



CONTRACT NO. 98950

F.A. RTE.	SECTION	COUNTY	TOTAL SHEETS	SHEET NO.
*	*	WILLIAMSON	917	162

STA. TO STA.

FED. ROAD DIST. NO. ILLINOIS FED. AID PROJECT

* I-57, & OLD IL 13 (FAU 9629)
 ** (X1-6-2)VB-2,(X1-6)HKB

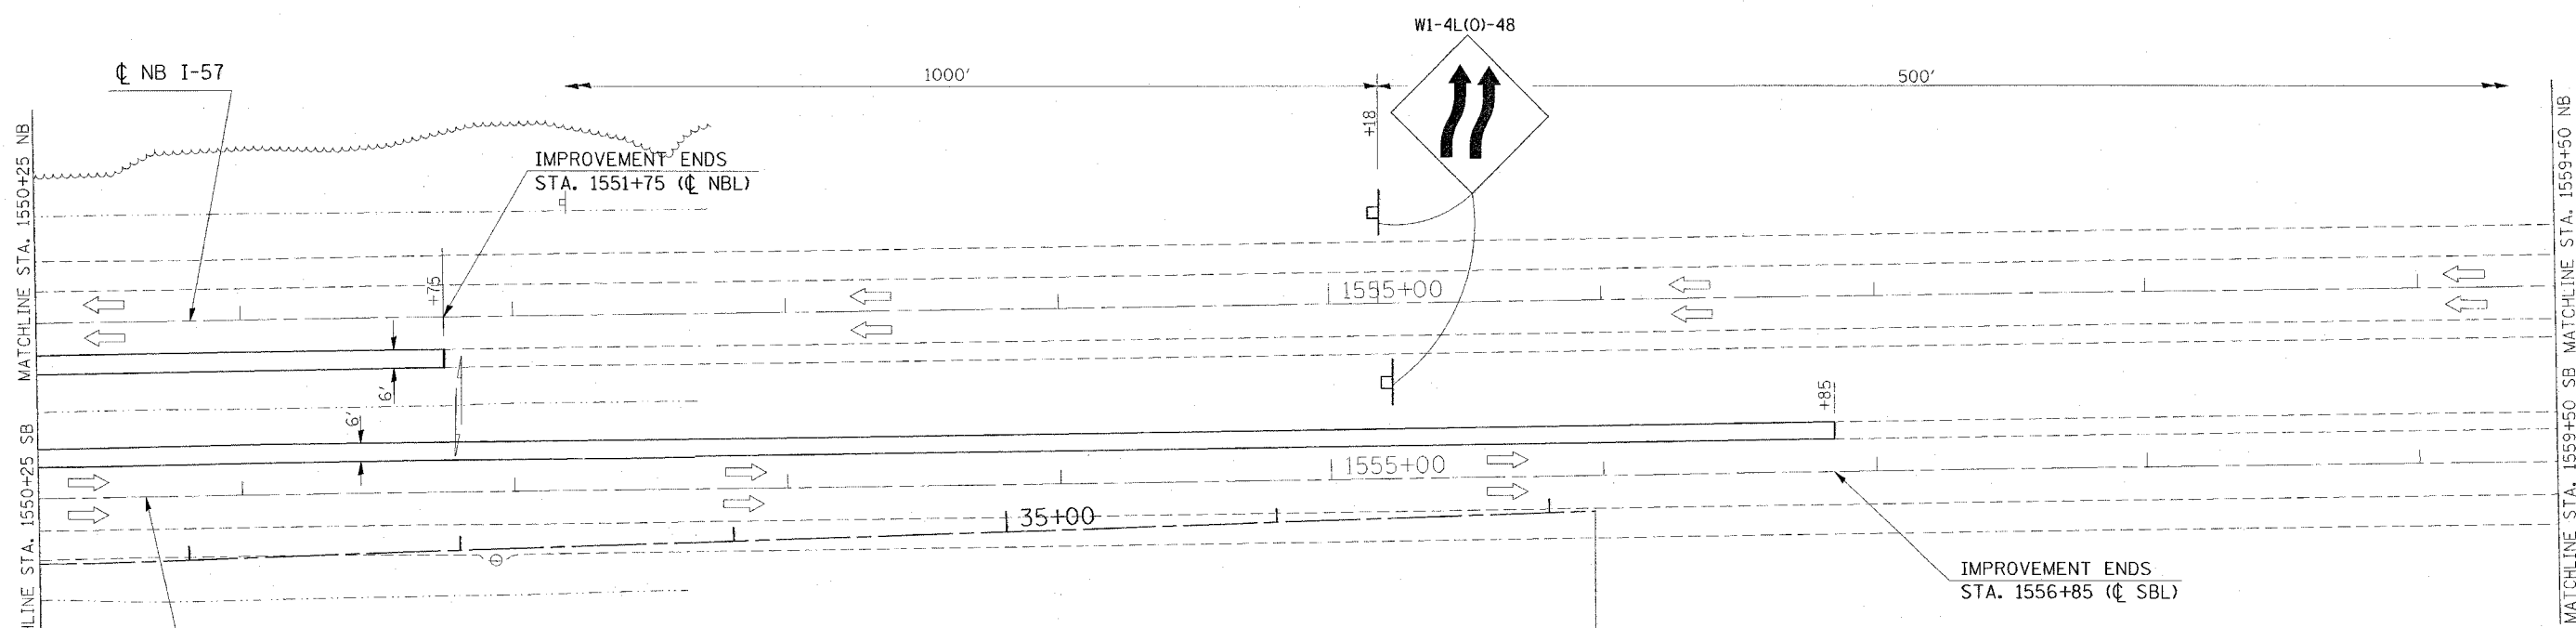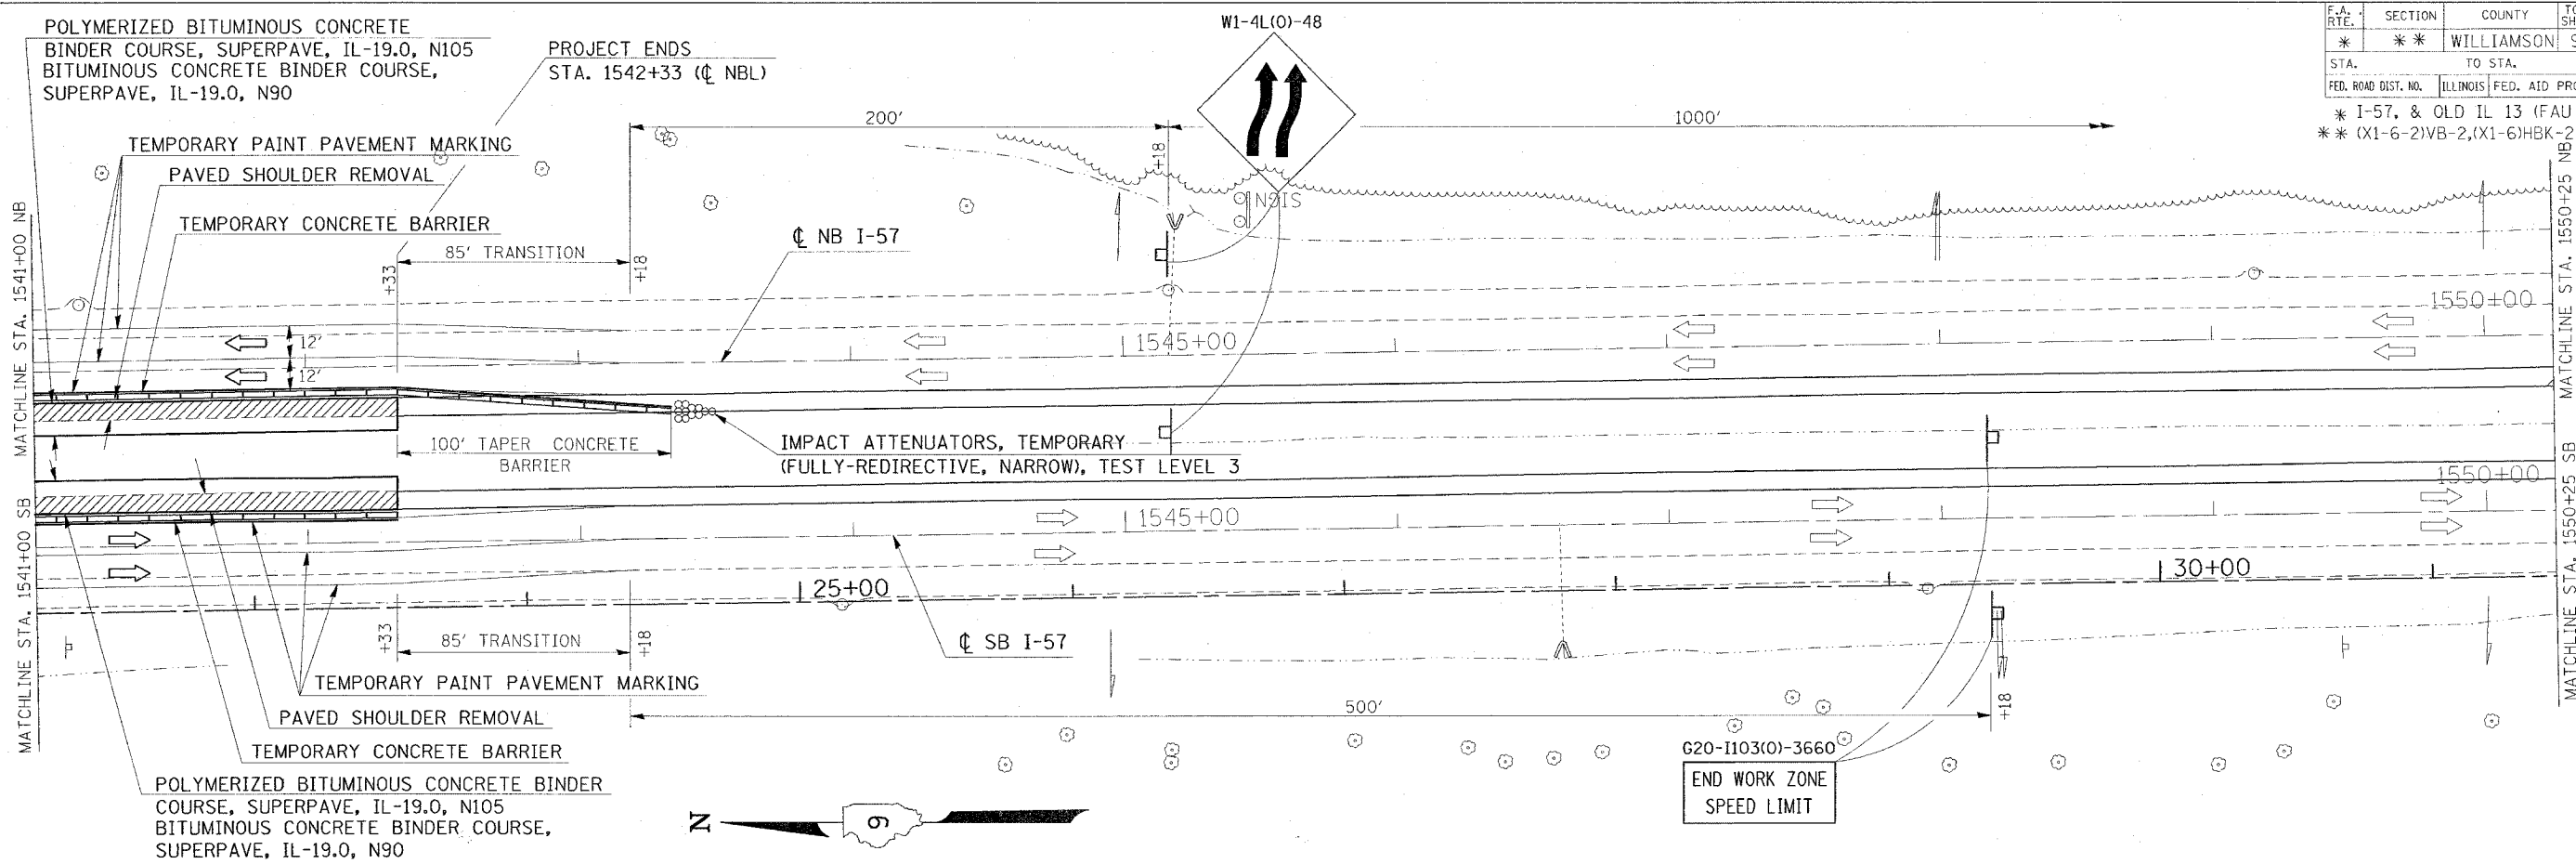

STA. 1555+96.52, 13' RT. FAI-57 (SB) =
 STA. 37+16.72 CL RAMP "FF"

REVISIONS	
NAME	DATE

ILLINOIS DEPARTMENT OF TRANSPORTATION
FAI-57
STAGE 1A
STA. 1541+00 TO STA. 1559+50
SHEET 8 OF 9
 SCALE: VERT. APPROX. 30
 DATE: _____ HORIZ. _____
 DRAWN BY CNH
 CHECKED BY _____

PLOT DATE = 12/1/2006
 FILE NAME = c:\projects\98950\1541\3\stagepad.dgn
 PLOT SCALE = 3/8"=1'-0"
 USER = NAME