
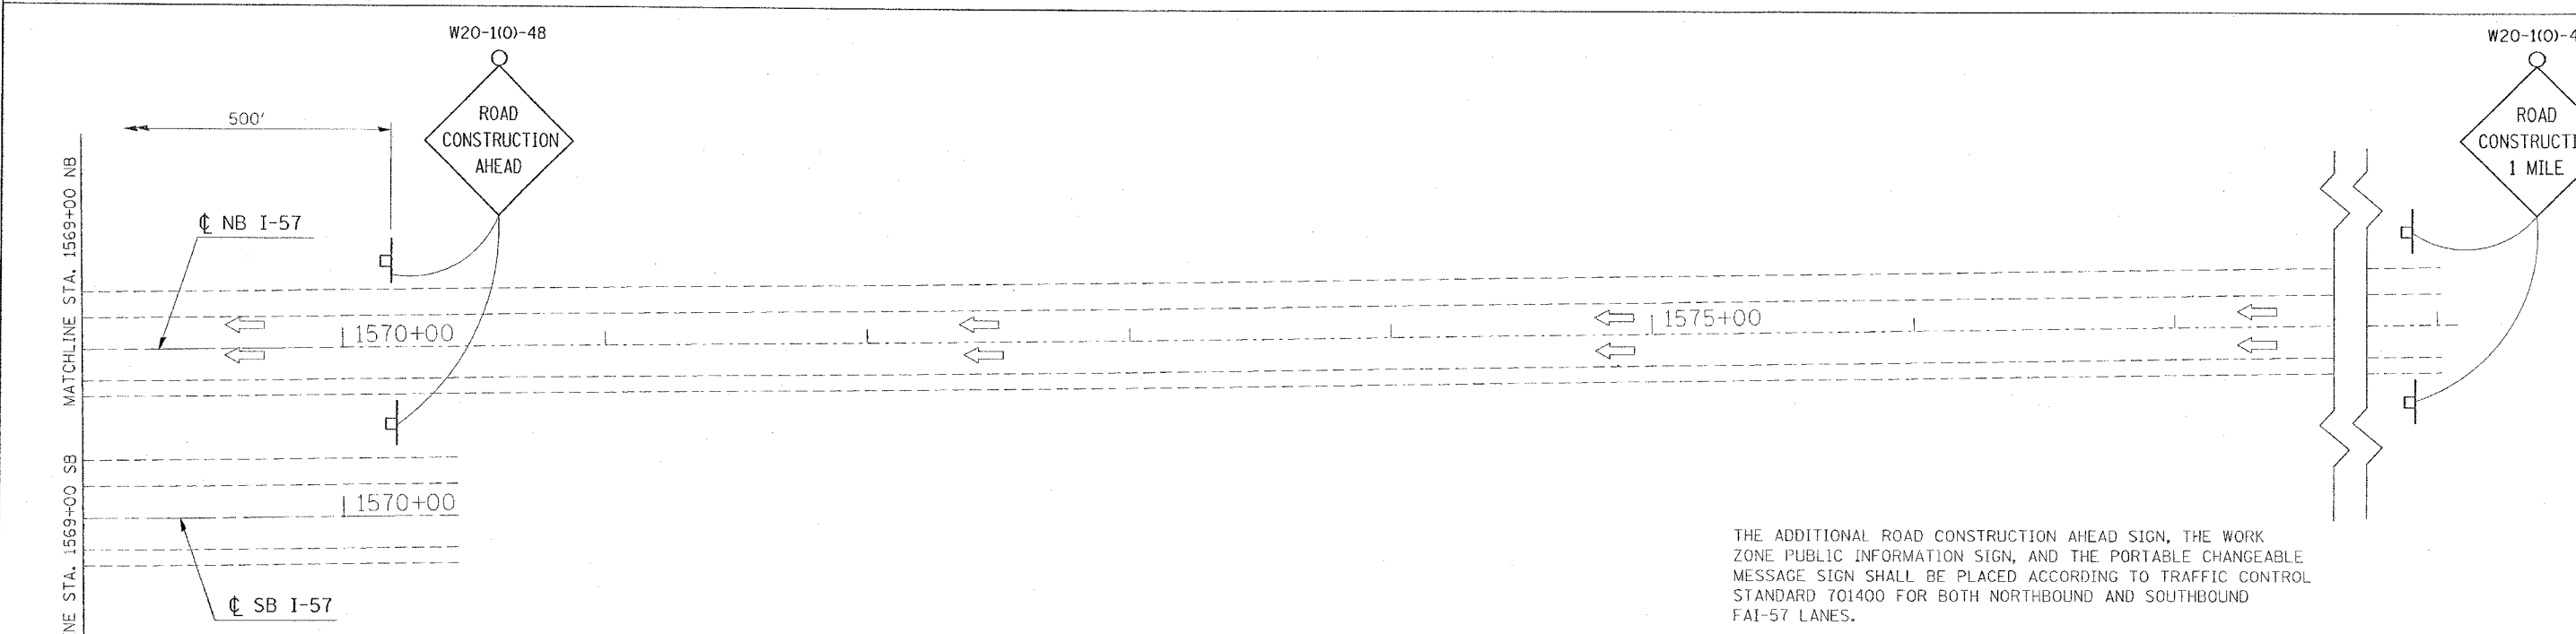


CONTRACT NO. 98950

F.A. RTE.	SECTION	COUNTY	TOTAL SHEETS	SHEET NO.
*	*	WILLIAMSON	917	163

STA. TO STA.
 FED. ROAD DIST. NO. ILLINOIS FED. AID PROJECT
 * I-57, & OLD IL 13 (FAU 9629)
 ** (X1-6-2)VB-2,(X1-6)HBK-2

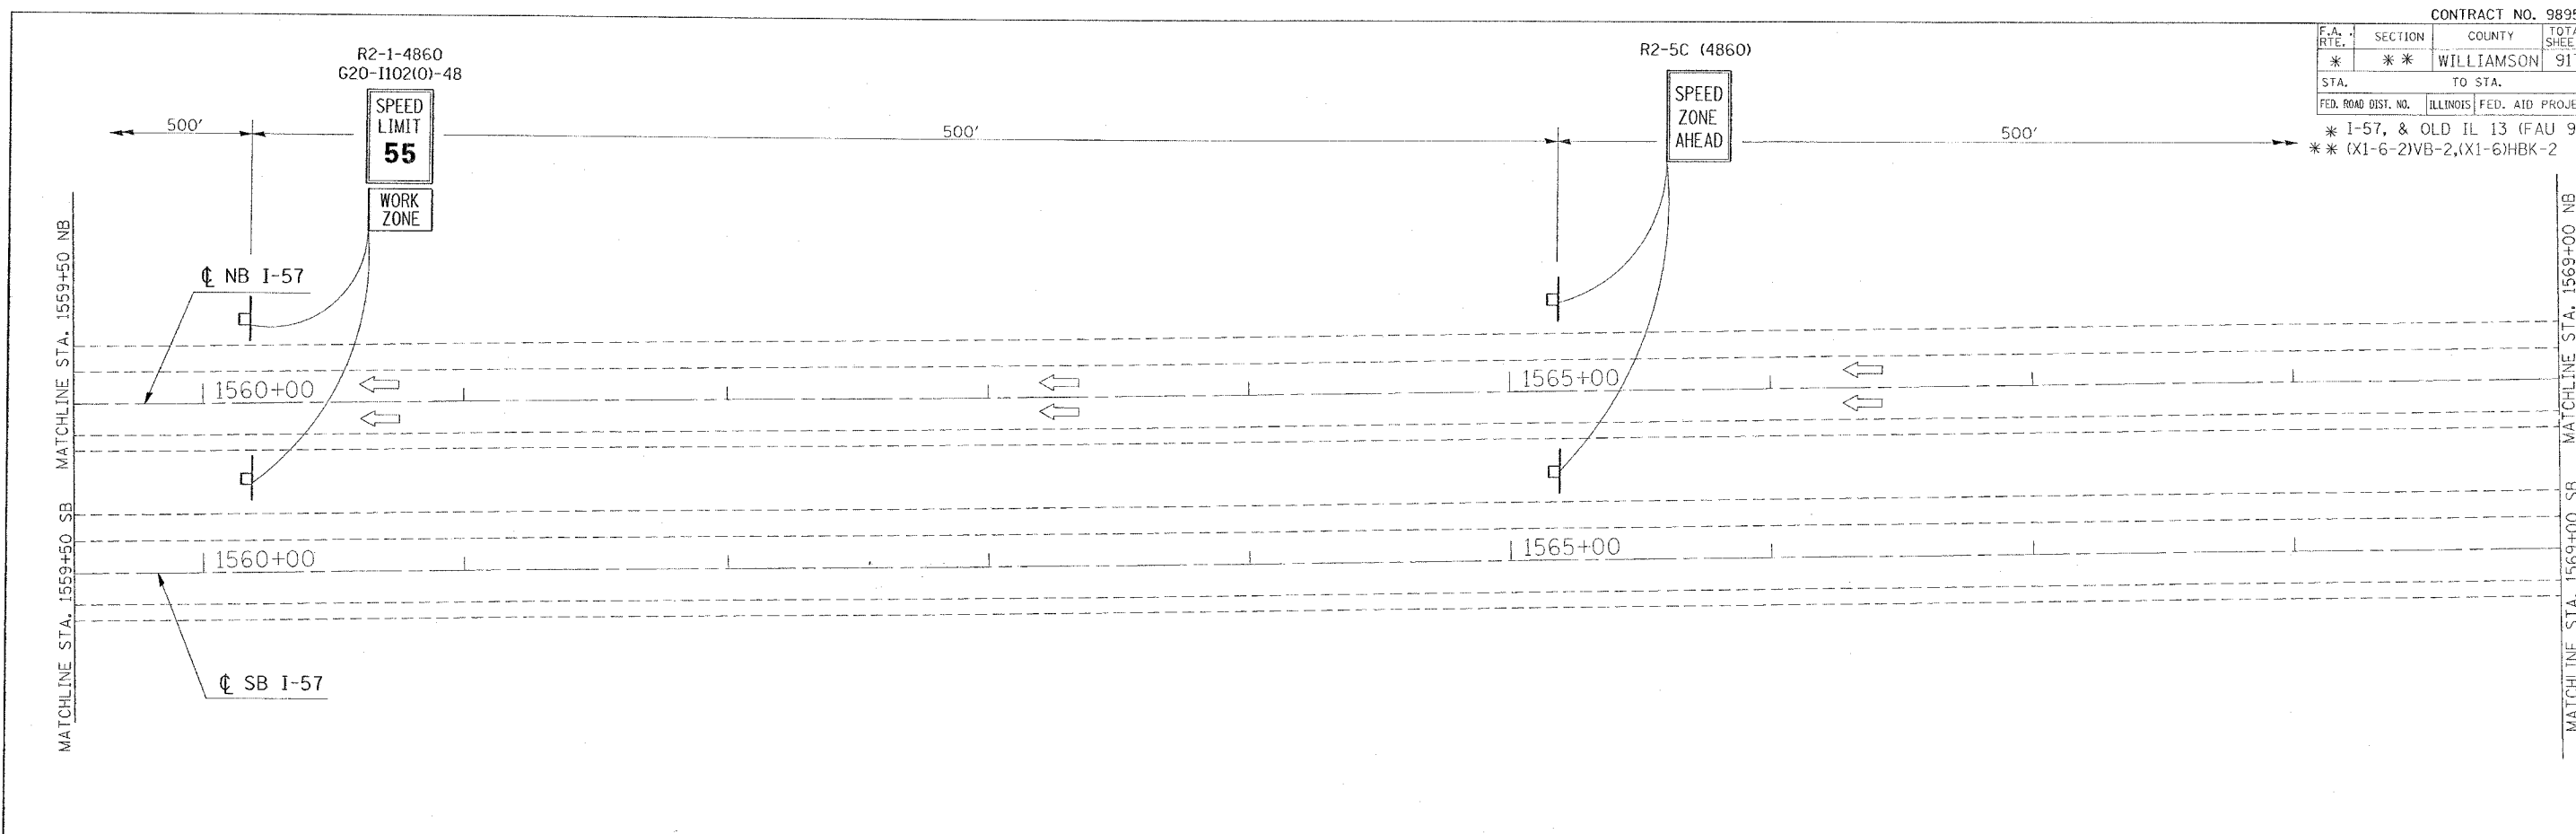

THE ADDITIONAL ROAD CONSTRUCTION AHEAD SIGN, THE WORK ZONE PUBLIC INFORMATION SIGN, AND THE PORTABLE CHANGEABLE MESSAGE SIGN SHALL BE PLACED ACCORDING TO TRAFFIC CONTROL STANDARD 701400 FOR BOTH NORTHBOUND AND SOUTHBOUND FAI-57 LANES.



REVISIONS	
NAME	DATE

ILLINOIS DEPARTMENT OF TRANSPORTATION
FAI-57
STAGE 1A
STA. 1559+50 TO STA. 1578+00
SHEET 9 OF 9
 SCALE: VERT. APPROX. 30
 DATE: _____ DRAWN BY CNH
 CHECKED BY _____

DATE: 12/10/2005
 FILE NAME: c:\p\proj\mesa\982802\1577\stage1a-2.dgn
 USER: MJE
 PLOT: 12/10/2005 10:00:00 AM