

F.A. RTE.	SECTION	COUNTY	TOTAL SHEETS	SHEET NO.
*	*	WILLIAMSON	917	182

STA.	TO STA.
FED. ROAD DIST. NO.	ILLINOIS FED. AID PROJECT

* I-57, & OLD IL 13 (FAU 9629)
 ** (X1-6-2)VB-2,(X1-6)HBK-2



SUB-BASE GRANULAR MATERIAL 6"
 POLYMERIZED BITUMINOUS CONCRETE BINDER COURSE, SUPERPAVE, IL-19.0, N105
 BITUMINOUS CONCRETE BINDER COURSE, SUPERPAVE, IL-19.0, N90

STA. 1511+69.48, 24' LT. FAI-57 (NB) =
 STA. 20+59.99 RAMP "E"

EQ. STA. 1510+48.26 BK. =
 STA. 1510+49.47 AH.

PAVEMENT REMOVAL

TYPE II BARRICADE
 AT 50' CENTERS


TEMPORARY PAINT PAVEMENT MARKING

PROJECT BEGINS
 STA. 1506+90 (CL NBL)

CL NB I-57

CL SB I-57

TEMPORARY PAINT PAVEMENT MARKING

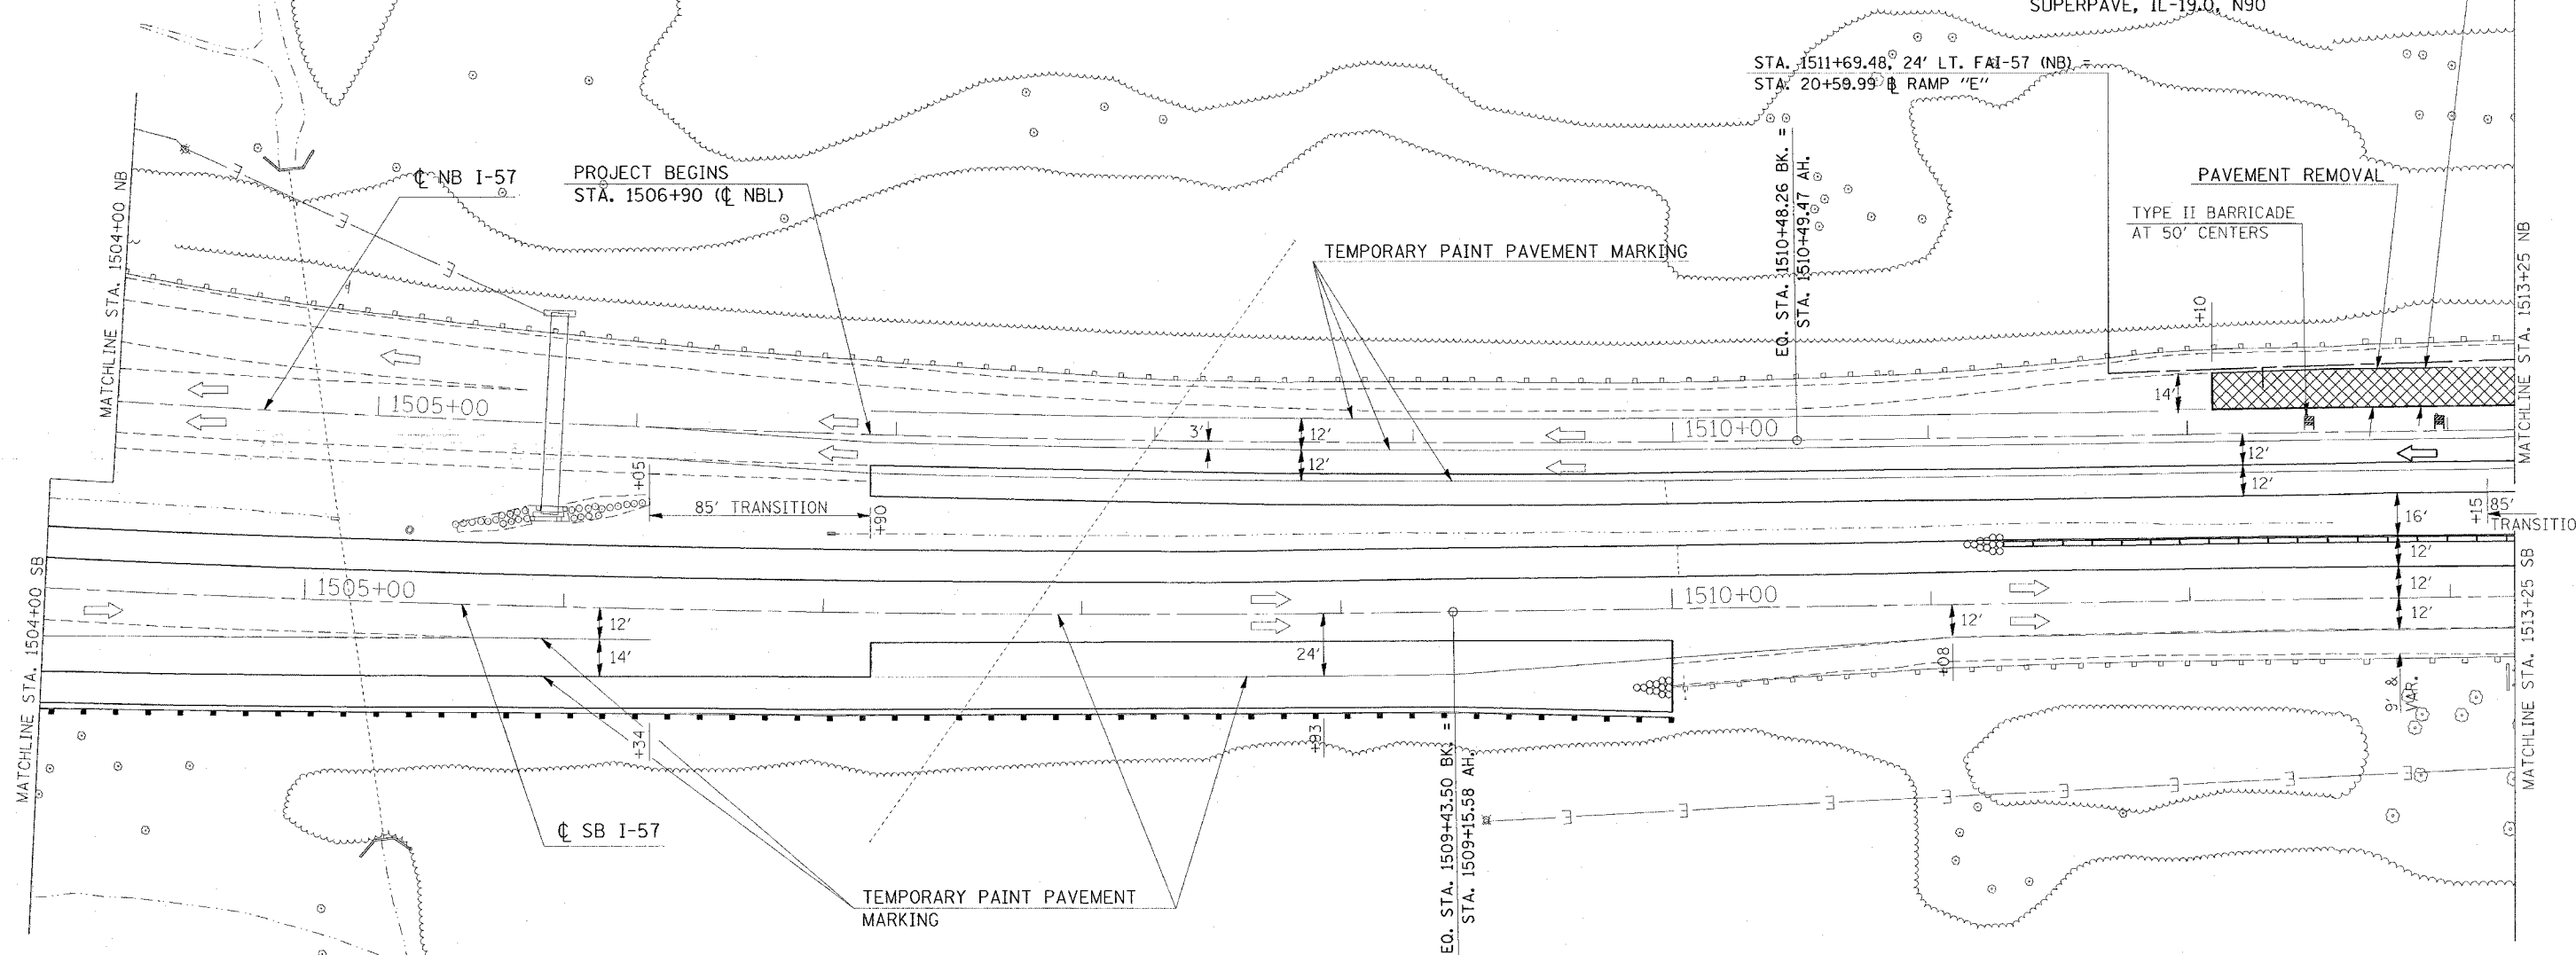

PLOT DATE = 12/1/2005
 FILE NAME = s:\projects\98950\182\182.dwg
 PLOT SCALE = 3/8" = 1'-0"
 USER NAME = hudson

REVISIONS	
NAME	DATE

ILLINOIS DEPARTMENT OF TRANSPORTATION
FAI-57
STAGE 2
STA. 1504+00 TO STA. 1513+25
SHEET 3 OF 8
 SCALE: VERT. APPROX. 30
 DATE: HORIZ.
 DRAWN BY CNH
 CHECKED BY