


F.A. RTE.	SECTION	COUNTY	TOTAL SHEETS	SHEET NO.
**	**	WILLIAMSON	917	183

STA. TO STA.
 ILLINOIS FED. AID PROJECT
 * I-57, & OLD IL 13 (FAU 9629)
 ** (X1-6-2)VB-2,(X1-6)HBK-2

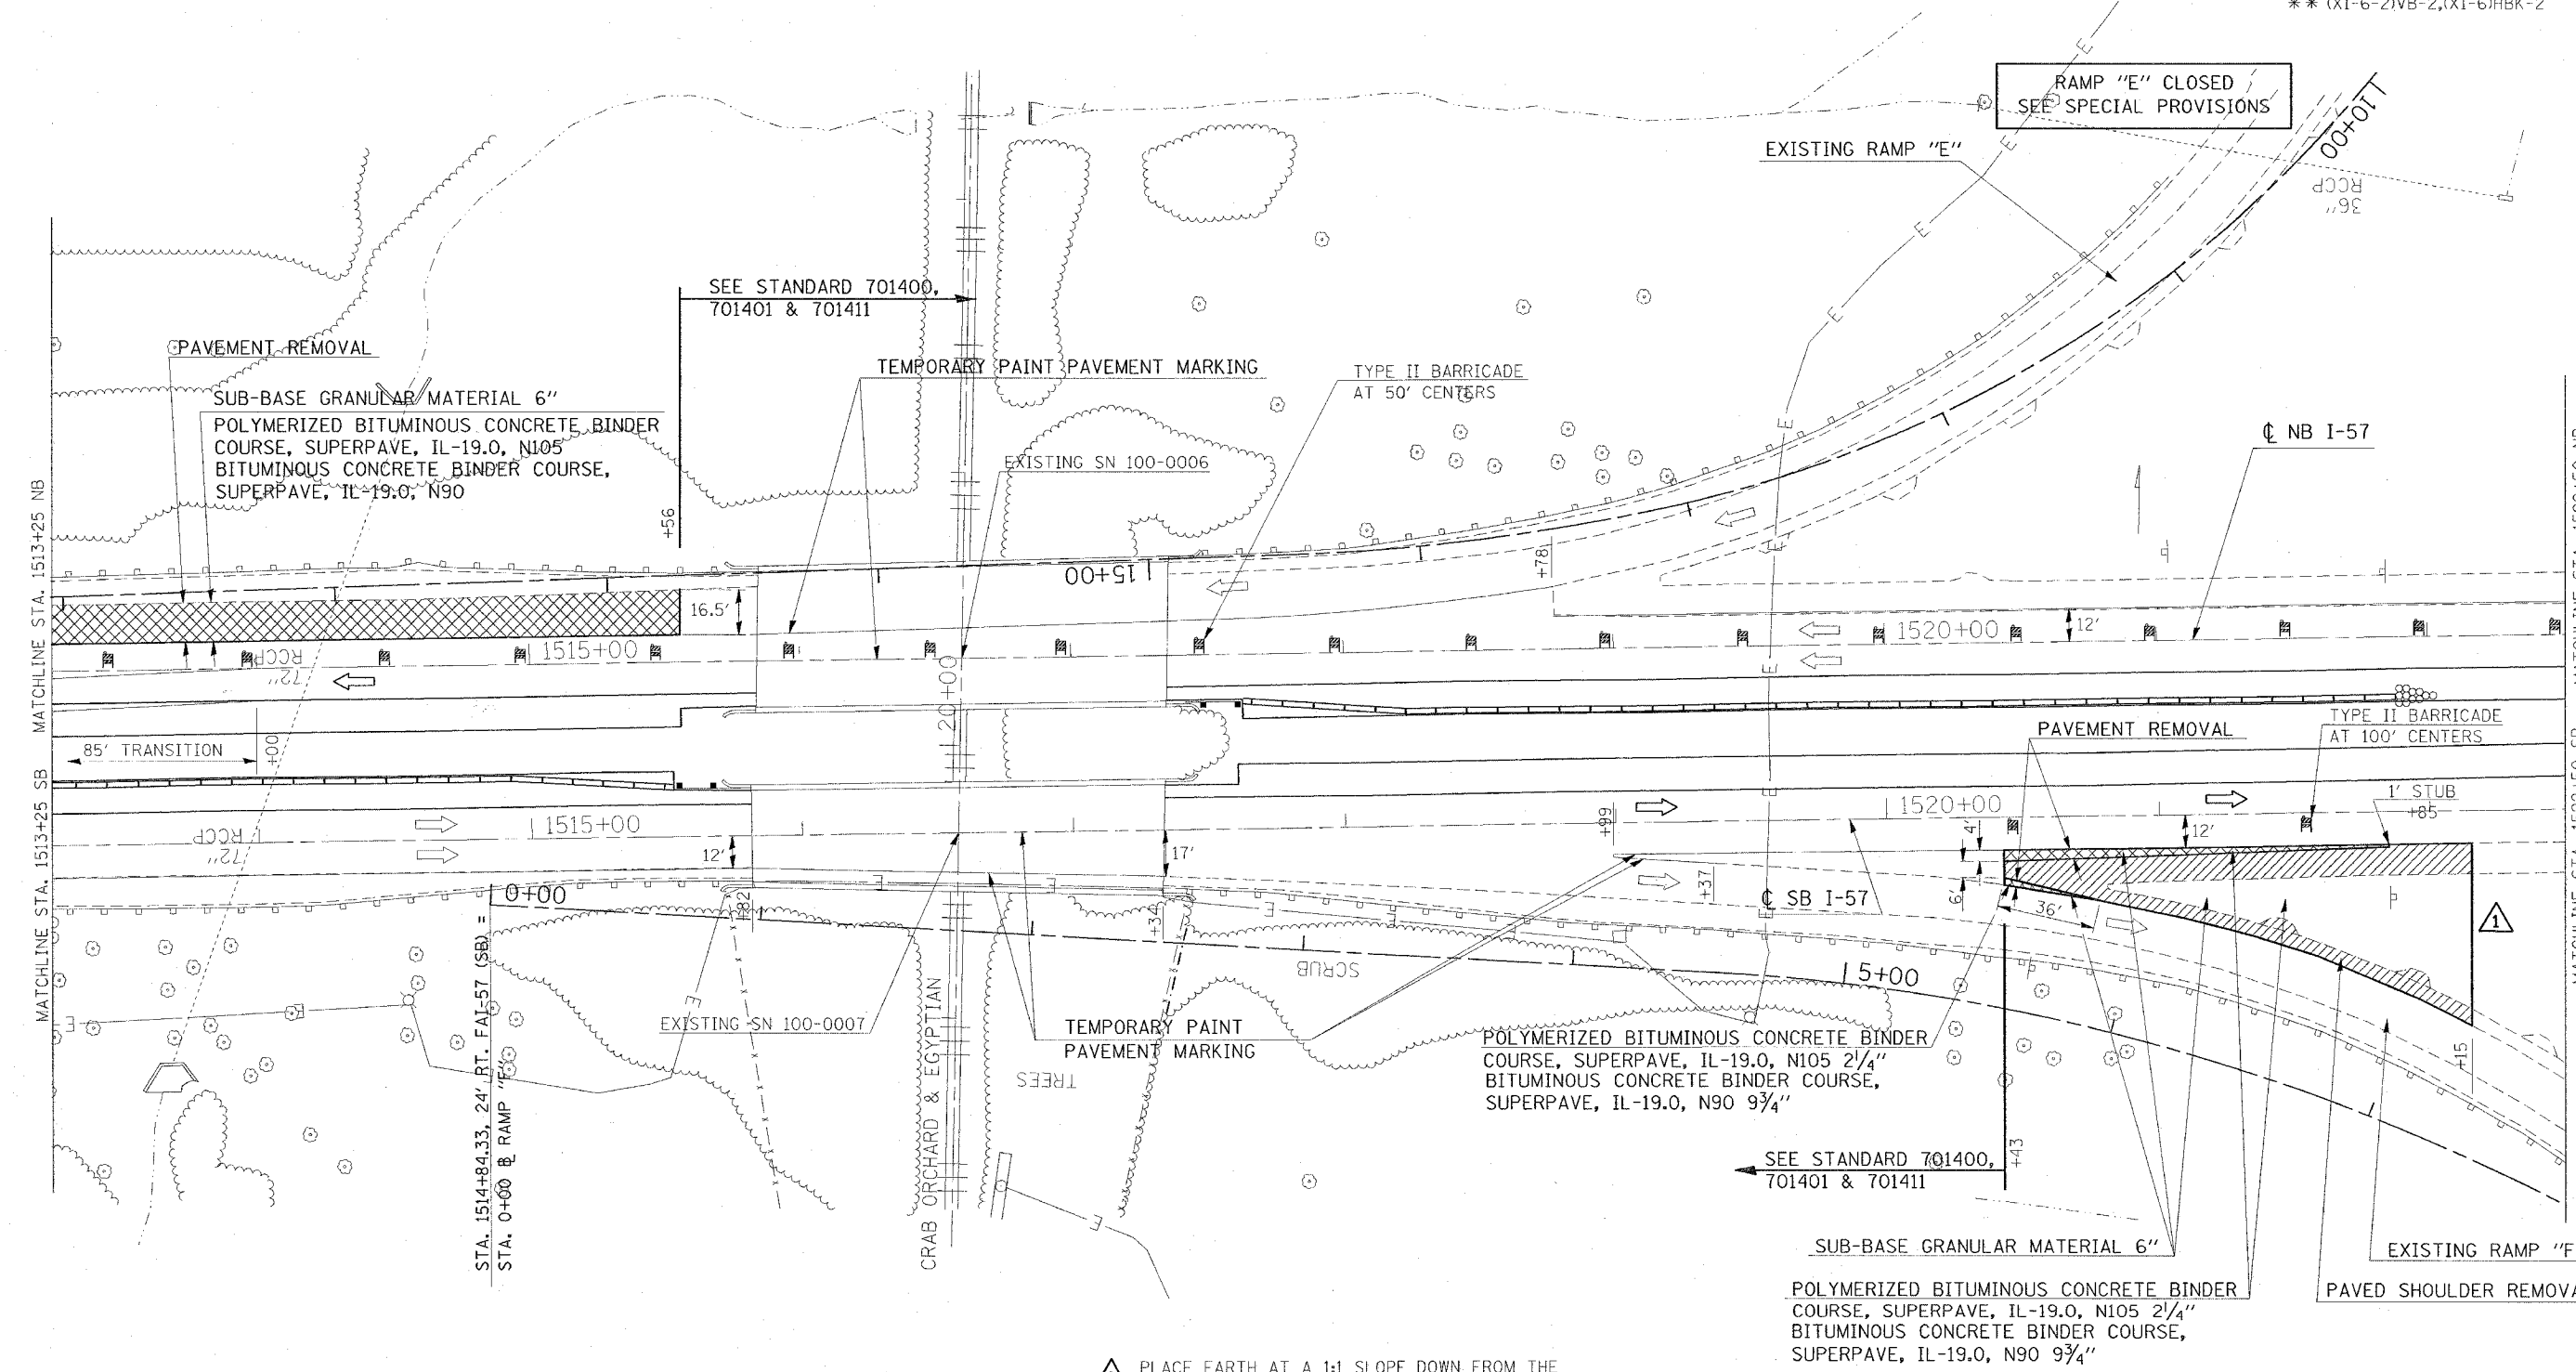

▲ PLACE EARTH AT A 1:1 SLOPE DOWN FROM THE PROPOSED BINDER TO THE EXISTING GROUND LINE.

REVISIONS	
NAME	DATE

ILLINOIS DEPARTMENT OF TRANSPORTATION
FAI-57
STAGE 2
STA. 1513+25 TO STA. 1522+50
SHEET 4 OF 8
 SCALE: VERT. APPROX. 30
 HORIZ. DATE
 DRAWN BY CNH
 CHECKED BY

PLOT DATE = 12/1/2006
 FILE NAME = c:\p02802\98950\1513+25\stage2.dgn
 PLOT SCALE = 3/4" = 1'-0"
 USER NAME = hudson