


CONTRACT NO. 98950

F.A. RTE.	SECTION	COUNTY	TOTAL SHEETS	SHEET NO.
*	*	WILLIAMSON	917	209

STA. TO STA.
 FED. ROAD DIST. NO. ILLINOIS FED. AID PROJECT
 * I-57, & OLD IL 13 (FAU 9629)
 ** (X1-6-2)VB-2,(X1-6)HBK-2

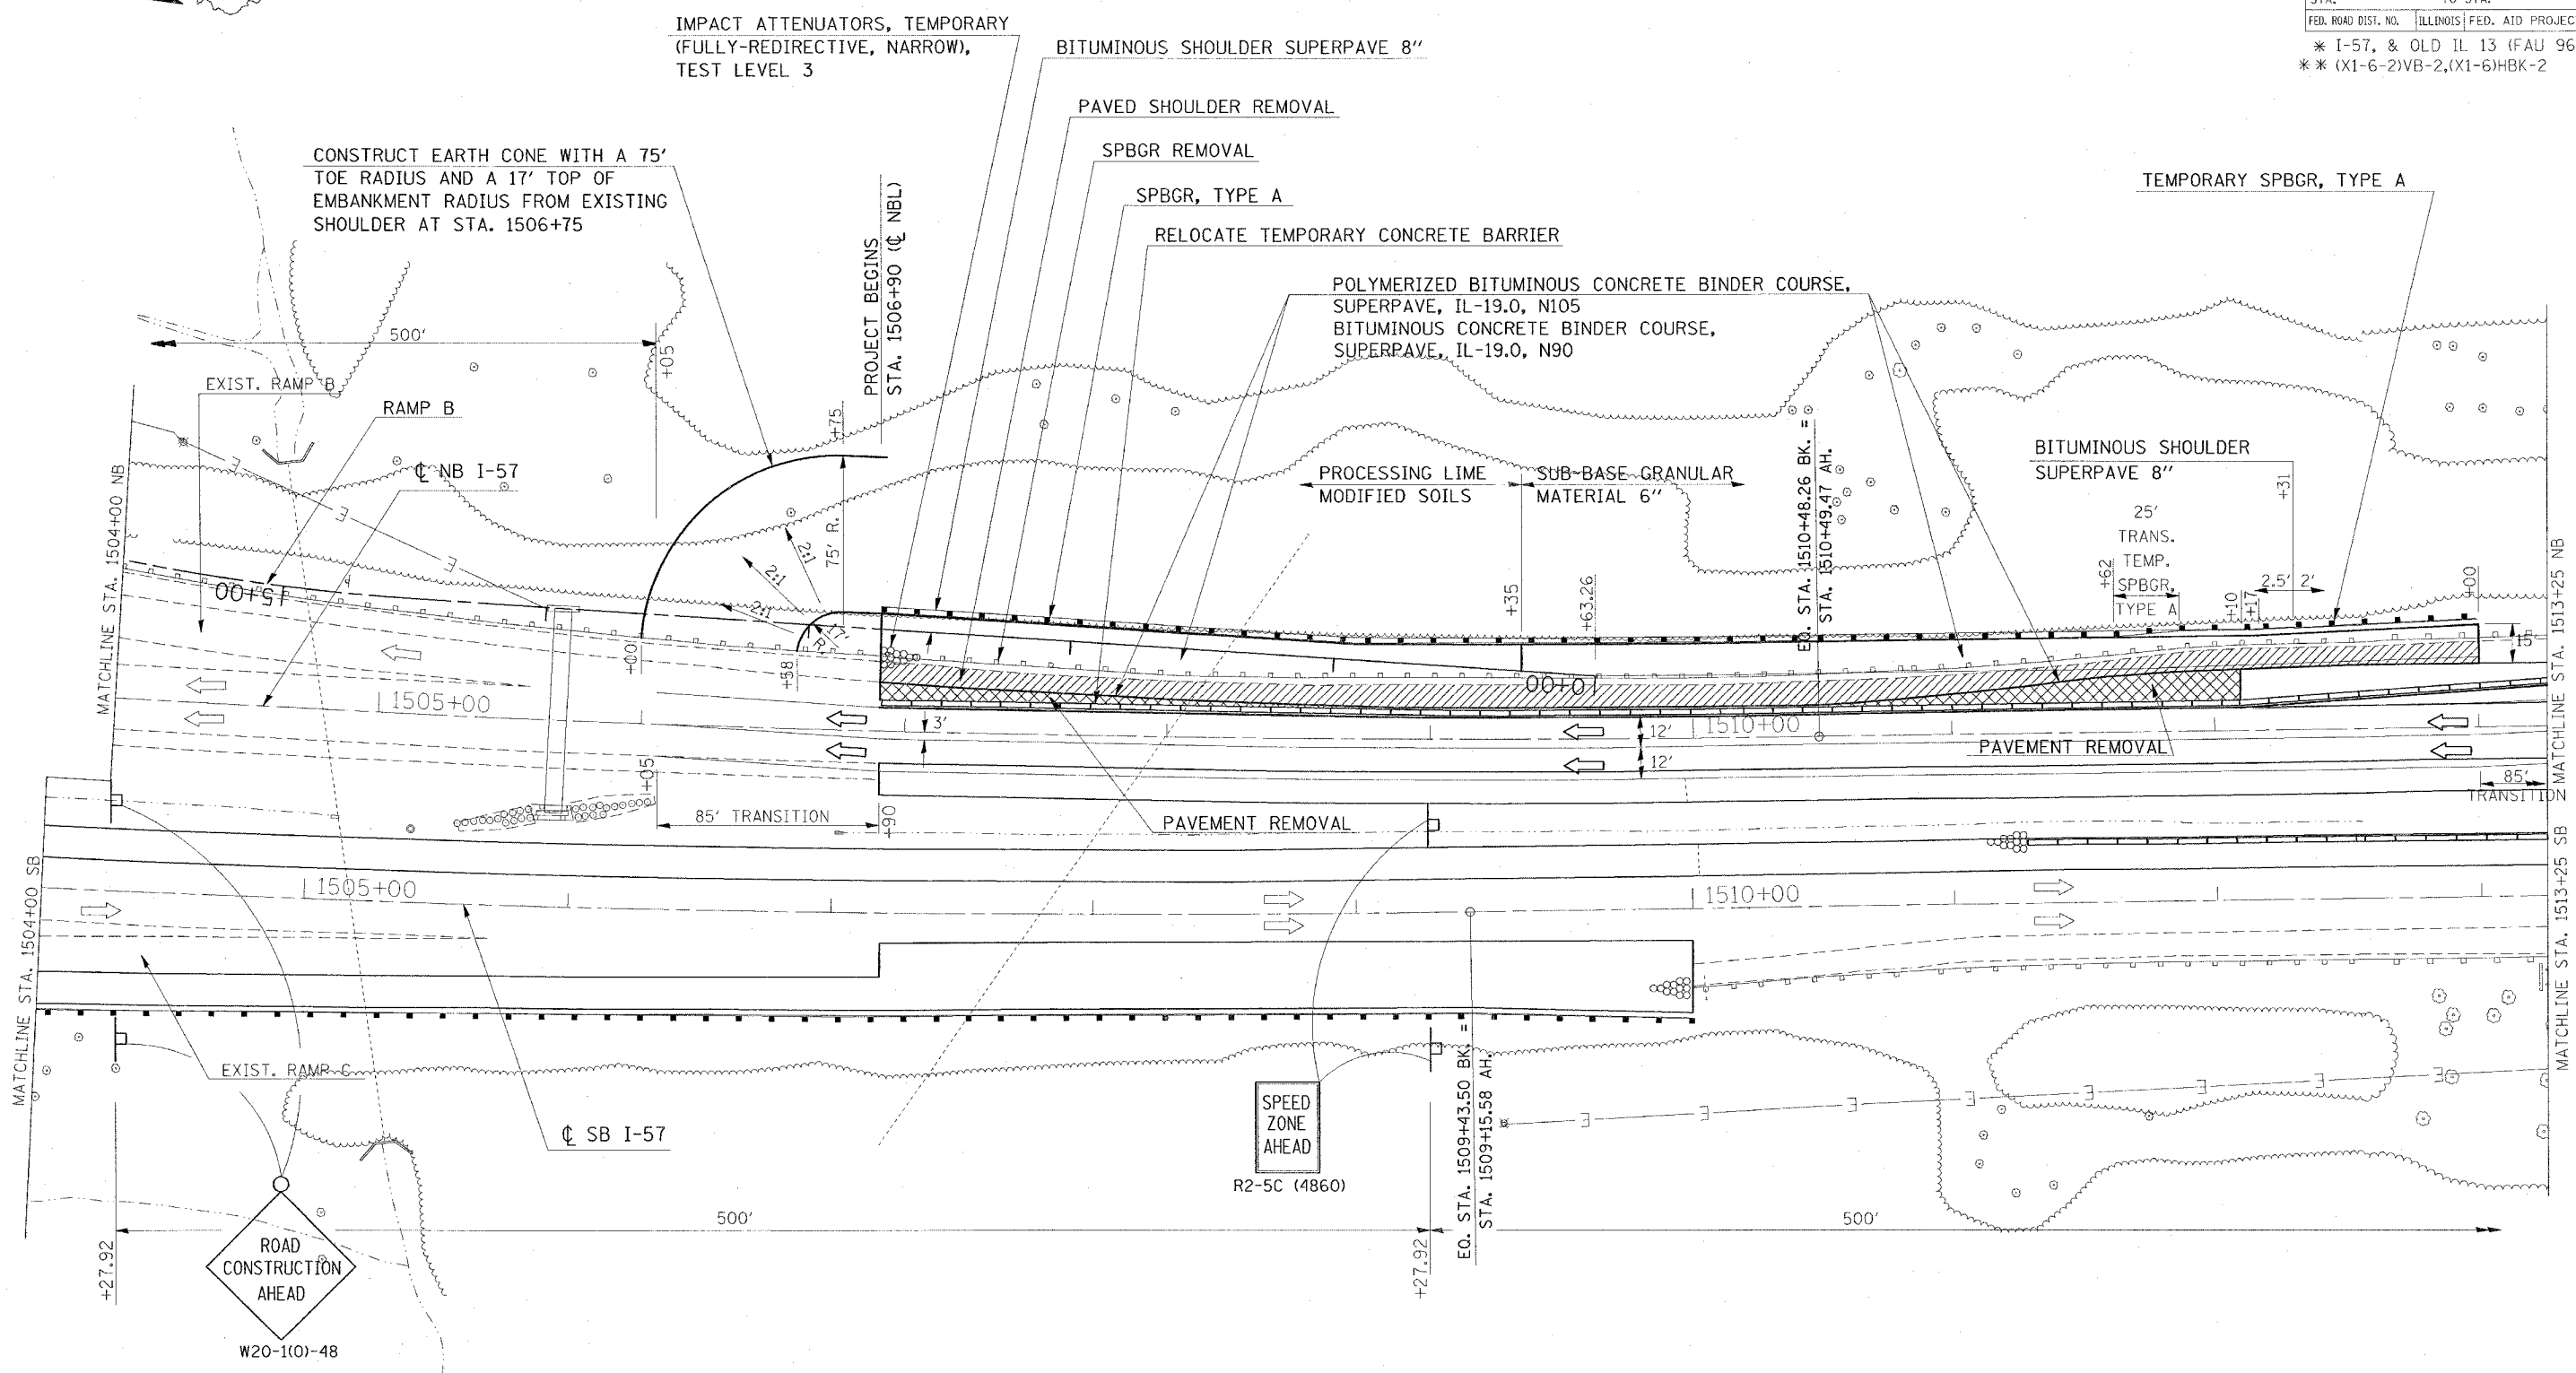

PLOT DATE = 12/17/2006
 FILE NAME = c:\p\projects\982882\old\13\57\stage\p0.dgn
 PLOT SCALE = 3/8"=1' / IN.
 USER NAME = hreidson

REVISIONS	
NAME	DATE

ILLINOIS DEPARTMENT OF TRANSPORTATION

FAI-57
STAGE 3
STA. 1504+00 TO STA. 1513+25
SHEET 10 OF 16

SCALE: VERT. APPROX. 30
 DATE
 DRAWN BY CNH
 CHECKED BY