


CONTRACT NO. 98950

F.A. RTE.	SECTION	COUNTY	TOTAL SHEETS	SHEET NO.
*	*	WILLIAMSON	917	212

STA. TO STA.
 FED. ROAD DIST. NO. ILLINOIS FED. AID PROJECT
 * I-57, & OLD IL 13 (FAU 9629)
 ** (X1-6-2)VB-2,(X1-6)HBK-2

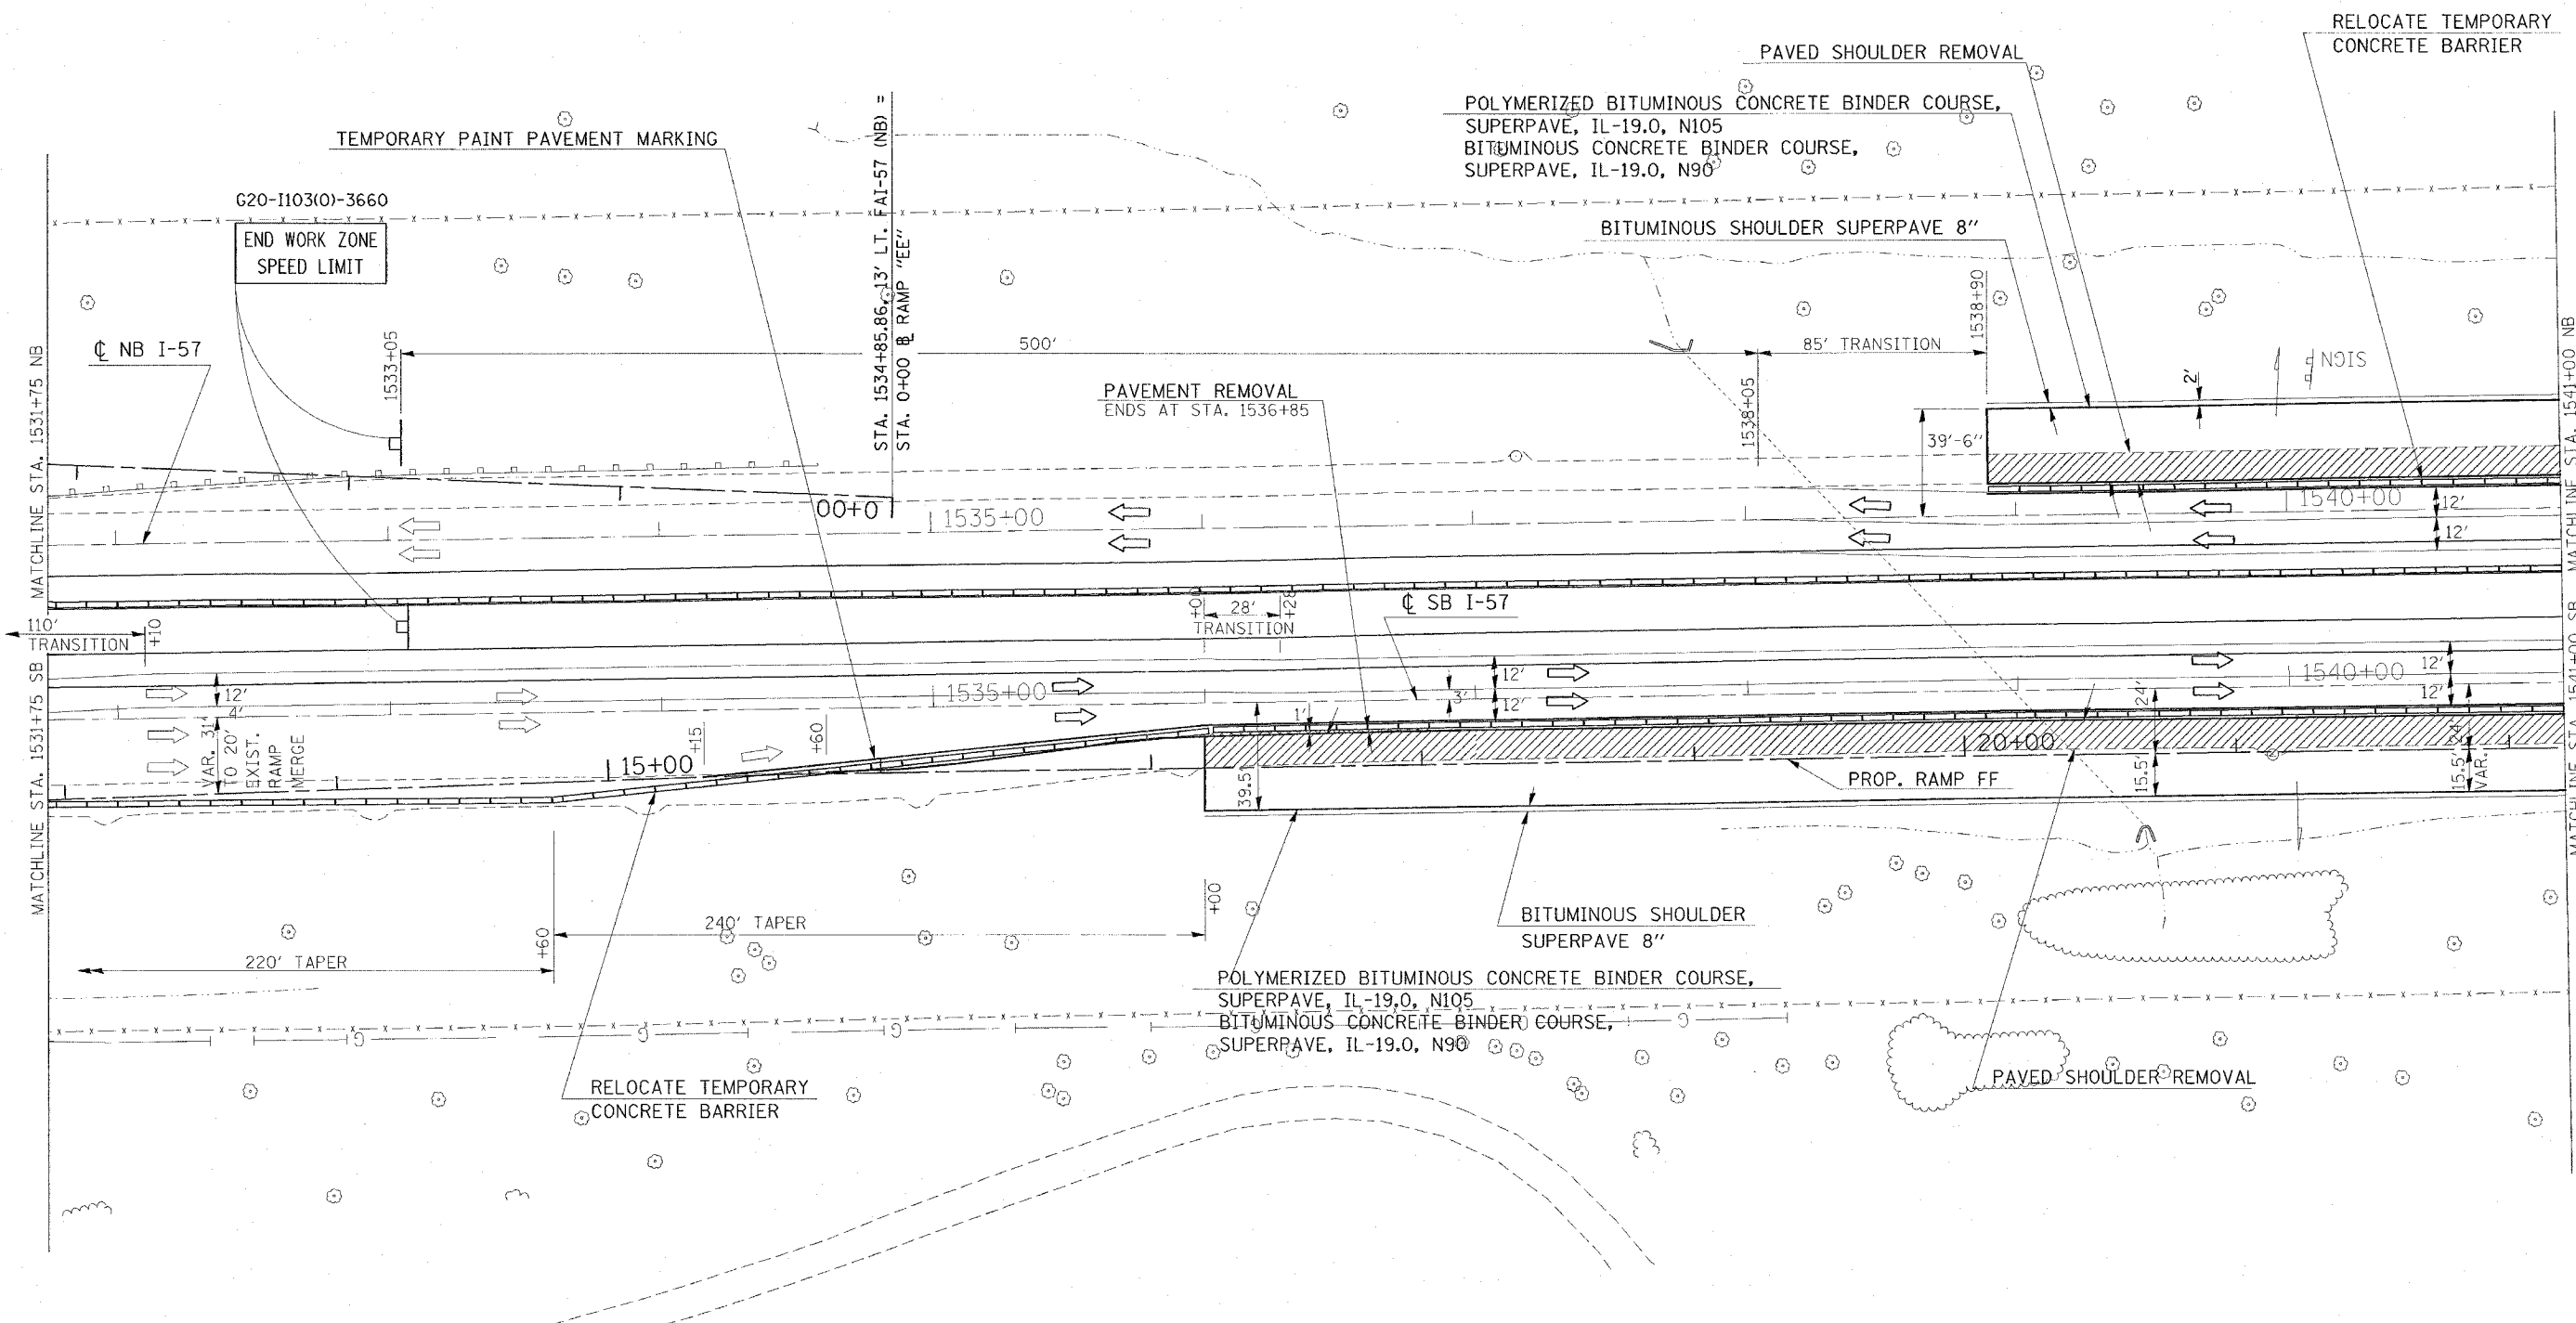

PLOT DATE = 12/14/2005
 FILE NAME = c:\p\projects\982802\old\13157\stage3.dwg
 PLOT SCALE = 30.0000 / IN.
 USER NAME = hraden

REVISIONS	
NAME	DATE

ILLINOIS DEPARTMENT OF TRANSPORTATION
FAI-57
STAGE 3
STA. 1531+75 TO STA. 1541+00
SHEET 13 OF 16
 SCALE: VERT. APPROX. 30
 DATE _____ HORIZ. _____
 DRAWN BY CNH
 CHECKED BY _____