


CONTRACT NO. 98950

F.A. RTE.	SECTION	COUNTY	TOTAL SHEETS	SHEET NO.
*	*	WILLIAMSON	917	215

STA. TO STA.
 FED. ROAD DIST. NO. ILLINOIS FED. AID PROJECT
 * I-57, & OLD IL 13 (FAU 9629)
 ** (X1-6-2)VB-2,(X1-6)HBK-2

NOT NEEDED

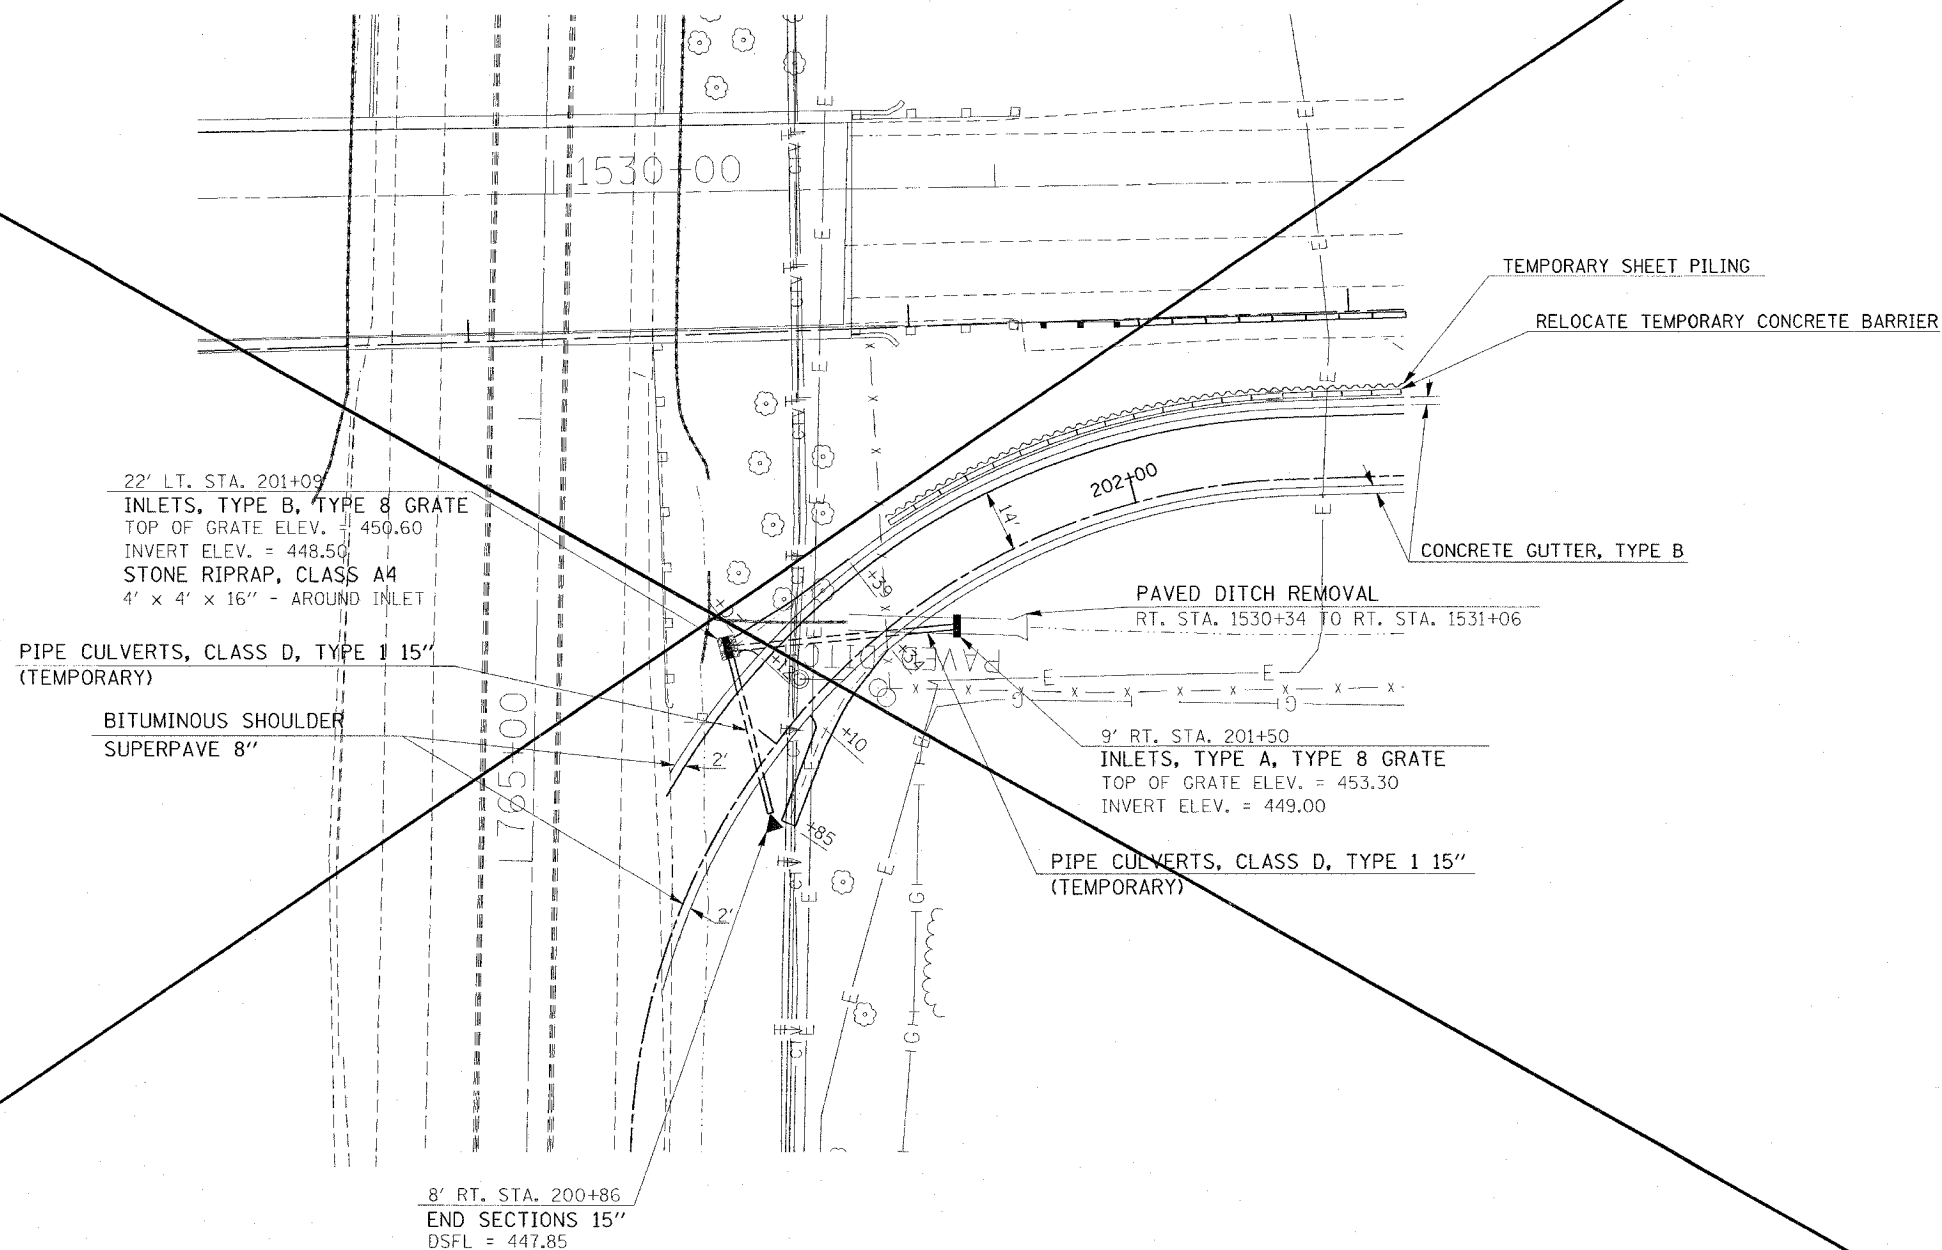

PLOT DATE = 12/17/2006
 PLOT SCALE = 30.0000 / IN.
 USER NAME = heddgn

REVISIONS	
NAME	DATE

ILLINOIS DEPARTMENT OF TRANSPORTATION
FAI-57
STAGE 3
DETAIL: TEMPORARY RAMP "FF"
SHEET 16 OF 16

SCALE: VERT. NONE
 HORIZ. NONE
 DATE: DRAWN BY CNH
 CHECKED BY