


F.A. RTE.	SECTION	COUNTY	TOTAL SHEETS	SHEET NO.
..	..	WILLIAMSON	917	473

STA. 1505+00.0000 TO STA. 1505+50.0000
 FED. ROAD DIST. NO. ILLINOIS FED. AID PROJECT NO. 465

• 1-57, & OLD. IL 13 (FAL 9629)
 ** (X1-6-2)VB-2,(X1-6)HBK-2

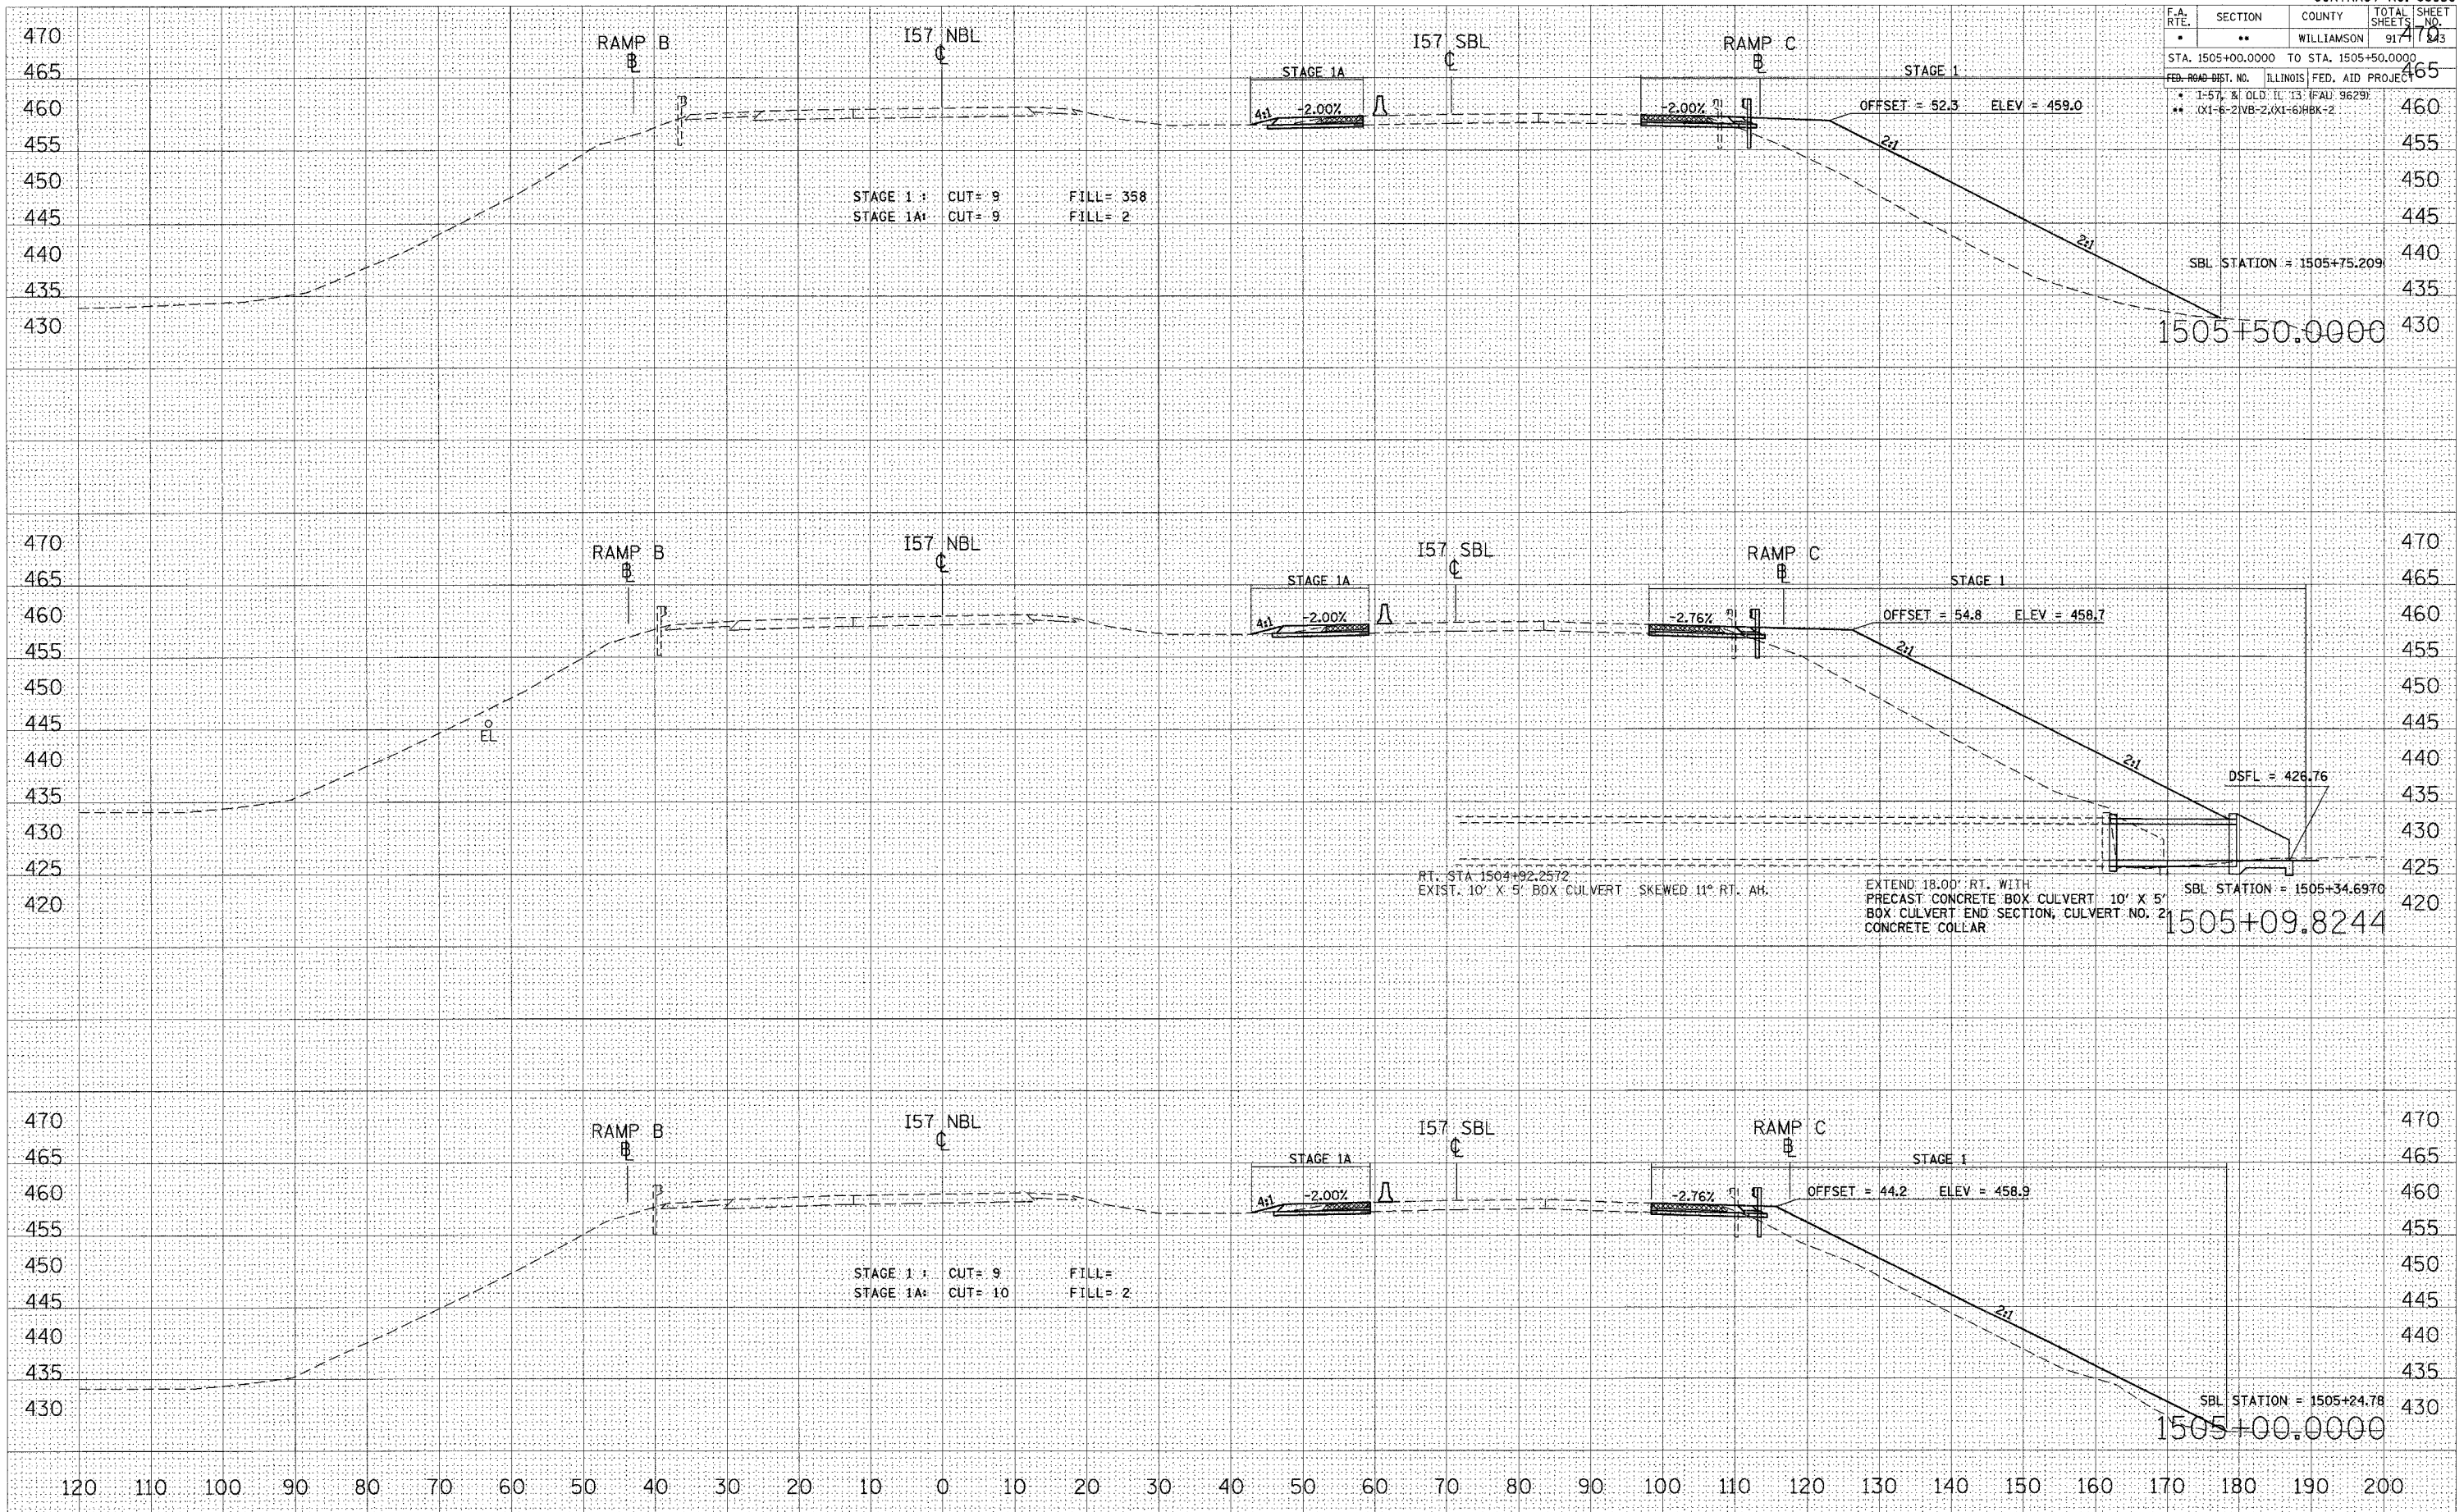

DATE	BY

NO.	AREAS CHECKED

DATE	BY

NO.	AREAS CHECKED

PLOT DATE = 10/25/2006
 PLOT SCALE = 1/8"=1'-0"
 USER NAME = lavender

STA 1505+00.0000 TO STA 1505+50.0000 I57 NBL STAGES 1, 1A, 2, & 3