


F.A. RTE.	SECTION	COUNTY	TOTAL SHEETS	SHEET NO.
•	••	WILLIAMSON	917	246

STA. 1508+00.0000 TO STA. 1508+53.2803

FED. ROAD DIST. NO. ILLINOIS FED. AID PROJECT

• I-57, & OLD. IL. 13 (FAU 9629)

•• (X1-6-2)VB-2,(X1-6)HBK-2

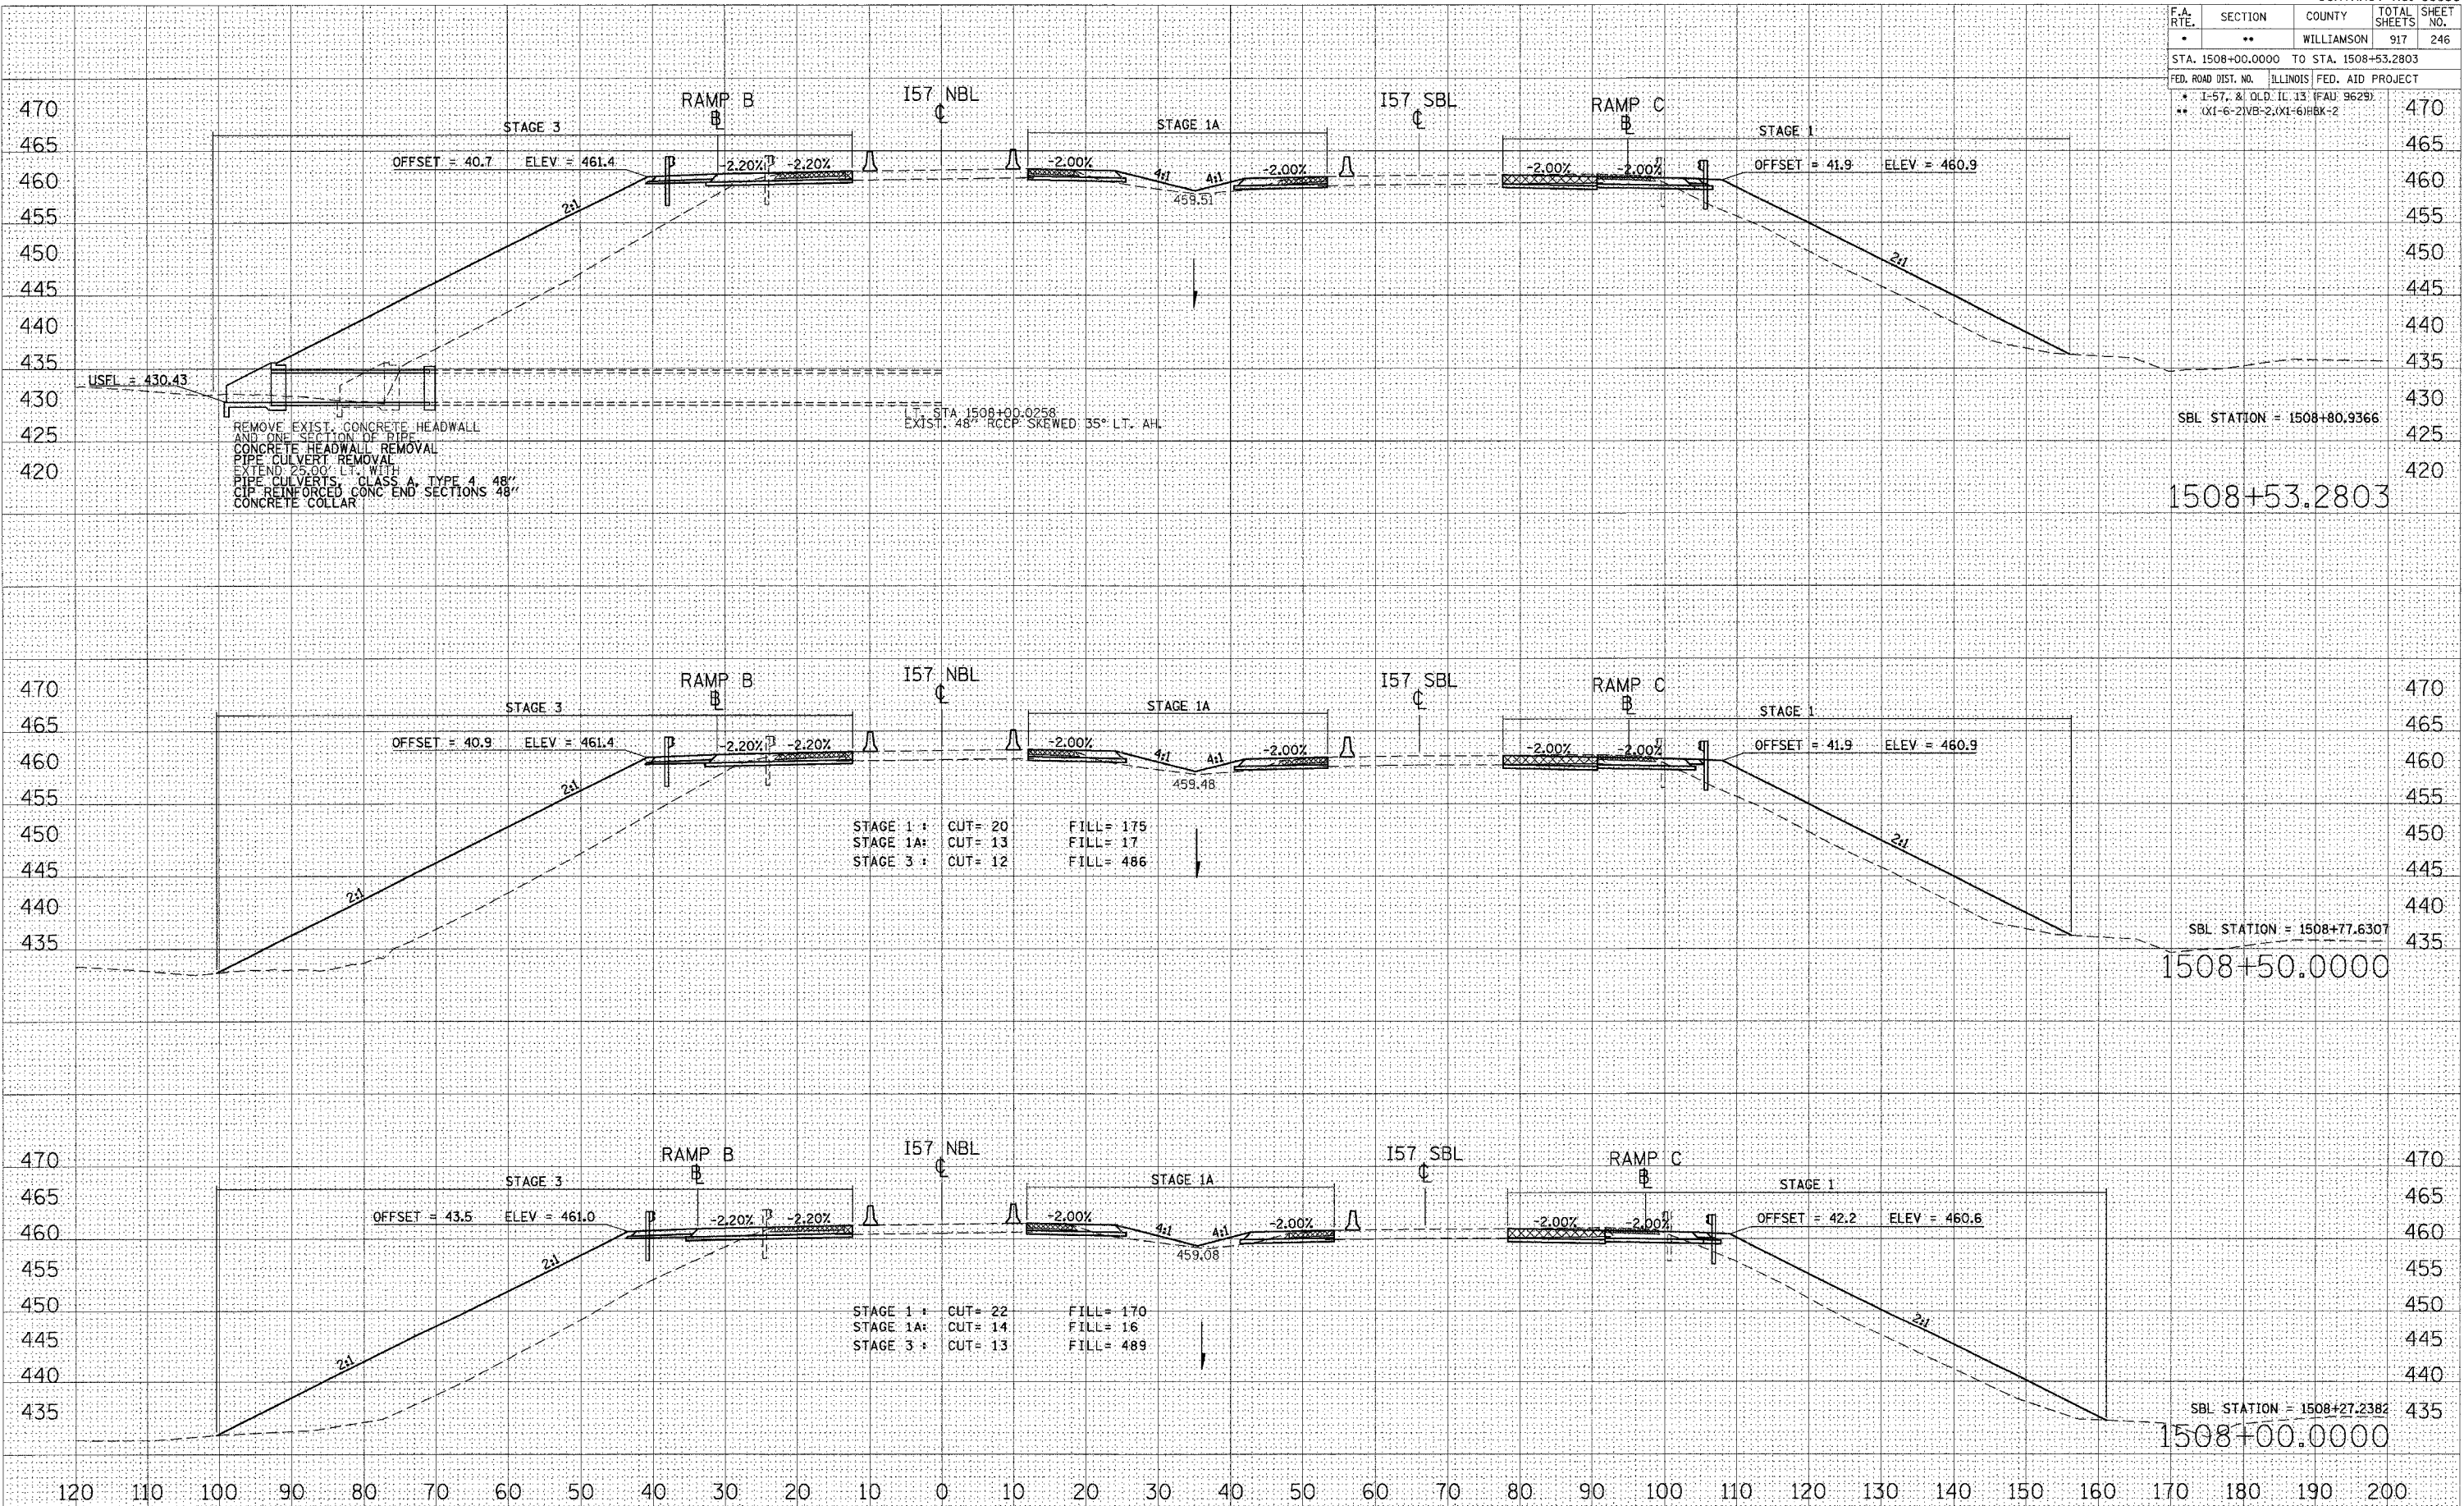

STA 1508+00.0000 TO STA 1508+53.2803 I57 NBL STAGES 1, 1A, 2, & 3

DATE
BY
SURVEYED
NOTE BOOK
NO.

DATE
BY
ORIGINAL SURVEY
NO.

DATE
FILE NAME
PLOT SCALE
USER NAME