


F.A. RTE.	SECTION	COUNTY	TOTAL SHEETS	SHEET NO.
*	**	WILLIAMSON	917	248
STA. 1510+50.0000 TO STA. 1511+50.0000				
FED. ROAD DIST. NO. ILLINOIS FED. AID PROJECT				
* I-57, & OLD IL 13 (FAU 9629)				
** X1-6-21VB-2, X1-6)HBK-2				

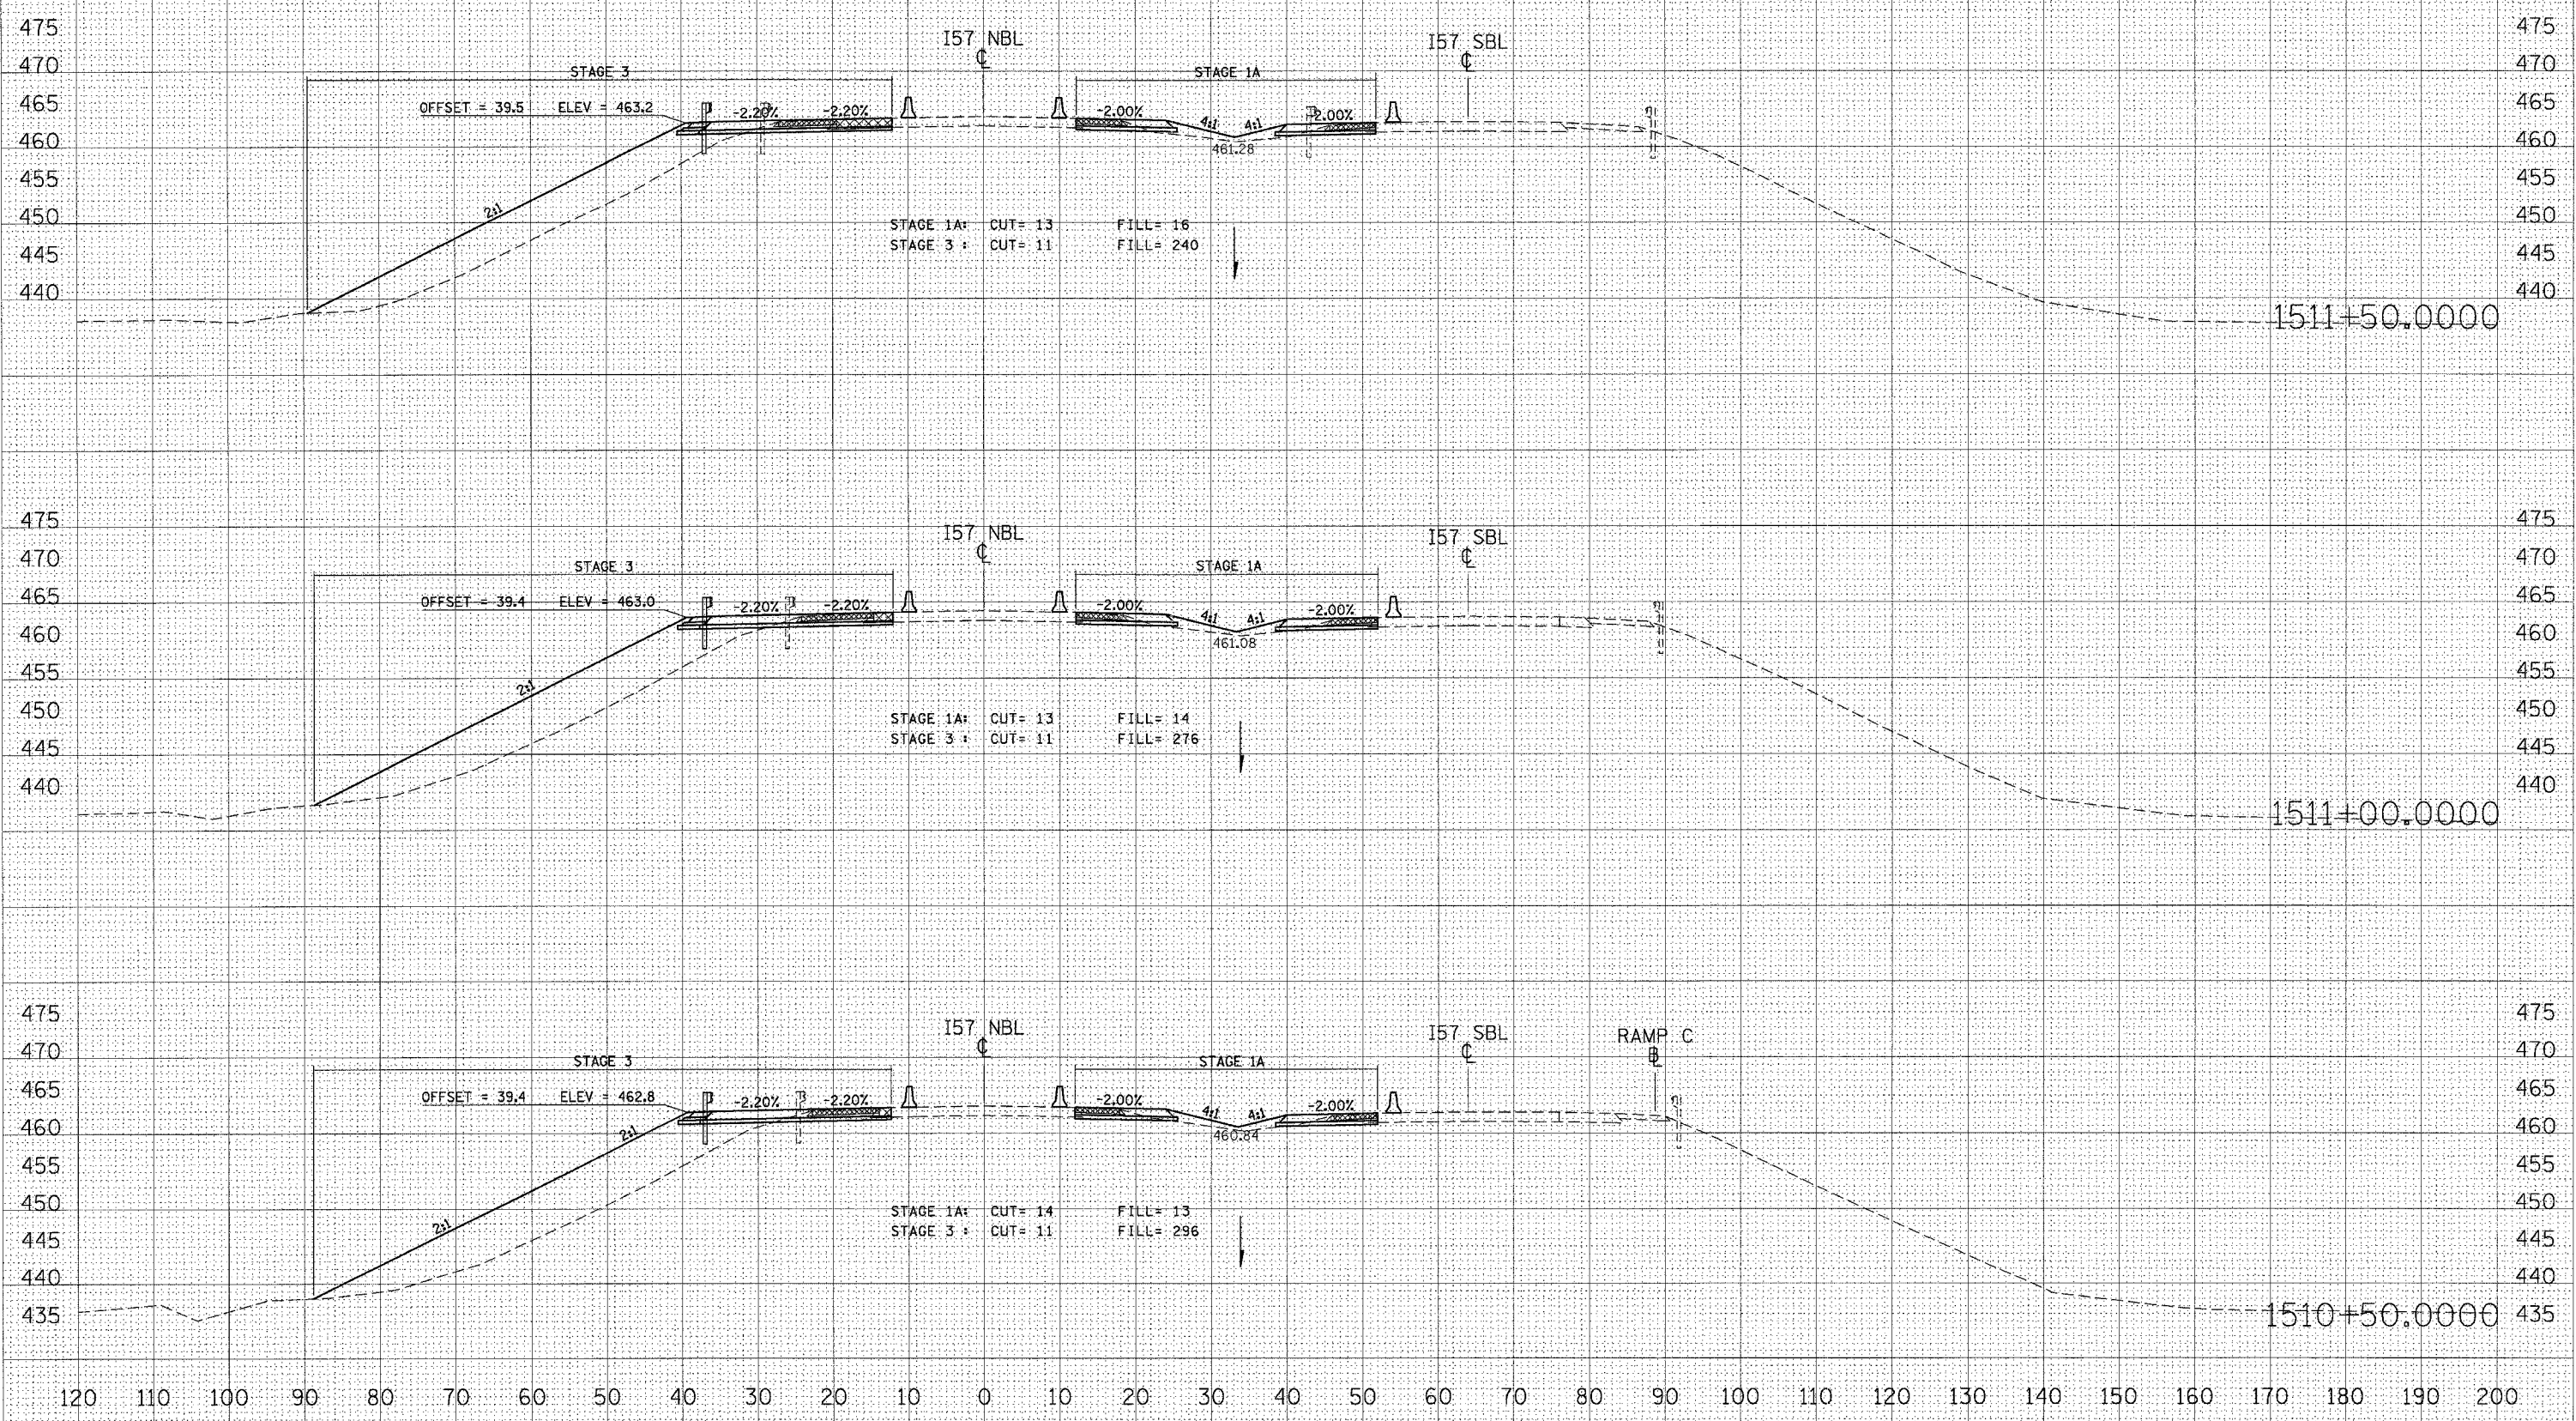

STA 1510+50.0000 TO STA 1511+50.0000 157 NBL STAGES 1, 1A, 2, & 3

DATE \_\_\_\_\_ BY \_\_\_\_\_  
 SURVEYED \_\_\_\_\_  
 FINAL SURVEY \_\_\_\_\_  
 NOTE BOOK \_\_\_\_\_  
 TEMPLATE \_\_\_\_\_  
 AREAS CHECKED \_\_\_\_\_  
 NO. \_\_\_\_\_

DATE \_\_\_\_\_ BY \_\_\_\_\_  
 SURVEYED \_\_\_\_\_  
 ORIGINAL SURVEY \_\_\_\_\_  
 FILE NAME = c:\pds\pds\180808\180808.dwg  
 PLOT SCALE = 1/8" = 100'  
 USER NAME = lavedrba

DATE = 10/26/2006  
 FILE NAME = c:\pds\pds\180808\180808.dwg  
 PLOT SCALE = 1/8" = 100'  
 USER NAME = lavedrba