


| F.A. RTE. | SECTION | COUNTY | TOTAL SHEETS | SHEET NO. |
|---|---------|------------|--------------|-----------|
| * | ** | WILLIAMSON | 917 | 249 |
| STA. 1512+00.0000 TO STA. 1513+00.0000 | | | | |
| FED. ROAD DIST. NO. ILLINOIS FED. AID PROJECT | | | | |
| * I-57, & OLD. IL. 13. (FAU. 9629) | | | | |
| ** (X1-6-2)VB-2,(X1-6)HBK-2 | | | | |

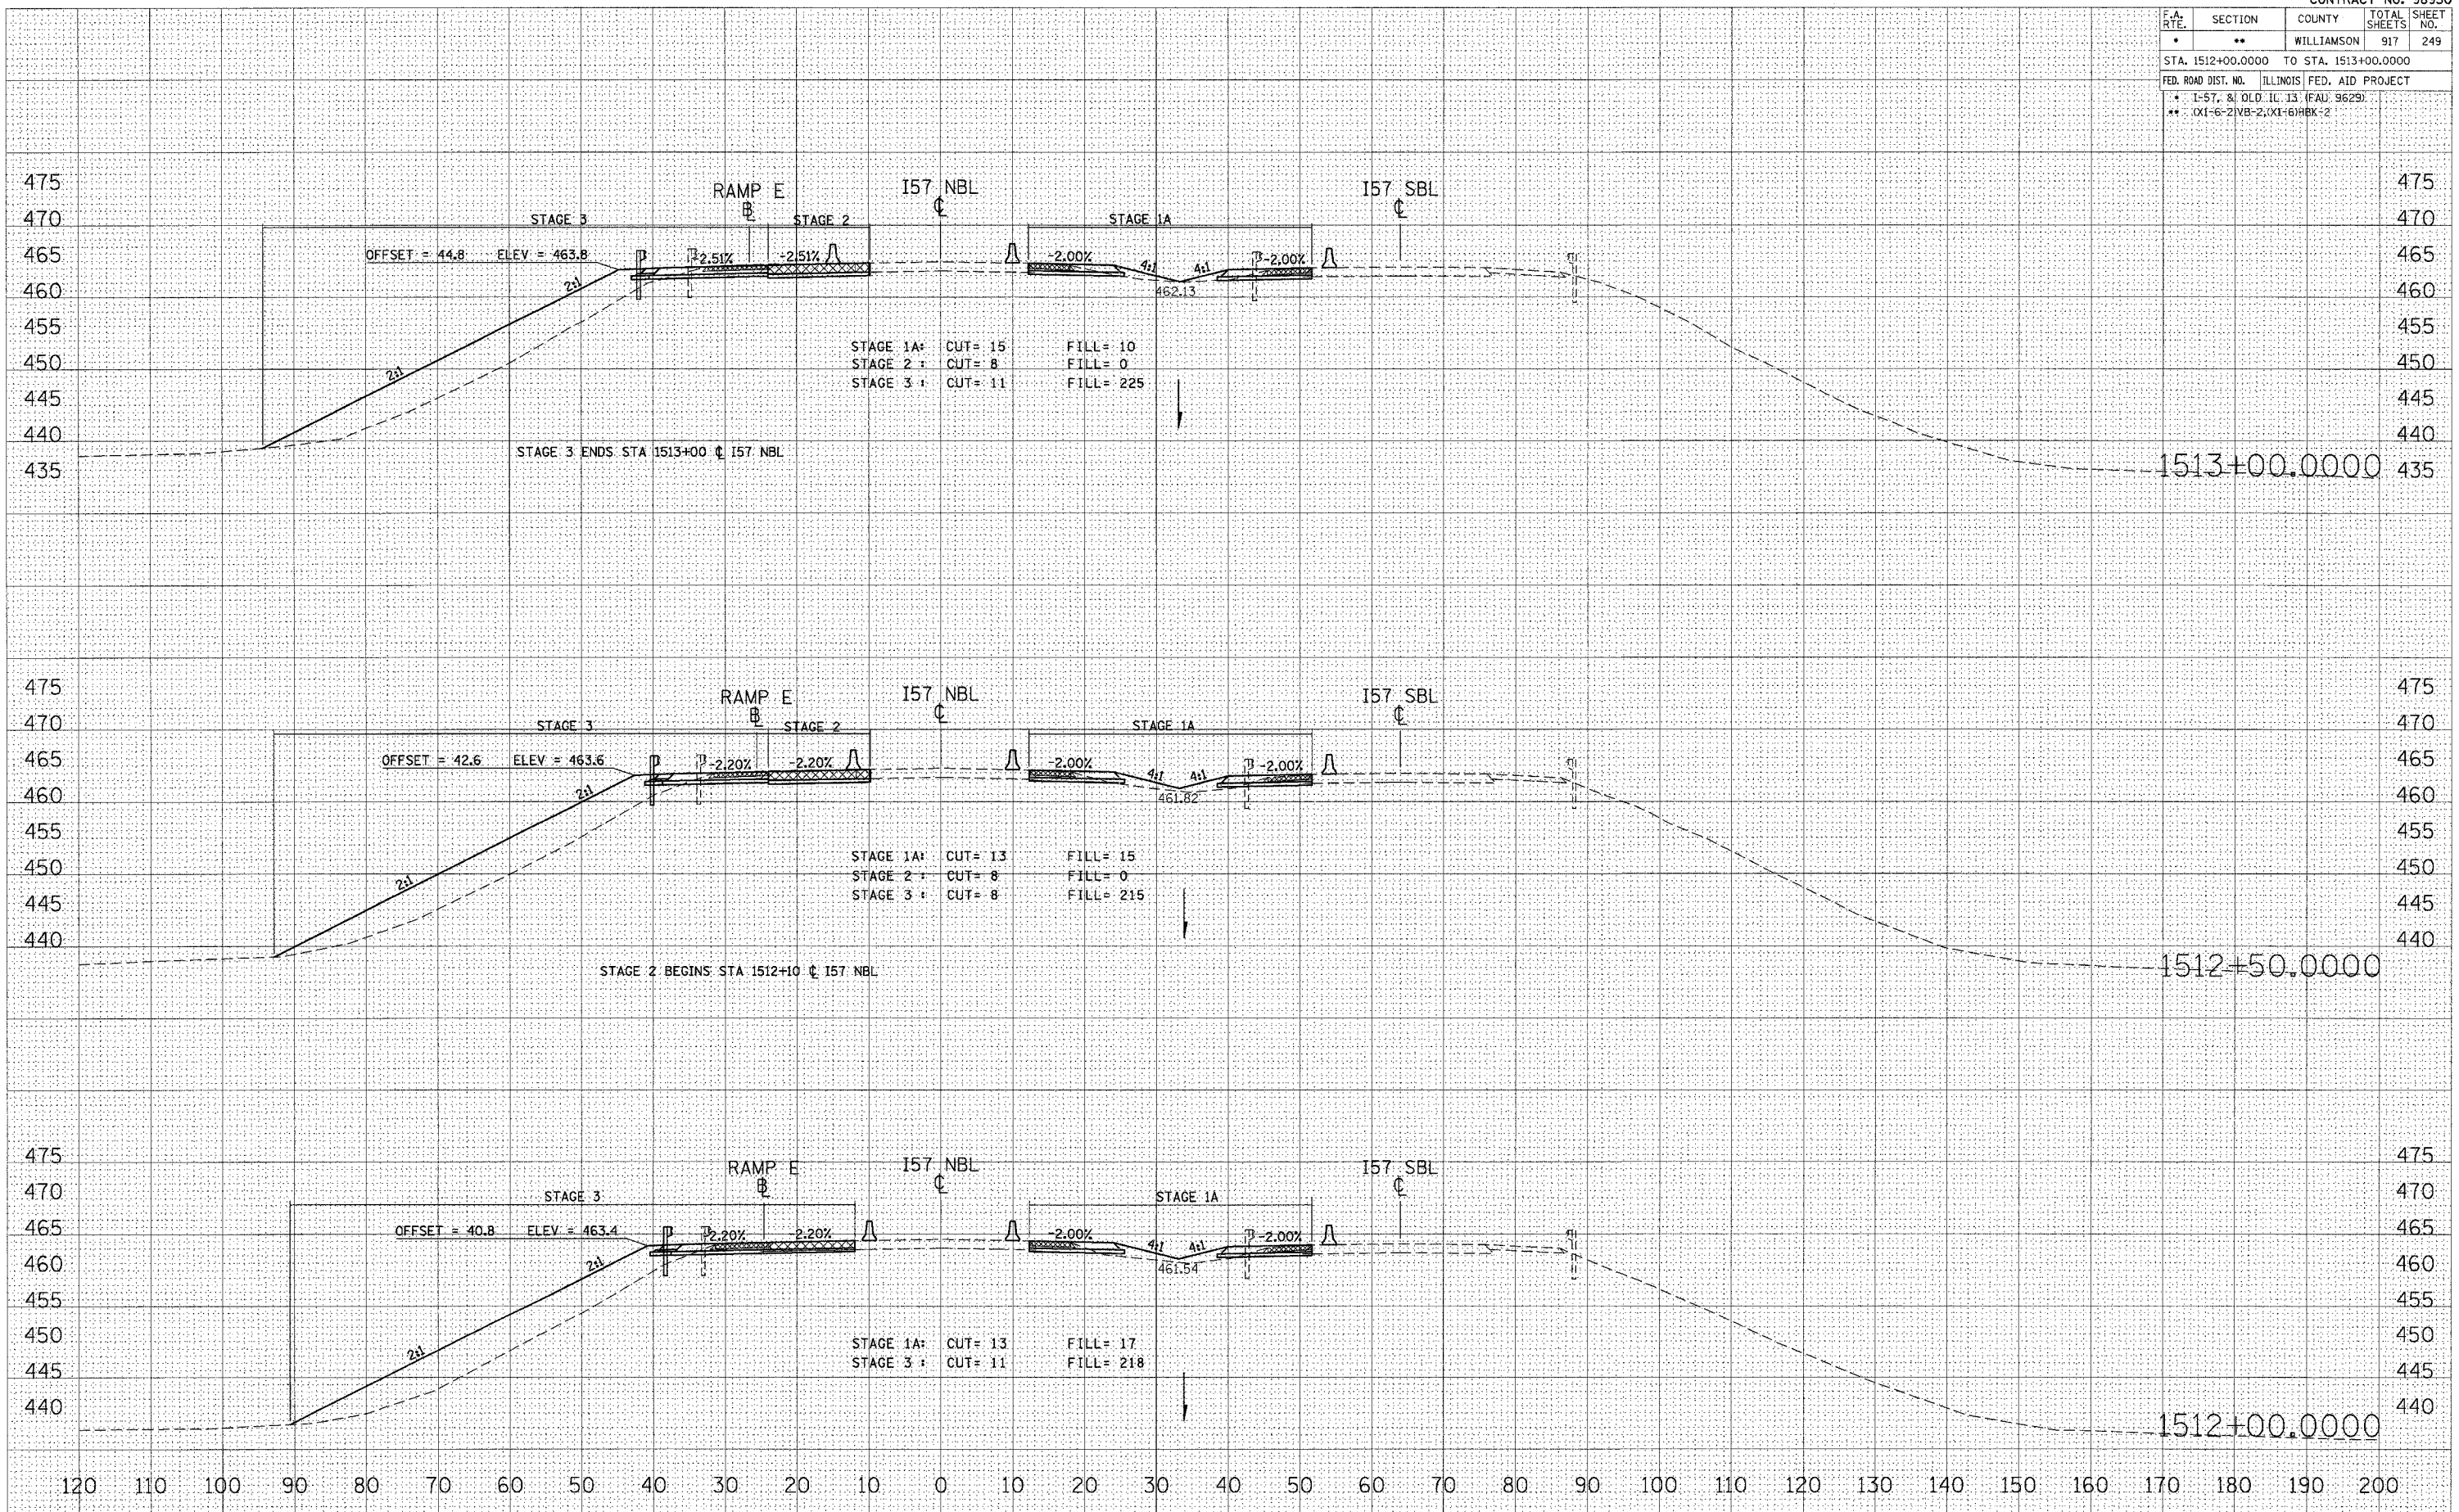

STA 1512+00.0000 TO STA 1513+00.0000 I57 NBL STAGES 1, 1A, 2, & 3

DATE: _____ BY: _____
 SURVEYED: _____
 PLOTTED: _____
 TEMPLATE: _____
 NOTE BOOK: _____
 AREAS CHECKED: _____
 NO. _____

DATE: _____ BY: _____
 ORIGINAL SURVEY: _____
 PLOTTED: _____
 TEMPLATE: _____
 USER NAME: _____
 NO. _____

PLOT DATE = 10/25/2006
 PLOT SCALE = 1"=100'
 USER NAME = jlavender-bb