


F.A. RTE.	SECTION	COUNTY	TOTAL SHEETS	SHEET NO.
•	••	WILLIAMSON	91	48

STA. 1521+50.0000 TO STA. 1523+00.0000  
 FED. ROAD DIST. NO. ILLINOIS FED. AID PROJECT  
 • I-57, & OLD IL 13 (FAU 9629)  
 •• (X1-6-2)VB-2,(X1-6)HBK-2

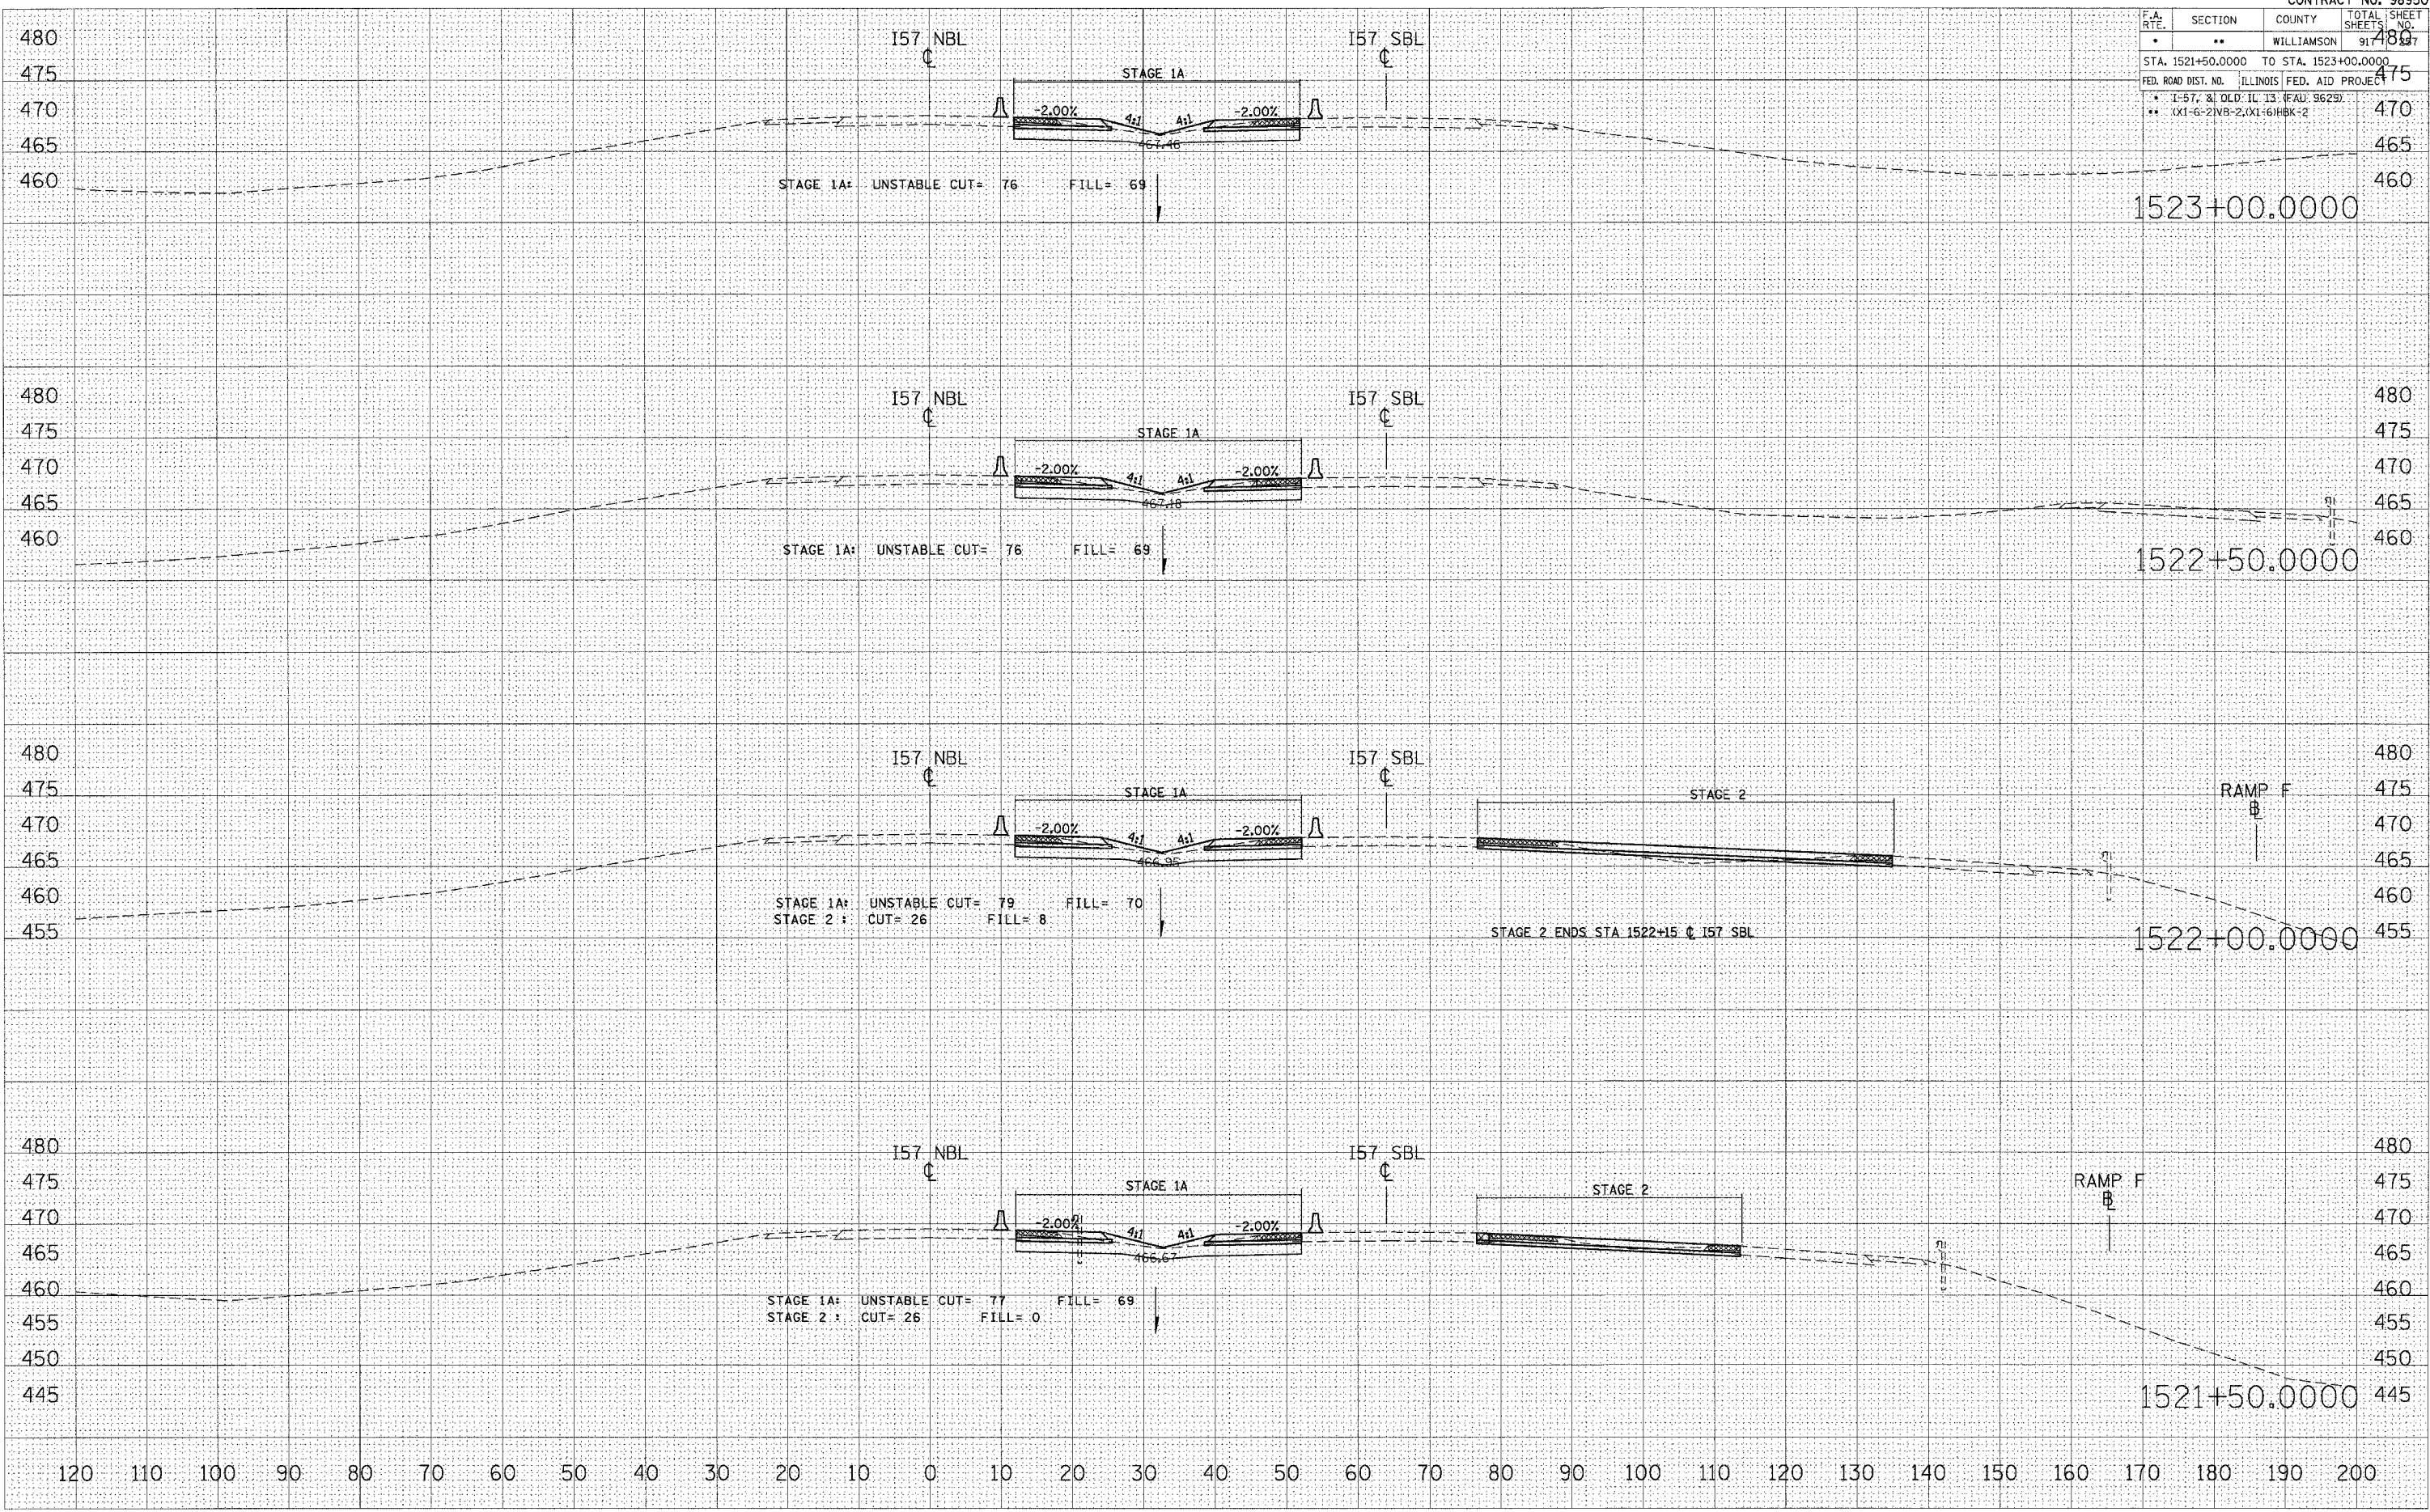

FINAL SURVEY	DATE

BY: \_\_\_\_\_

NO. \_\_\_\_\_

ORIGINAL SURVEY	DATE

BY: \_\_\_\_\_

NO. \_\_\_\_\_

PLOT DATE = 10/26/2005  
 FILE NAME = c:\p02802\01013\zzz\157\157.dwg  
 PLOT SCALE = 1/8" = 100'-0"  
 USER NAME = jlevanderba

STA 1521+50.0000 TO STA 1523+00.0000 157 NBL STAGES 1, 1A, 2, & 3