


F.A. RTE.	SECTION	COUNTY	TOTAL SHEETS	SHEET NO.
*	**	WILLIAMSON	917	260
STA. 1527+00.0000 TO STA. 1528+00.0000				
FED. ROAD DIST. NO. ILLINOIS FED. AID PROJECT				
* I-57, & OLD. IL. 13 (FAU 9629)				
** (X1-6-2)VB-2;(X1-6)HBK-2				

DATE	BY
DATE	BY
DATE	BY
DATE	BY
DATE	BY

DATE	BY
DATE	BY
DATE	BY
DATE	BY
DATE	BY

PLOT DATE = 10/25/2006
 FILE NAME = c:\pcc\pcc\1527+00\1527+00.dwg
 USER NAME = jwarden

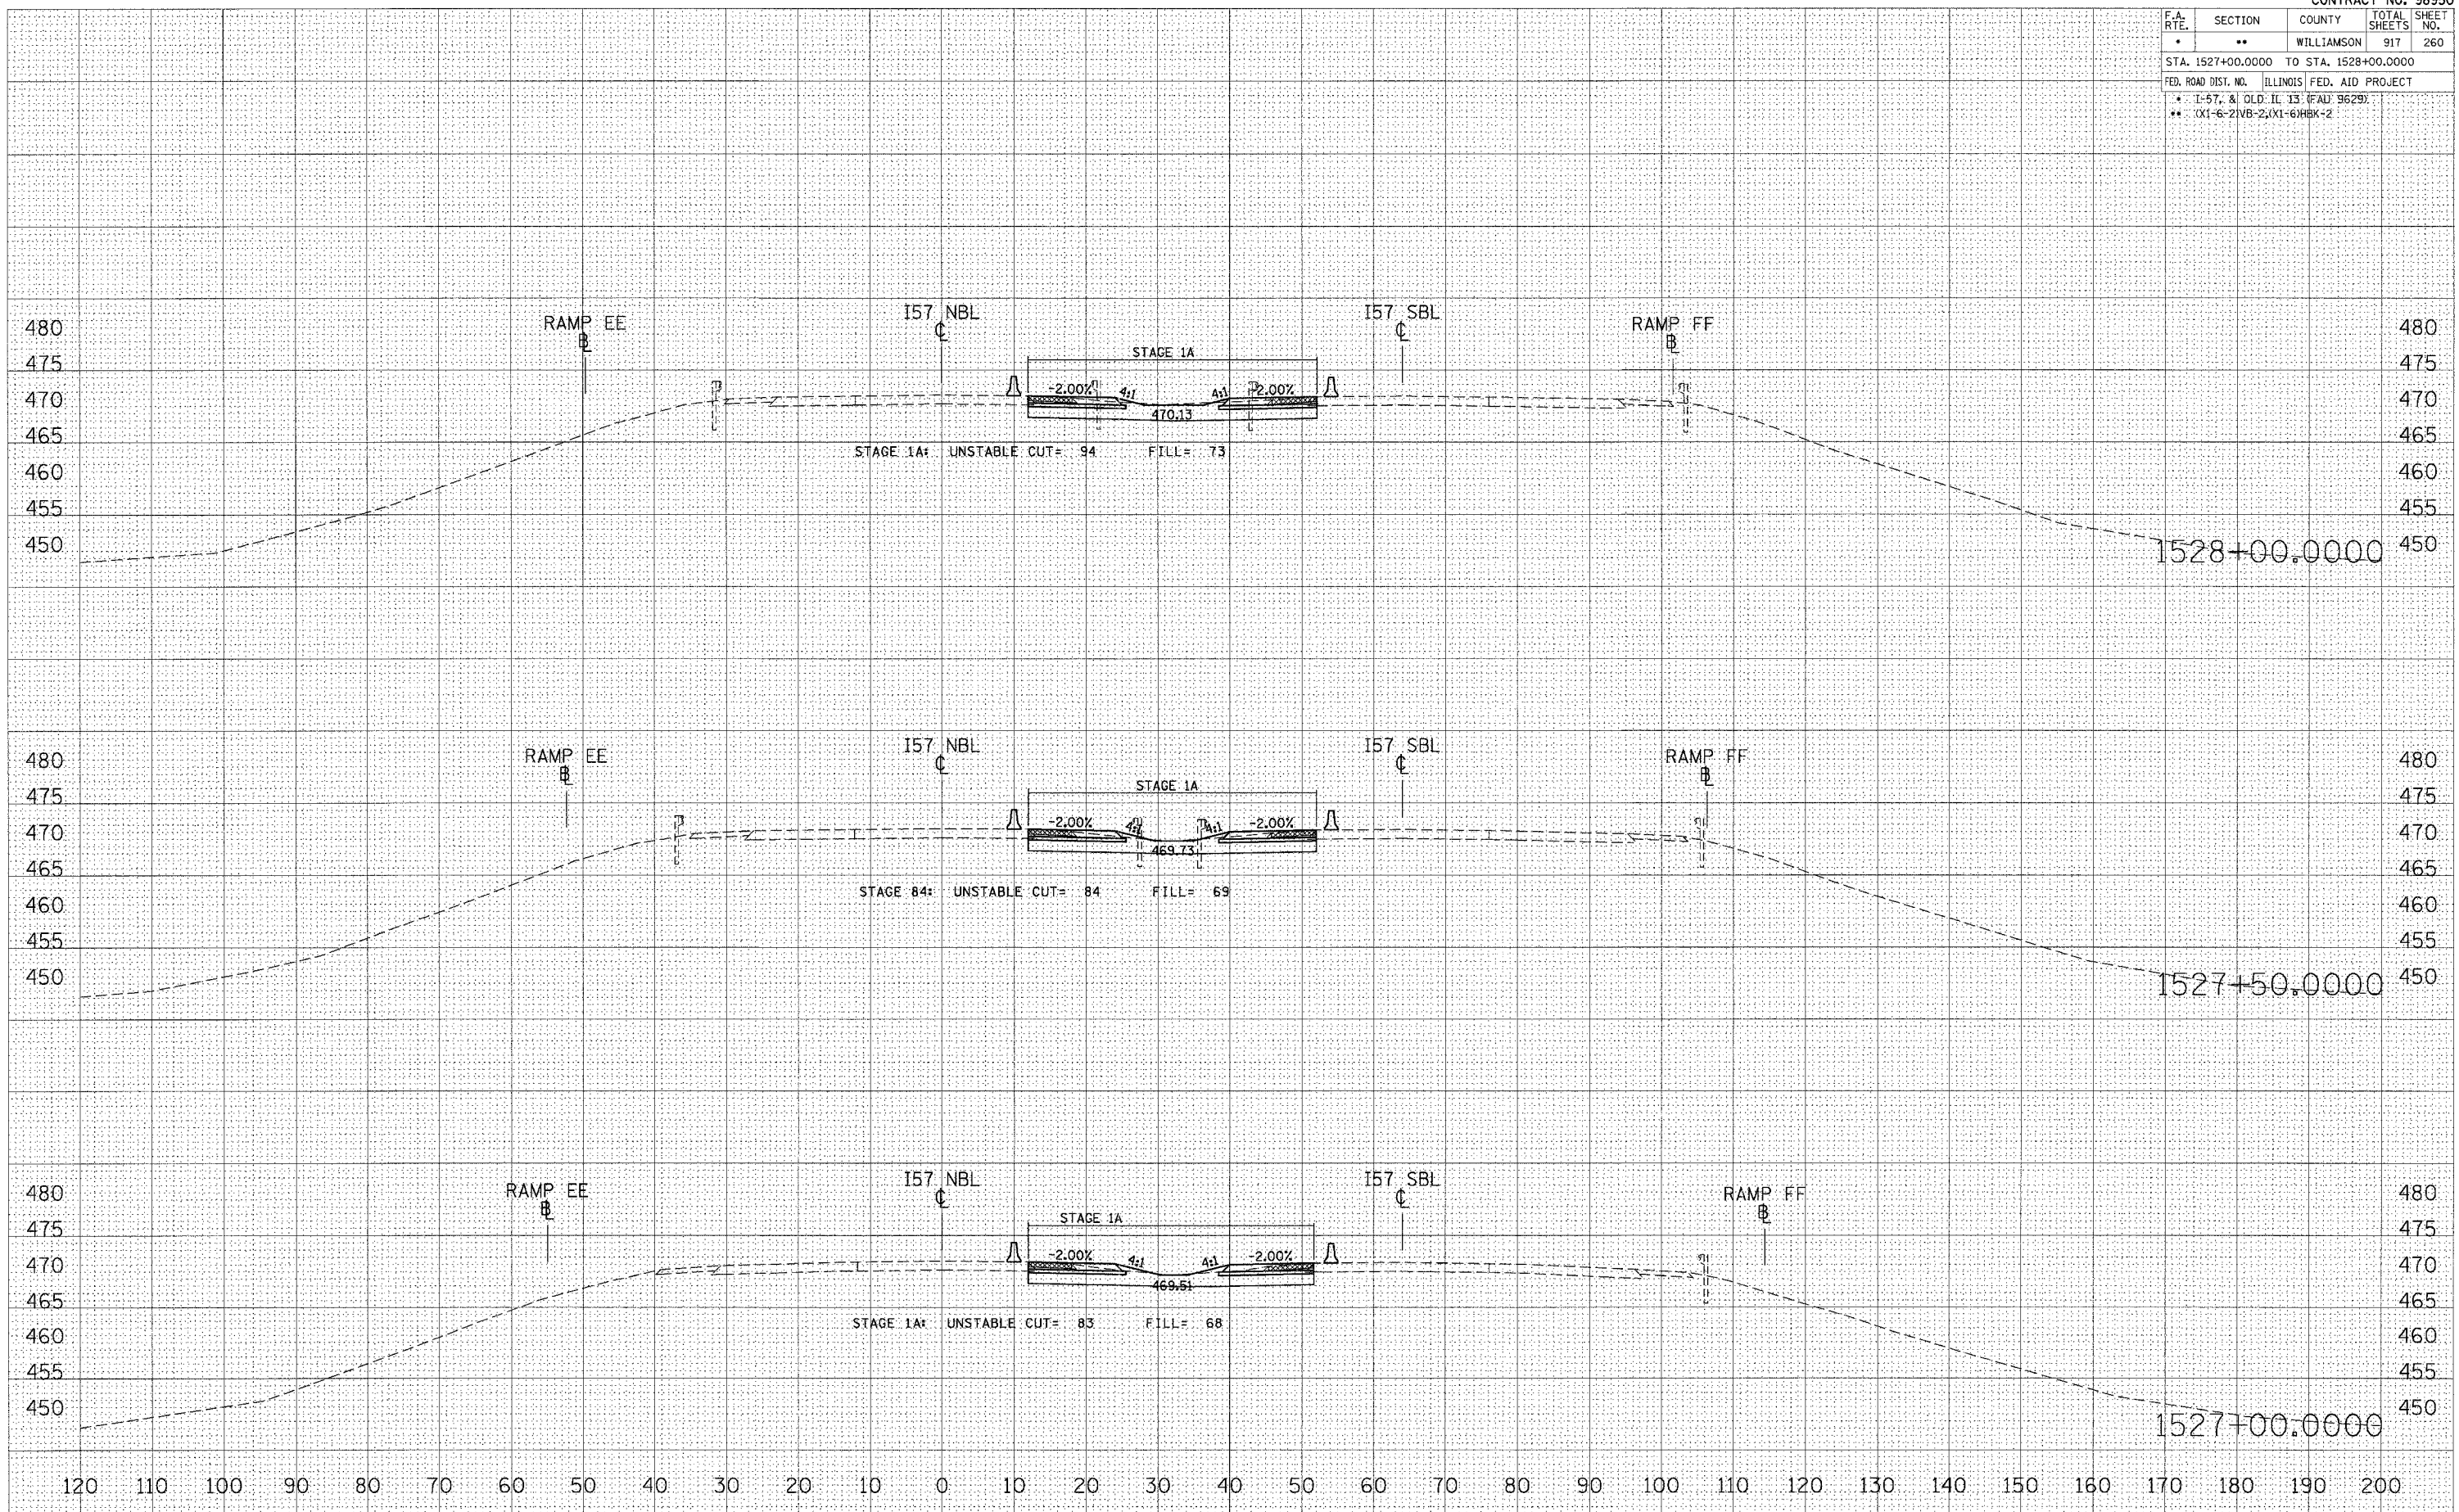

STA 1527+00.0000 TO STA 1528+00.0000 I57 NBL STAGES 1, 1A, 2, & 3