


F.A. RTE.	SECTION	COUNTY	TOTAL SHEETS	SHEET NO.
*	**	WILLIAMSON	917	261
STA. 1528+50.0000 TO STA. 1529+50.0000				
FED. ROAD DIST. NO. ILLINOIS FED. AID PROJECT				
* I-57, & OLD IL 13 (FAU 9629)				
** 0X1-6-2IVB-2, 0X1-6-1HKB-2				

DATE	
BY	
FINAL SURVEY	
SURVEYED	
PLOTTED	
NOTE BOOK	
AREAS CHECKED	
NO.	

DATE	
BY	
ORIGINAL SURVEY	
SURVEYED	
PLOTTED	
NOTE BOOK	
AREAS CHECKED	
NO.	

PLOT DATE = 10/25/2006  
 FILE NAME = I:\982802\1013\zz157\1528+50.dwg  
 PLOT SCALE = 10.0000 / IN.  
 USER NAME = jovenderba

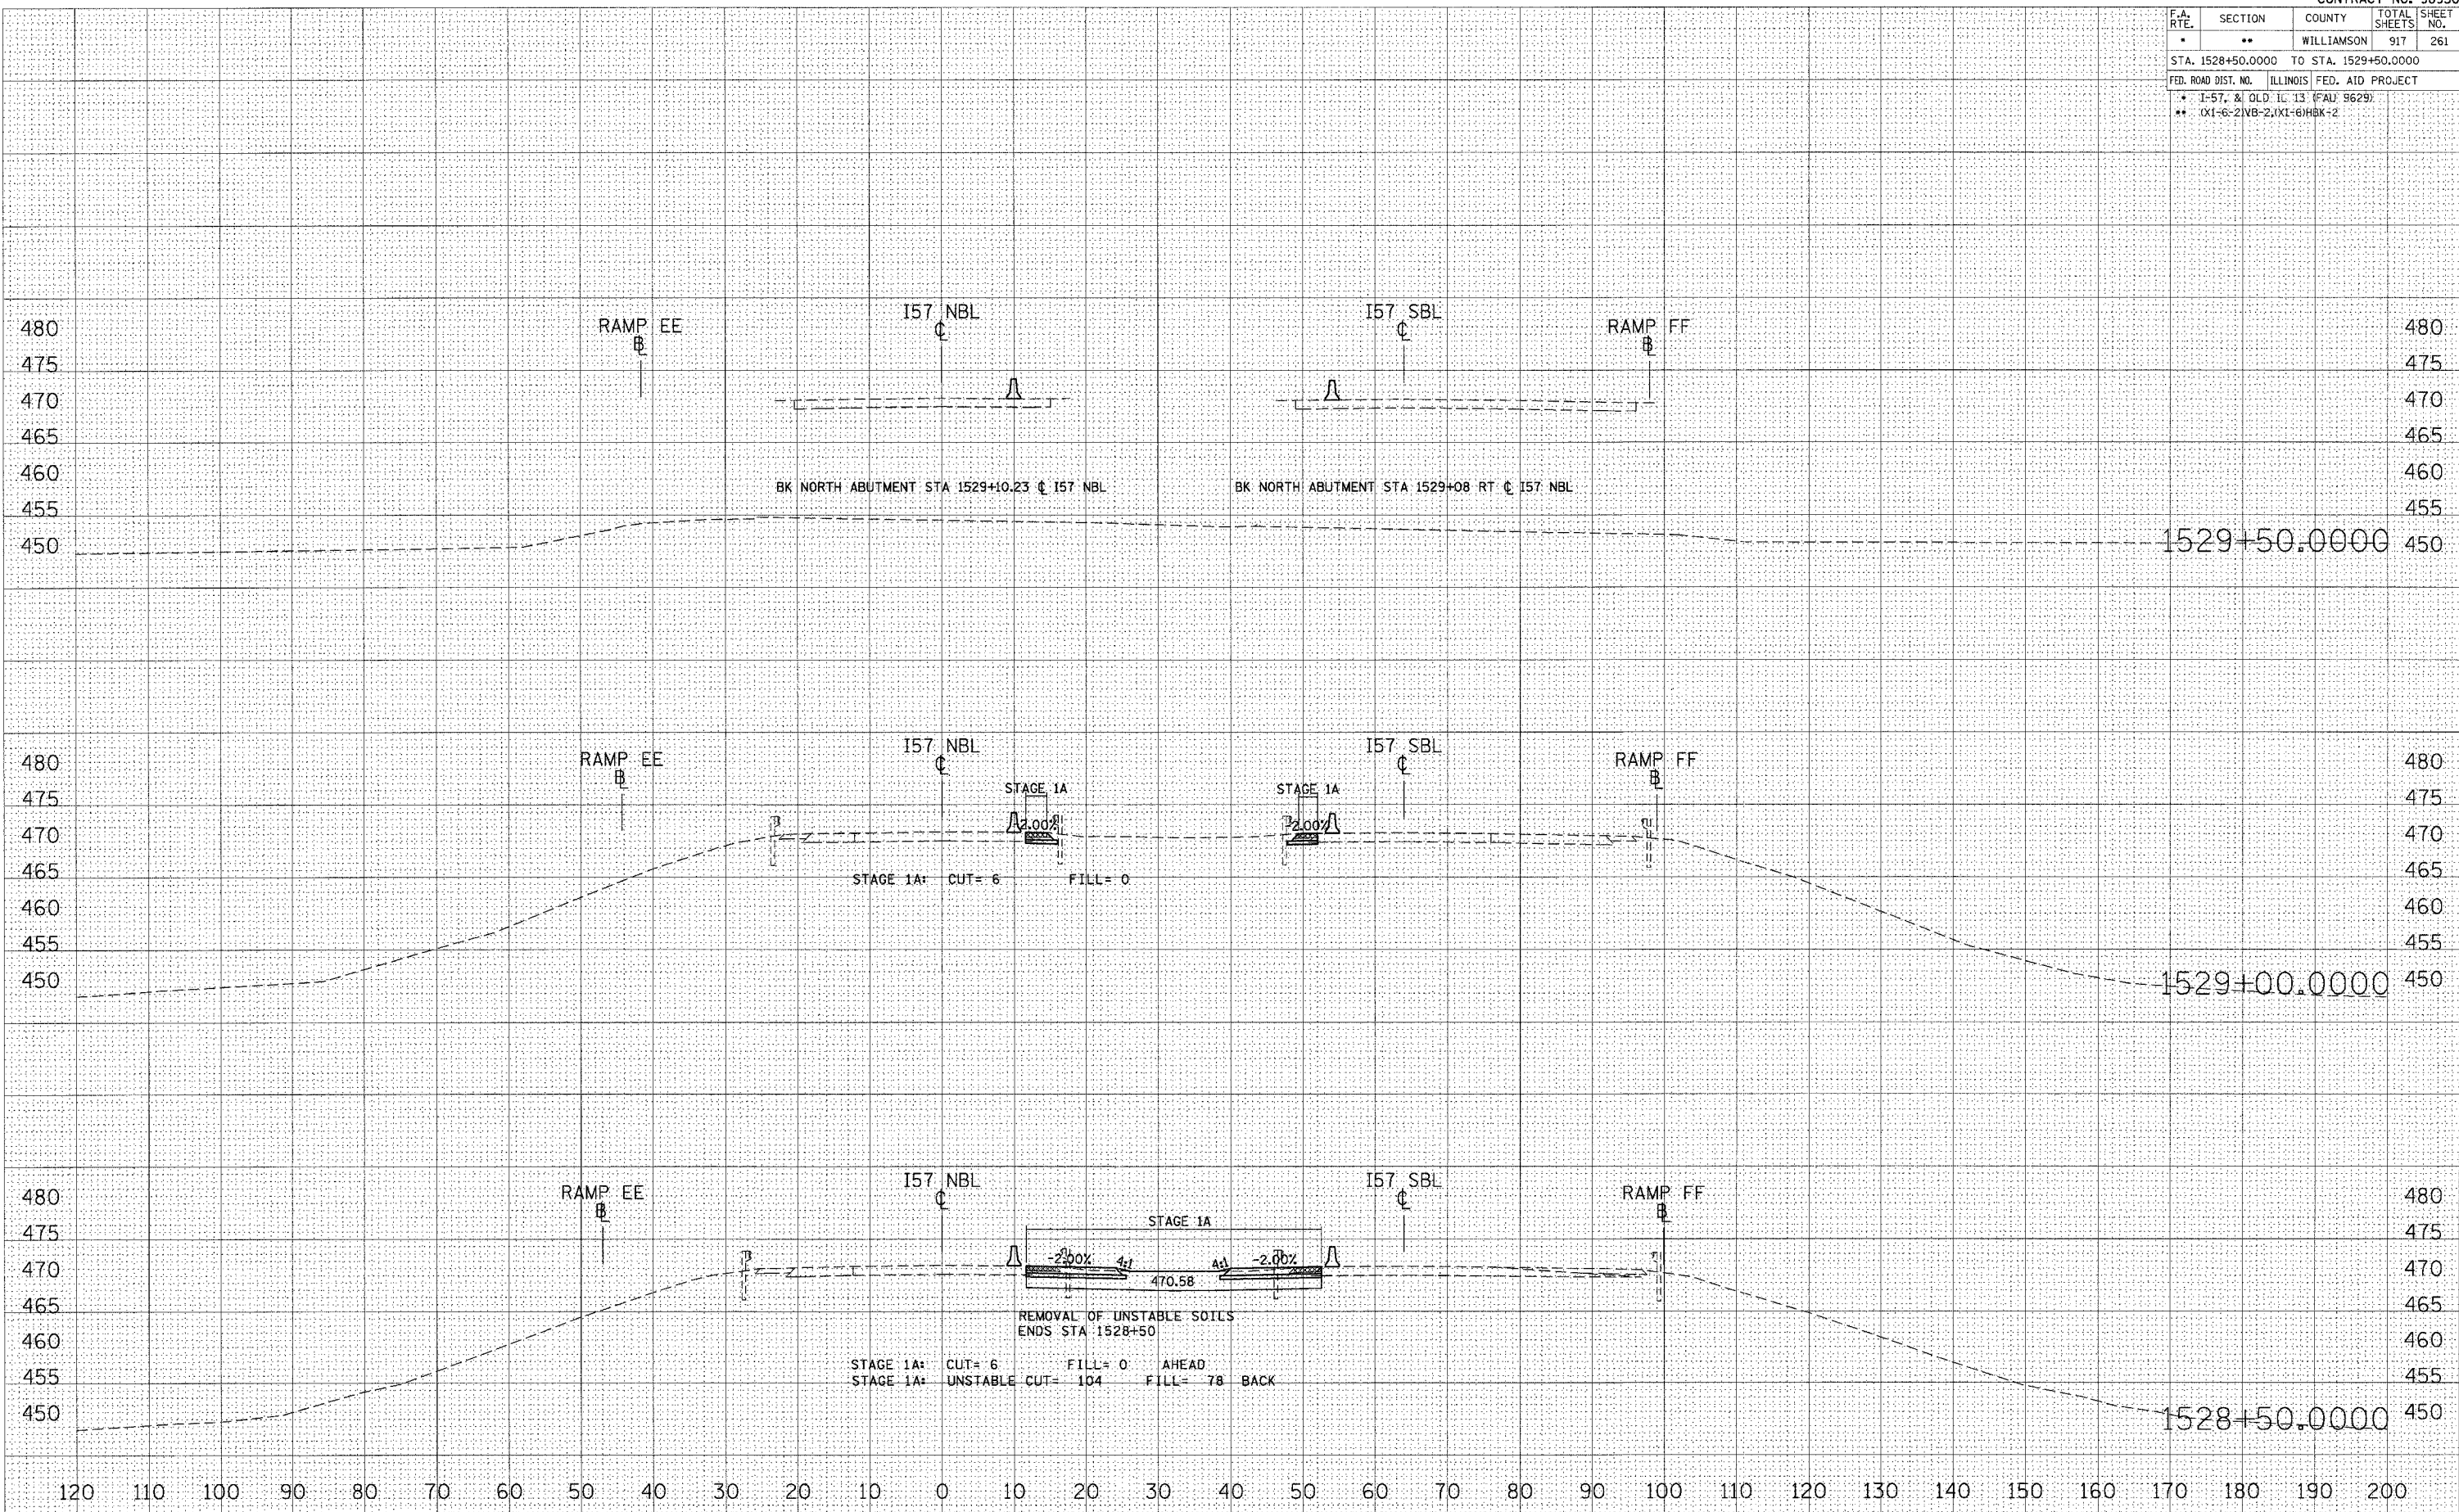

STA 1528+50.0000 TO STA 1529+50.0000 I57 NBL STAGES 1, 1A, 2, & 3