


F.A. RTE.	SECTION	COUNTY	TOTAL SHEETS	SHEET NO.
*	**	WILLIAMSON	917	262
STA. 1530+00.0000 TO STA. 1531+00.0000				
FED. ROAD DIST. NO. ILLINOIS FED. AID PROJECT				
* I-57, & OLD IL 15 (FAU 9629)				
** (X1-6-2)VB-2,(X1-6)HBK-2				

FINAL SURVEY	SUBMITTED	DATE
NO.	PLOTTED	
	TEMPLATE	
	AREAS CHECKED	

ORIGINAL SURVEY	SUBMITTED	DATE
NO.	PLOTTED	
	TEMPLATE	
	AREAS CHECKED	

PLOT DATE = 12/17/2006  
 FILE NAME = c:\projects\98950\1530+00\1530+00.dwg  
 USER NAME = jofw@ch2m

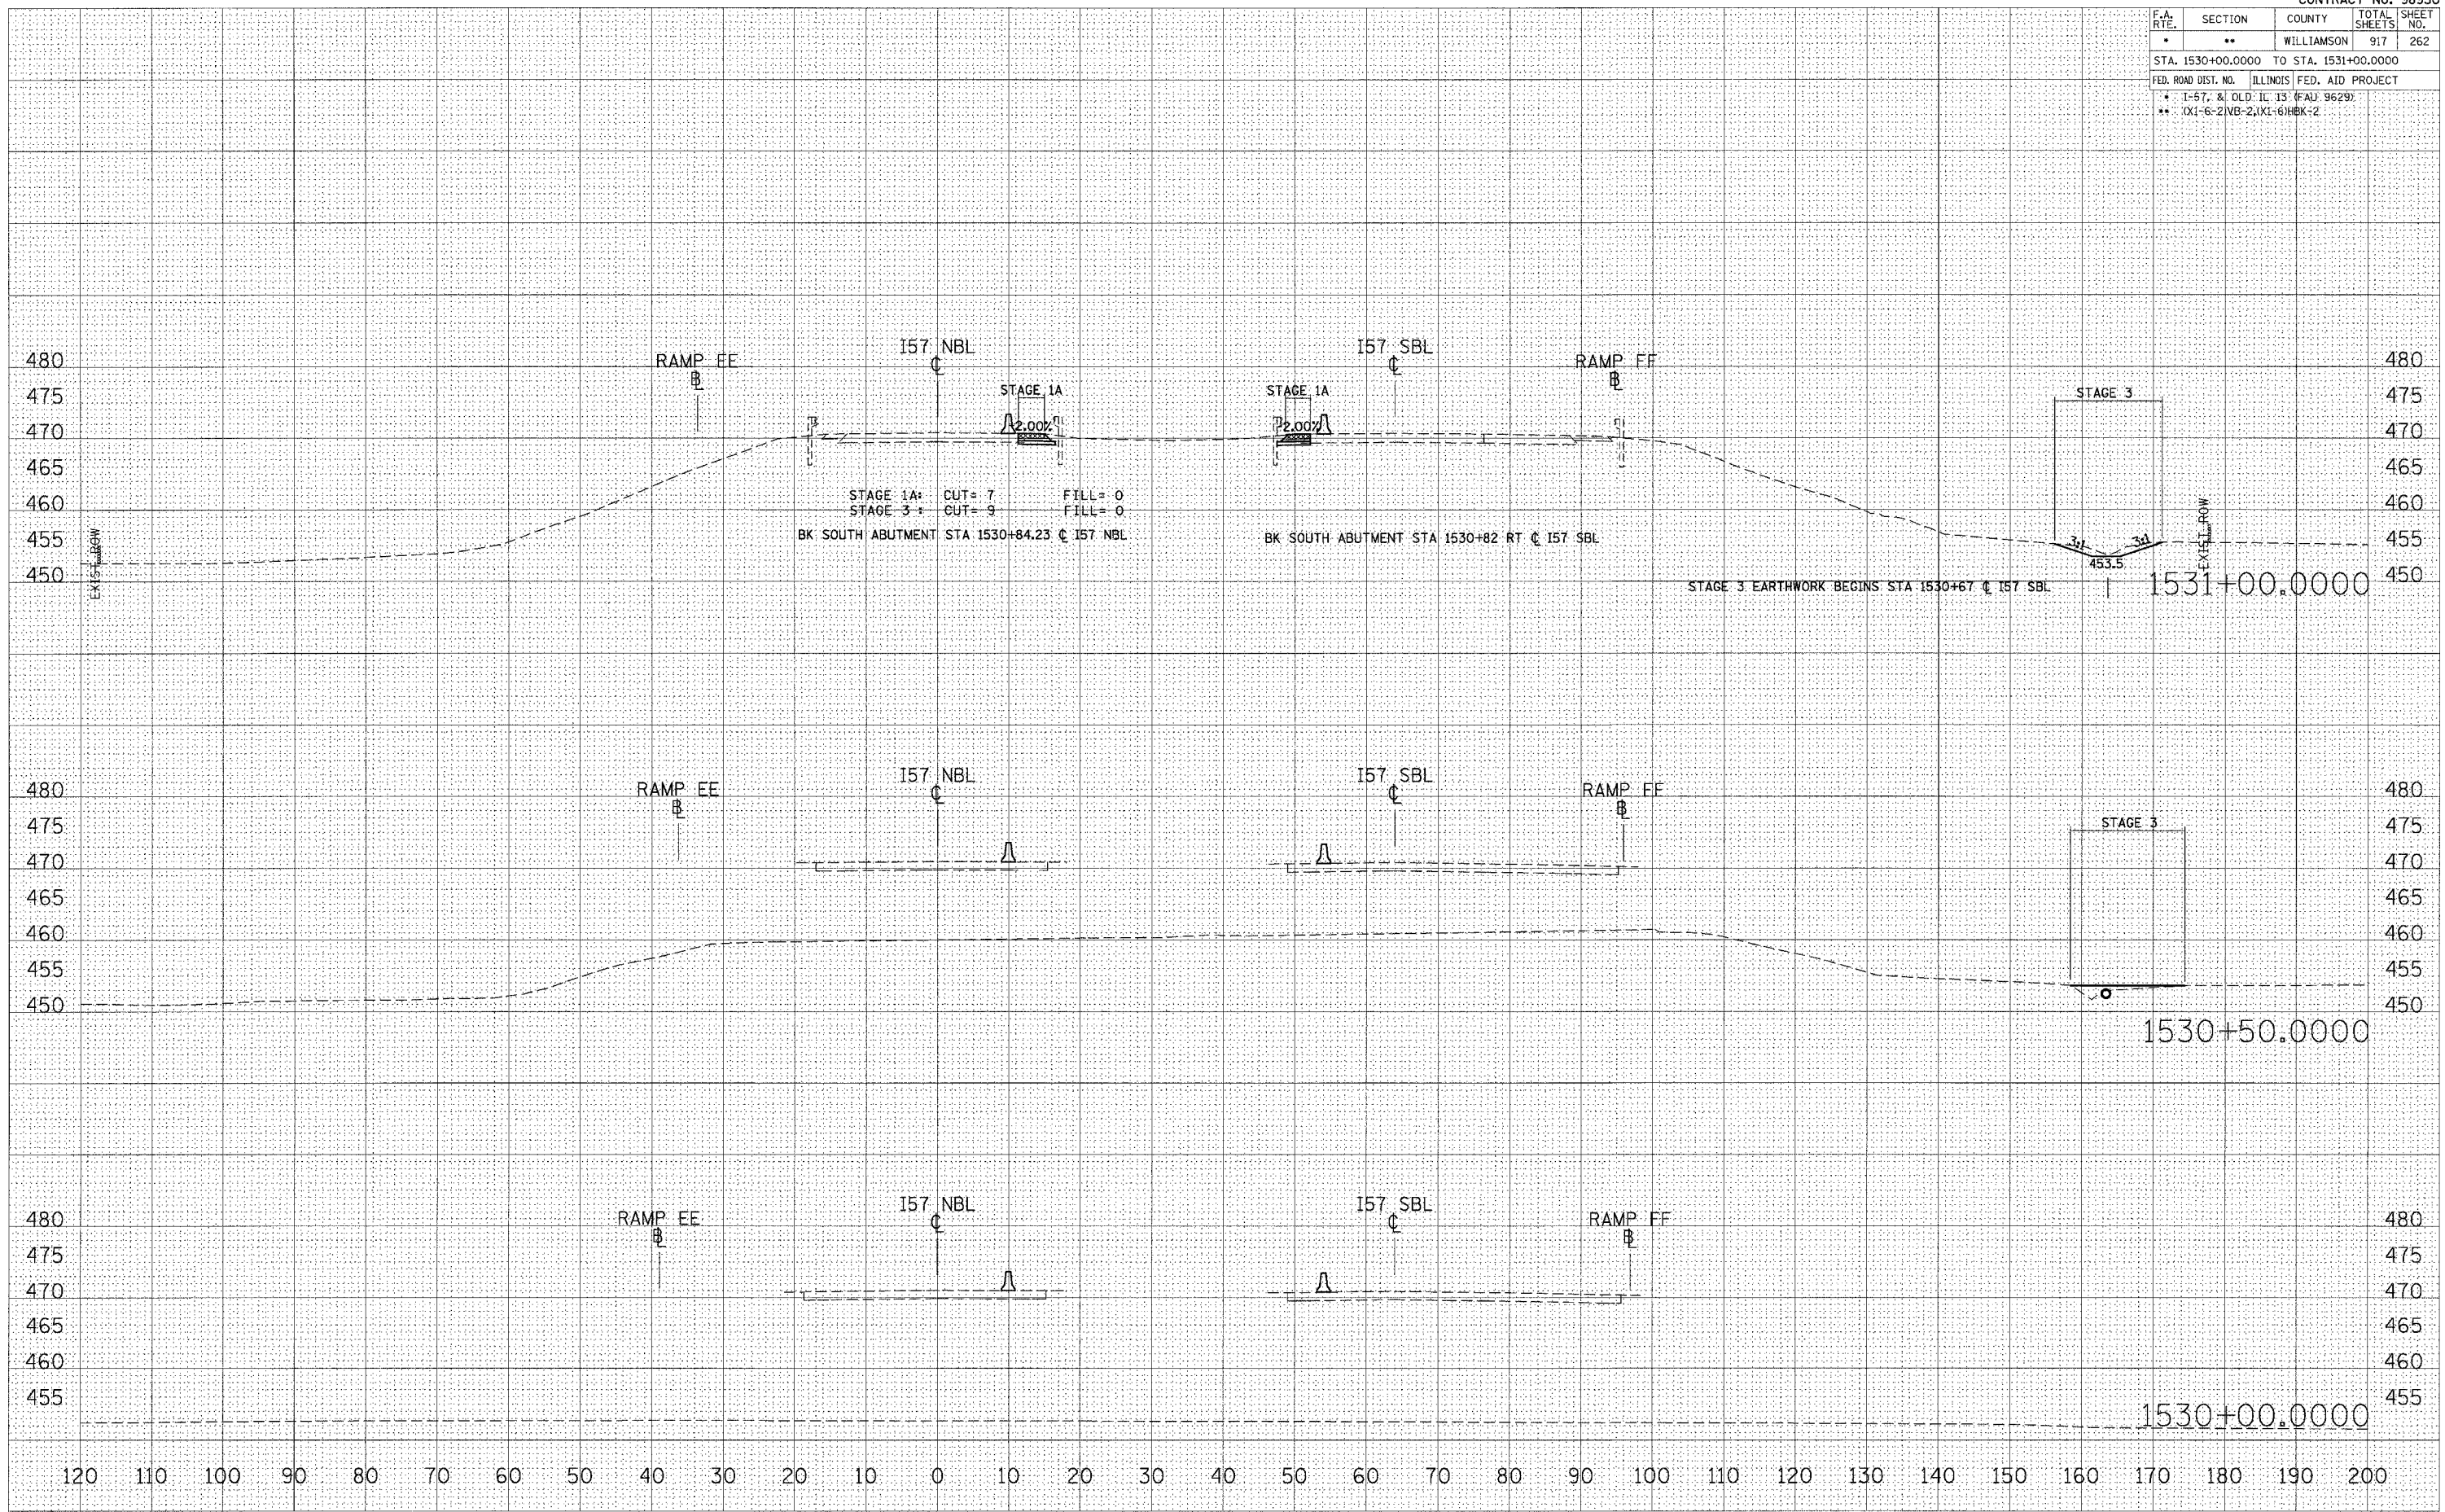

STA 1530+00.0000 TO STA 1531+00.0000 I57 NBL STAGES 1, 1A, 2, & 3