


F.A. RTE.	SECTION	COUNTY	TOTAL SHEETS	SHEET NO.
•	••	WILLIAMSON	917	266
STA. 1536+00.0000 TO STA. 1537+00.0000				
FED. ROAD DIST. NO. ILLINOIS FED. AID PROJECT				
* I-57, 81 OLD IL. 13, F.A.U. 9629				
** XI-6-2/V8-2, XI-6/HBK-2				

DATE	
BY	
DESIGNED	
CHECKED	
IN CHARGE	
NO.	

DATE	
BY	
DESIGNED	
CHECKED	
IN CHARGE	
NO.	

PLOT DATE = 12/12/2006
 FILE NAME = c:\projects\98950\1536+00\1536+00.dwg
 PLOT SCALE = 1/8" = 1' / IN.
 USER NAME = jefmitchel

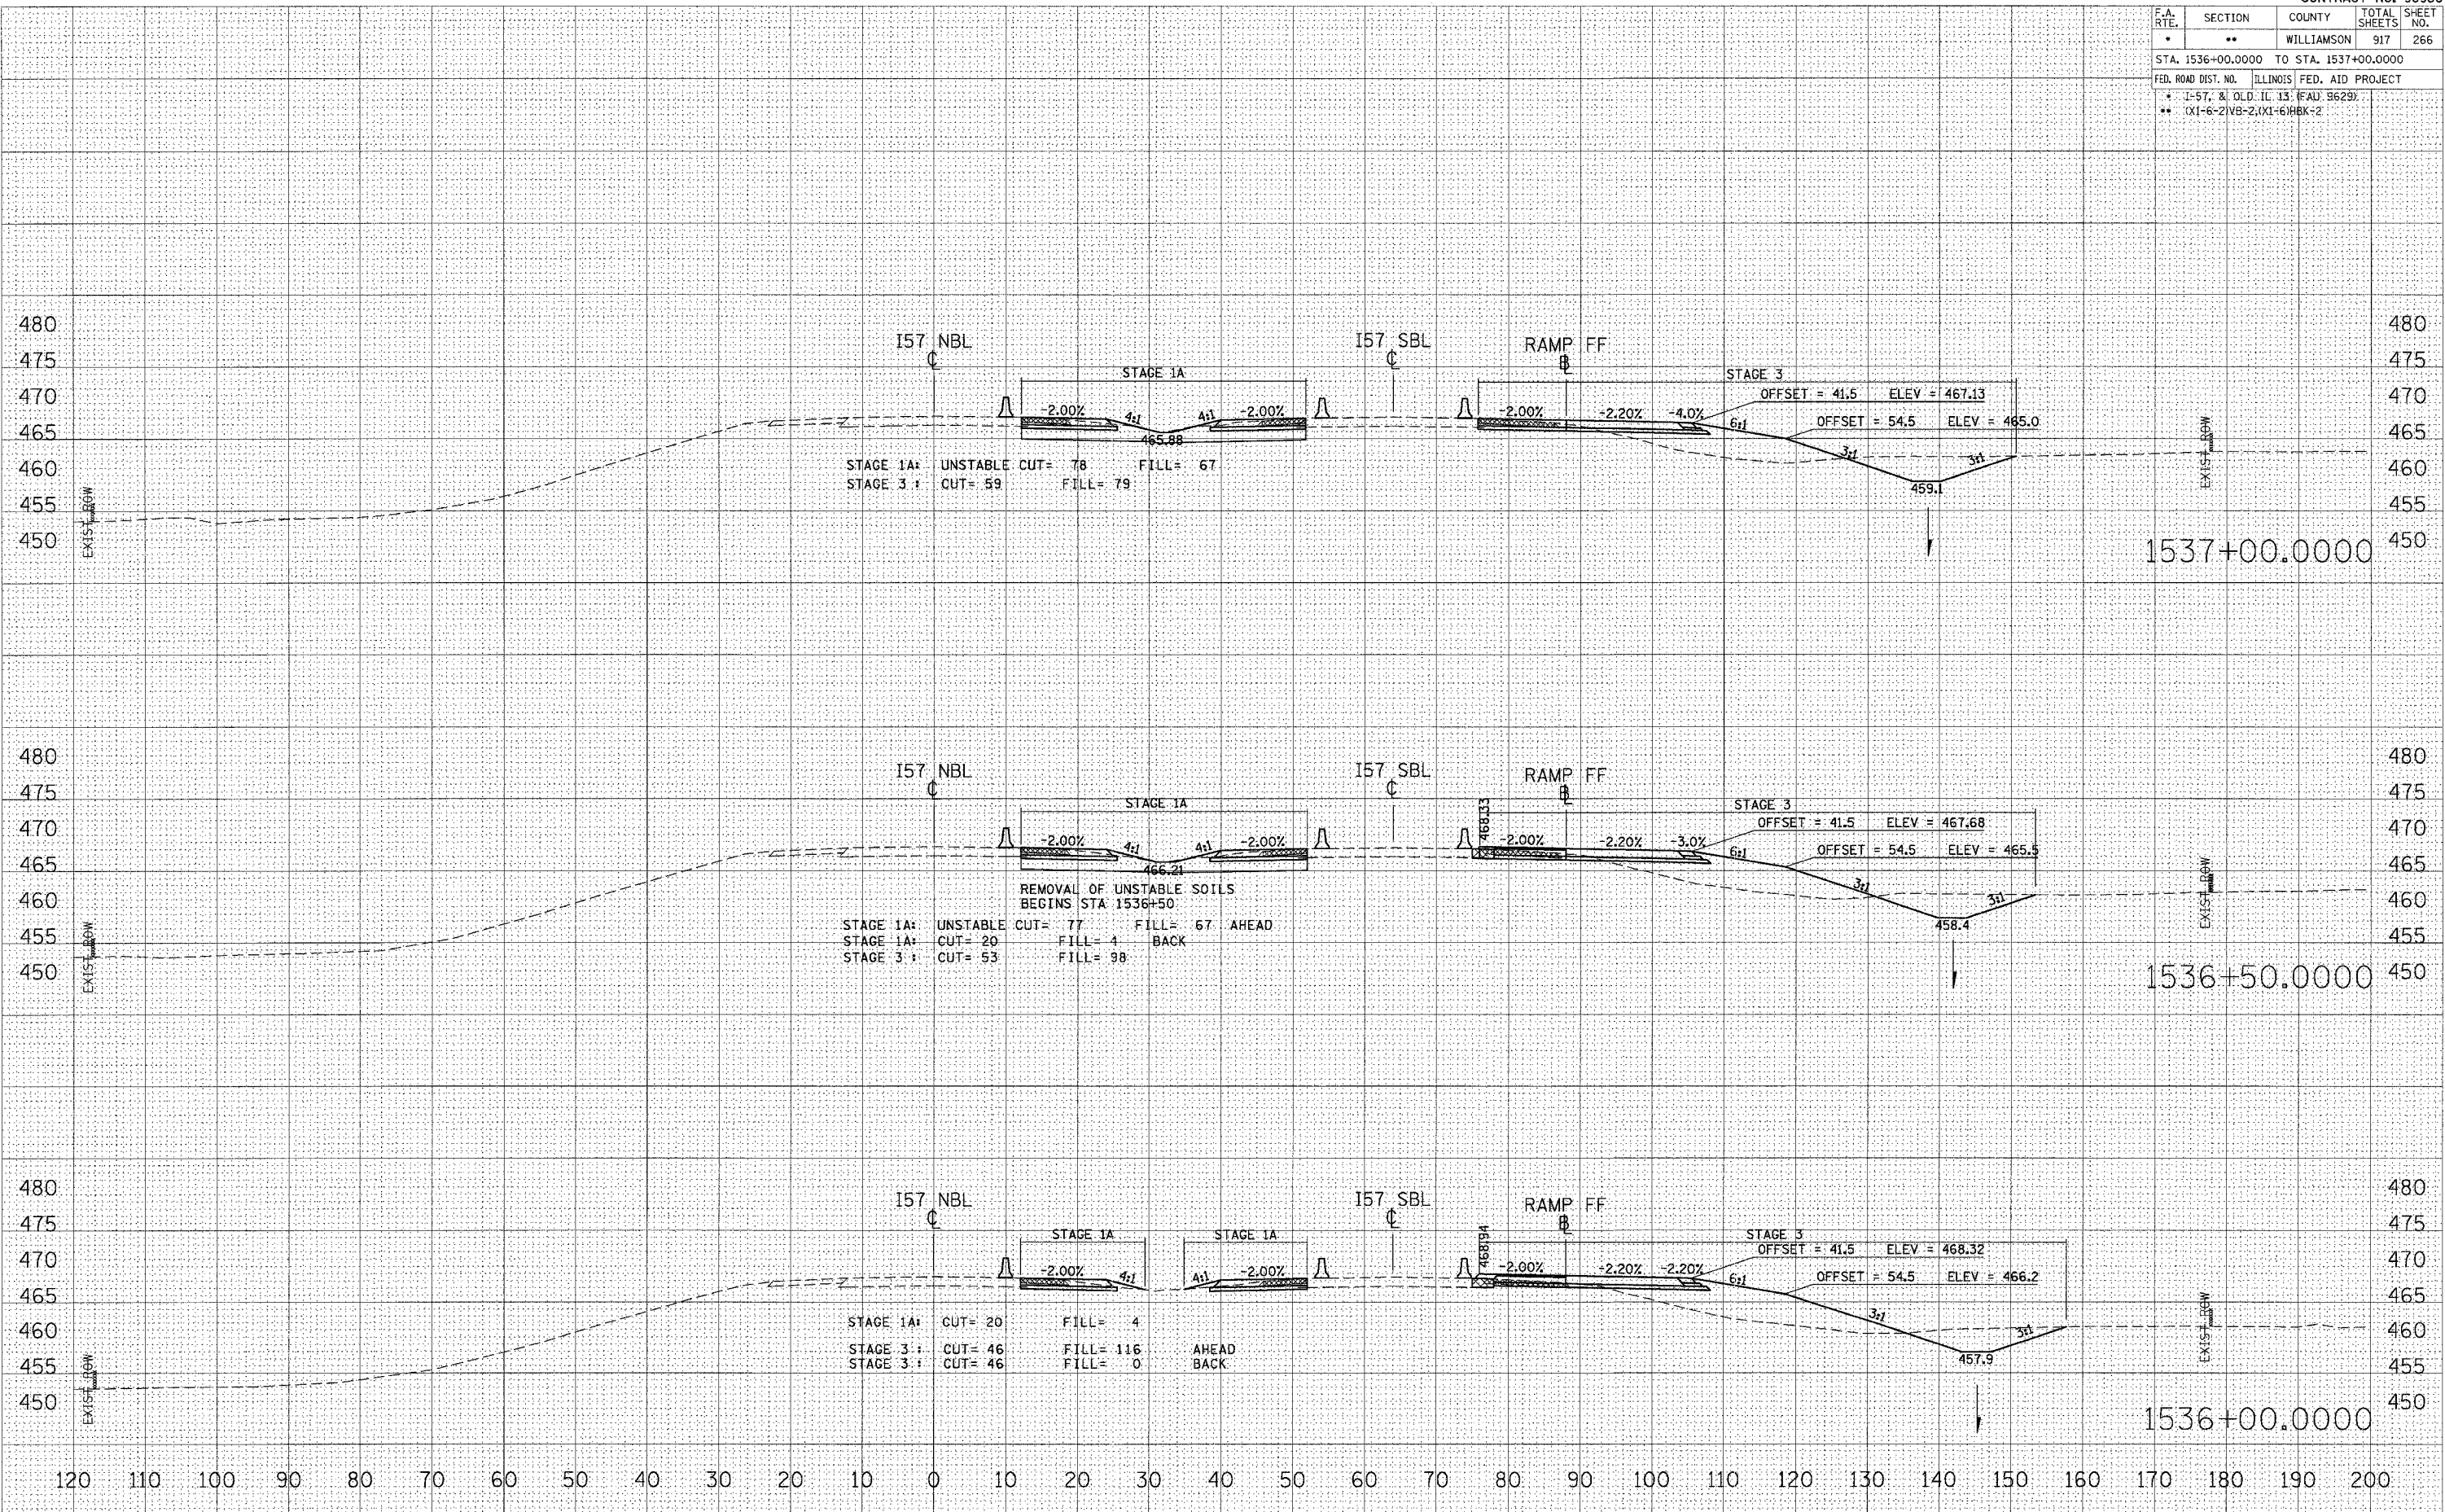

STA 1536+00.0000 TO STA 1537+00.0000 I57 NBL STAGES 1, 1A, 2, & 3