


F.A. RTE.	SECTION	COUNTY	TOTAL SHEETS	SHEET NO.
•	••	WILLIAMSON	917	477
STA. 1551+00.0000 TO STA. 1552+50.0000				
FED. ROAD DIST. NO. ILLINOIS FED. AID PROJECT 470				
* 1-511 & OLD IL 13 (FAU 9629)				
** (X1-6-2)VB-2;(X1-6)HBK-2				

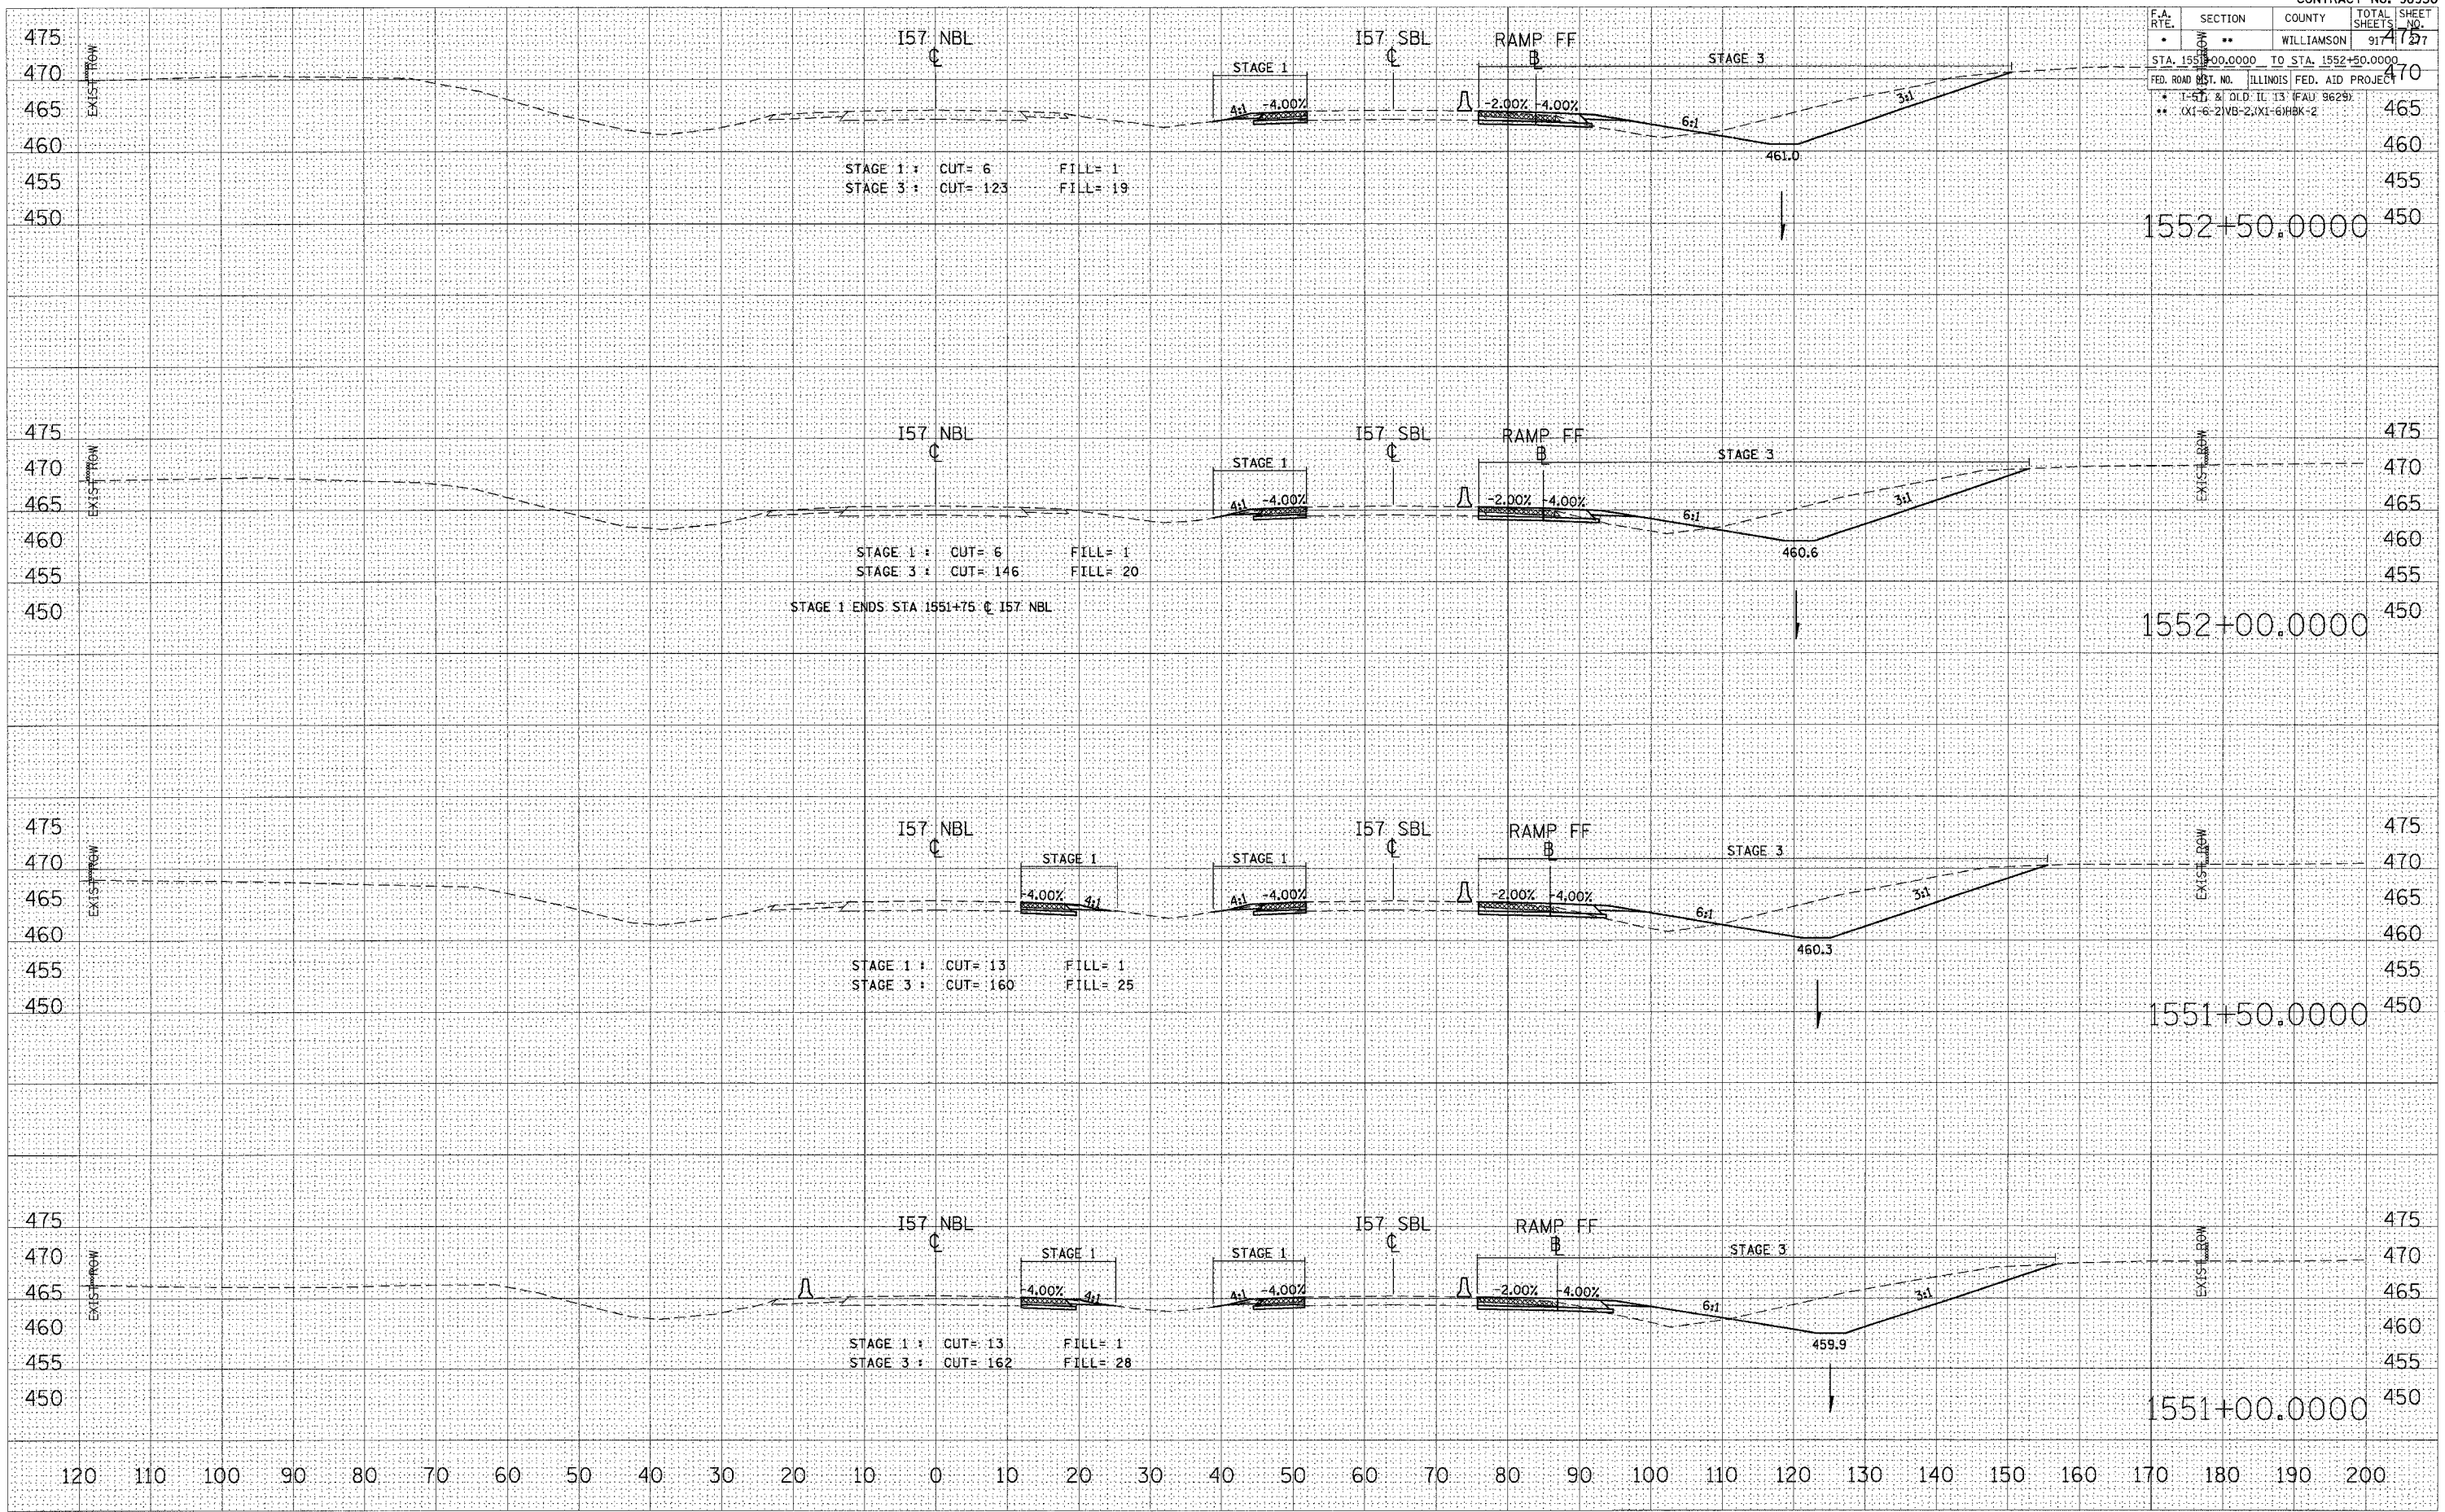

FINAL SURVEY	DATE
NO.	

ORIGINAL SURVEY	DATE
NO.	

PLOT DATE = 12/12/2006
 PLOT SCALE = 10.0000
 USER NAME = jefwachd

STA 1551+00.0000 TO STA 1552+50.0000 I57 NBL STAGES 1, 1A, 2, & 3