


F.A. RTE.	SECTION	COUNTY	TOTAL SHEETS	SHEET NO.
•	**	WILLIAMSON	917	279
STA. 1555+00.0000 TO STA. 1556+50.0000				
FED. ROAD DIST. NO. ILLINOIS FED. AID PROJECT				
• 1-57, 8 OLD IL 13 (FAU 9629)				
• (X1) 2-21VE-2, (X1) 6-HBK-2				

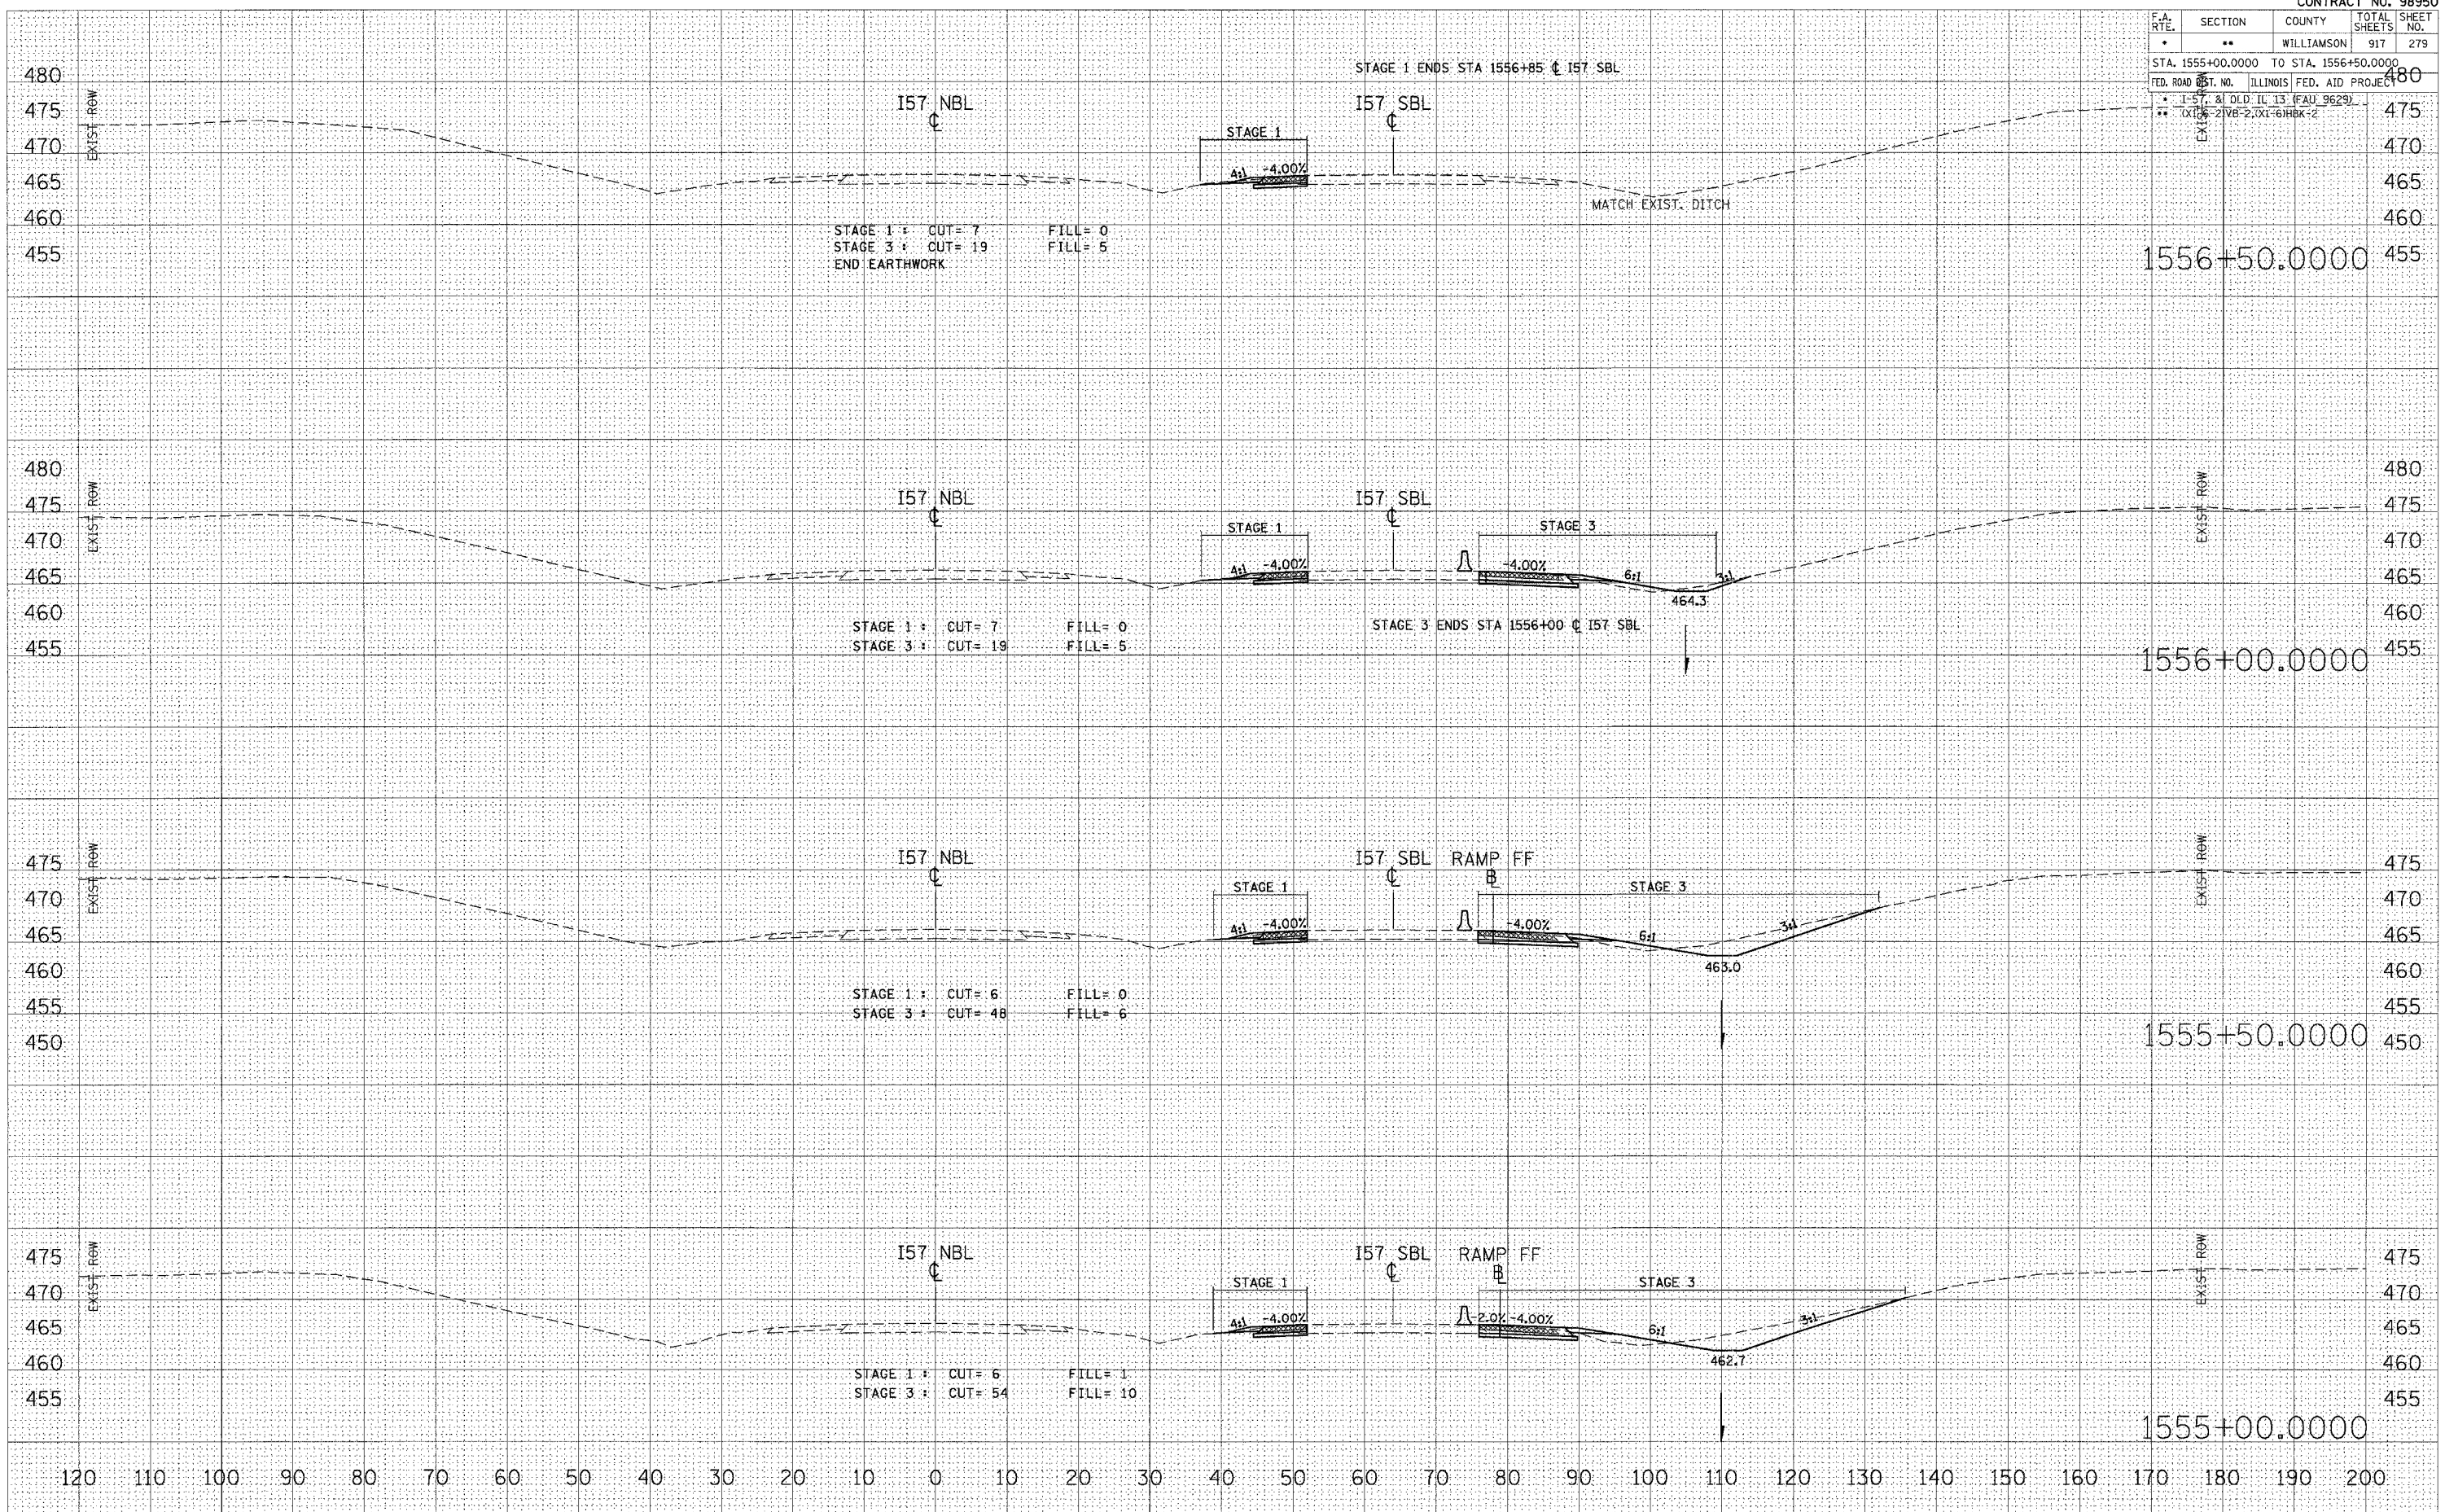

STAGE 1 : CUT= 7 FILL= 0
 STAGE 3 : CUT= 19 FILL= 5
 END EARTHWORK

STAGE 1 : CUT= 7 FILL= 0
 STAGE 3 : CUT= 19 FILL= 5

STAGE 1 : CUT= 6 FILL= 0
 STAGE 3 : CUT= 48 FILL= 6

STAGE 1 : CUT= 6 FILL= 1
 STAGE 3 : CUT= 54 FILL= 10

STA 1555+00.0000 TO STA 1556+50.0000 I57 NBL STAGES 1, 1A, 2, & 3

FINAL SURVEY	DATE
SURVEYED	BY
PLOTTED	
TEMPLATE	
NOTE BOOK	
AREAS CHECKED	
NO.	

ORIGINAL SURVEY	DATE
SURVEYED	BY
PLOTTED	
TEMPLATE	
NOTE BOOK	
AREAS CHECKED	
NO.	

PLOT DATE = 12/12/2006
 FILE NAME = 0902802\0105\temp\p1a.dwg
 USER NAME = jefvachd