


F.A. RTE.	SECTION	COUNTY	TOTAL SHEETS	SHEET NO.
*	**	WILLIAMSON	917	280
STA. 1557+00.0000 TO STA. 1557+00.0000				
FED. ROAD DIST. NO. ILLINOIS FED. AID PROJECT				
* I-57, & OLD IL 13 (FAU 9629)				
** IX1-6-21VB-2, XI-61HBK-2				

FINAL SURVEY NOTE BOOK NO.	SURVEYED	BY	DATE
	PLOTTED		
	TEMPLATE		
	AREAS CHECKED		

ORIGINAL SURVEY NOTE B	SURVEYED	BY	DATE
	PLOTTED		
	TEMPLATE		
	AREAS CHECKED		

PLOT DATE = 12/12/2006  
 FILE NAME = c:\projects\98950\280\1557\1557+00.0000.dwg  
 USER NAME = jefmchd

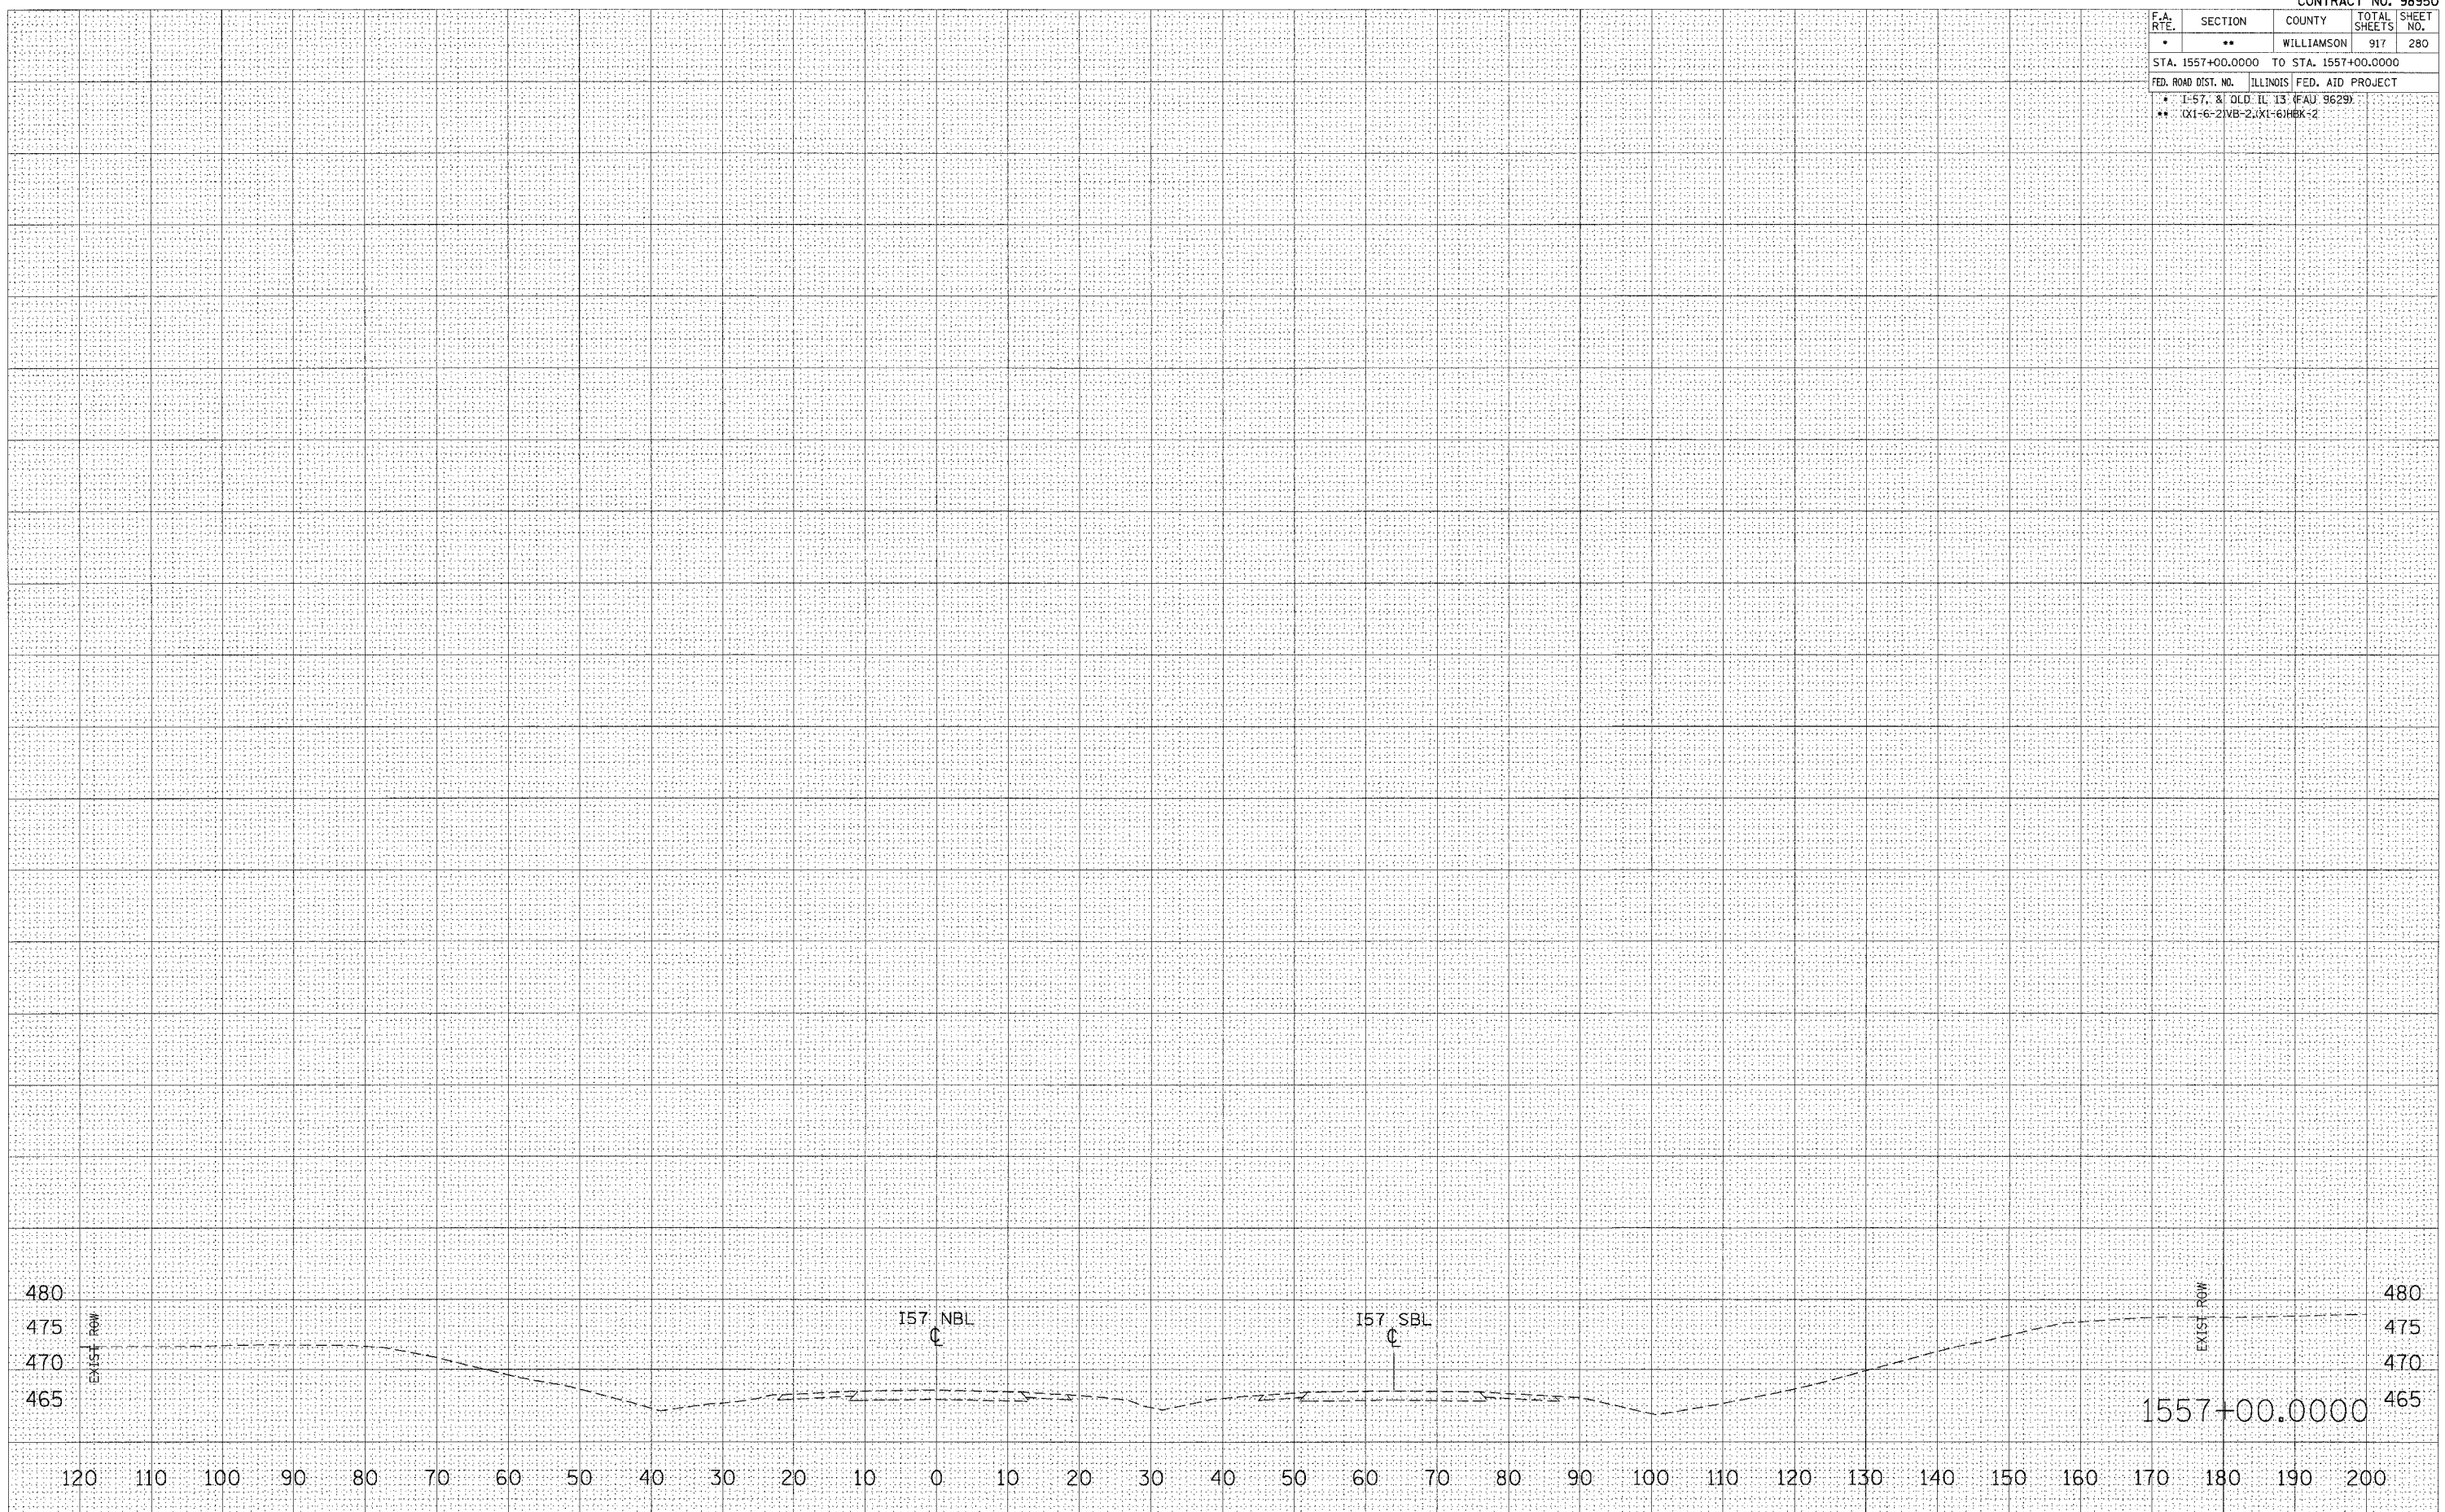

STA 1557+00.0000 TO STA 1557+00.0000 157 NBL STAGES 1, 1A, 2, & 3