


F.A. RTE.	SECTION	COUNTY	TOTAL SHEETS	SHEET NO.
*	*	WILLIAMSON	917	299
STA. TO STA.				

FED. ROAD DIST. NO. ILLINOIS FED. AID PROJECT  
 \* I-57, & OLD IL 13 (FAU 9629)  
 \*\* (X1-6-2)VB-2,(X1-6)HBK-2

**LEGEND**

SHOULDER REMOVAL	[Hatched pattern]
PAVEMENT REMOVAL	[Cross-hatched pattern]
STAGE 1 BRIDGE REMOVAL	[Diagonal cross-hatched pattern]
RUBBLIZATION	[Diagonal hatched pattern]
TEMPORARY CONCRETE BARRIER	[Dashed line with vertical bars]
IMPACT ATTENUATORS	[Circle pattern]
SPBGR, TYPE A	[Square pattern]
STONE RIPRAP, CLASS A3	[Circular riprap pattern]

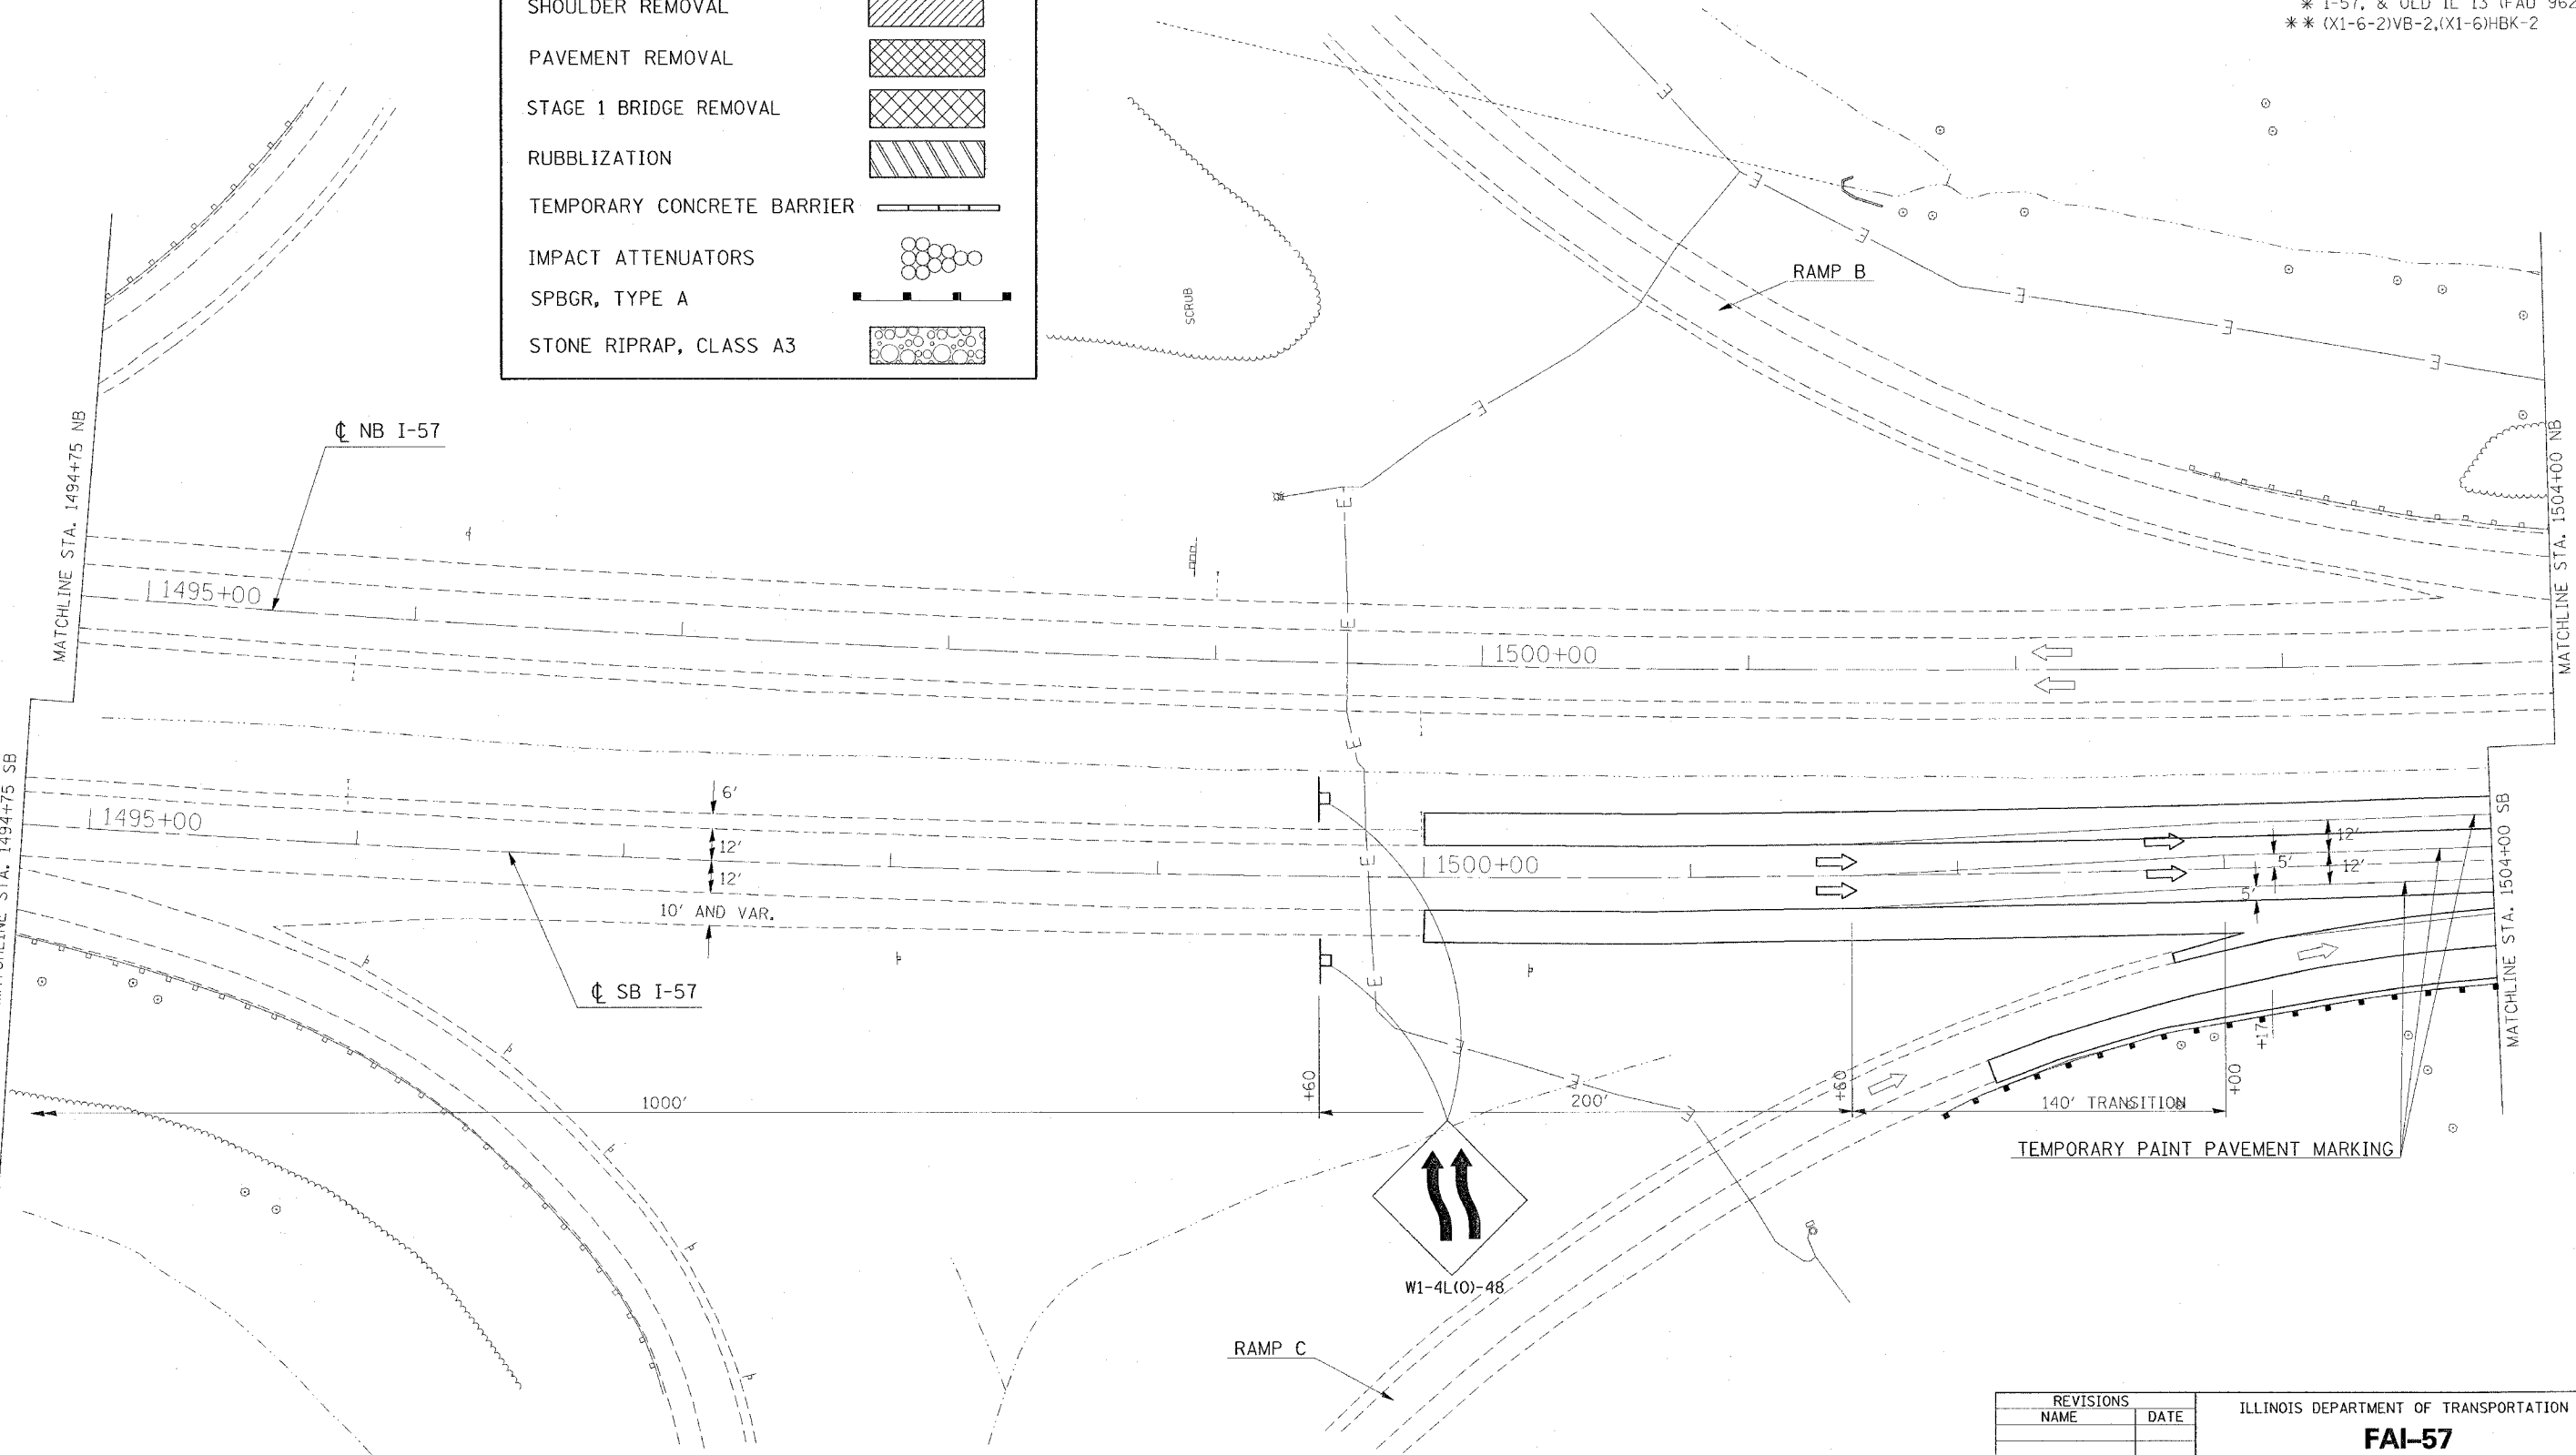

REVISIONS		ILLINOIS DEPARTMENT OF TRANSPORTATION	
NAME	DATE		
		<p><b>FAI-57</b>  <b>STAGE 4</b>  <b>STA. 1494+75 TO STA. 1504+00</b>  <b>SHEET 11 OF 17</b></p> <p>SCALE: VERT. APPROX. 30      DRAWN BY CNH                      HORIZ.                CHECKED BY</p>	

PLOT DATE = 12/2/2005  
 FILE NAME = c:\1\m\4\p082802\d1\13171+app.dgn  
 PLOT SCALE = 3/8"=1'-0" IN.  
 USER NAME = heeden