

F.A. RTE.	SECTION	COUNTY	TOTAL SHEET NO.	SHEET NO.
**	**	WILLIAMSON	917	483
STA. 1509+50.0000 TO STA. 1510+50.0000				
FED. ROAD DIST. NO.	ILLINOIS	FED. AID PROJECT		
* I-57, & OLD IL 13 (FAU 9629)				
** (X1-6-2)VB-2,(X1-6)HBK-2				

BY	DATE


NO.	ORIGINAL SURVEY PLOTTED	TEMPLATED	AREAS CHECKED

BY	DATE

NO.	ORIGINAL SURVEY PLOTTED	TEMPLATED	AREAS CHECKED

PLOT DATE = 10/25/2006  
FILE NAME = c:\prowork\98950\1510\1510-1509.dwg  
PLOT SCALE = 1/8"=1'-0"  
USER NAME = lavenierp

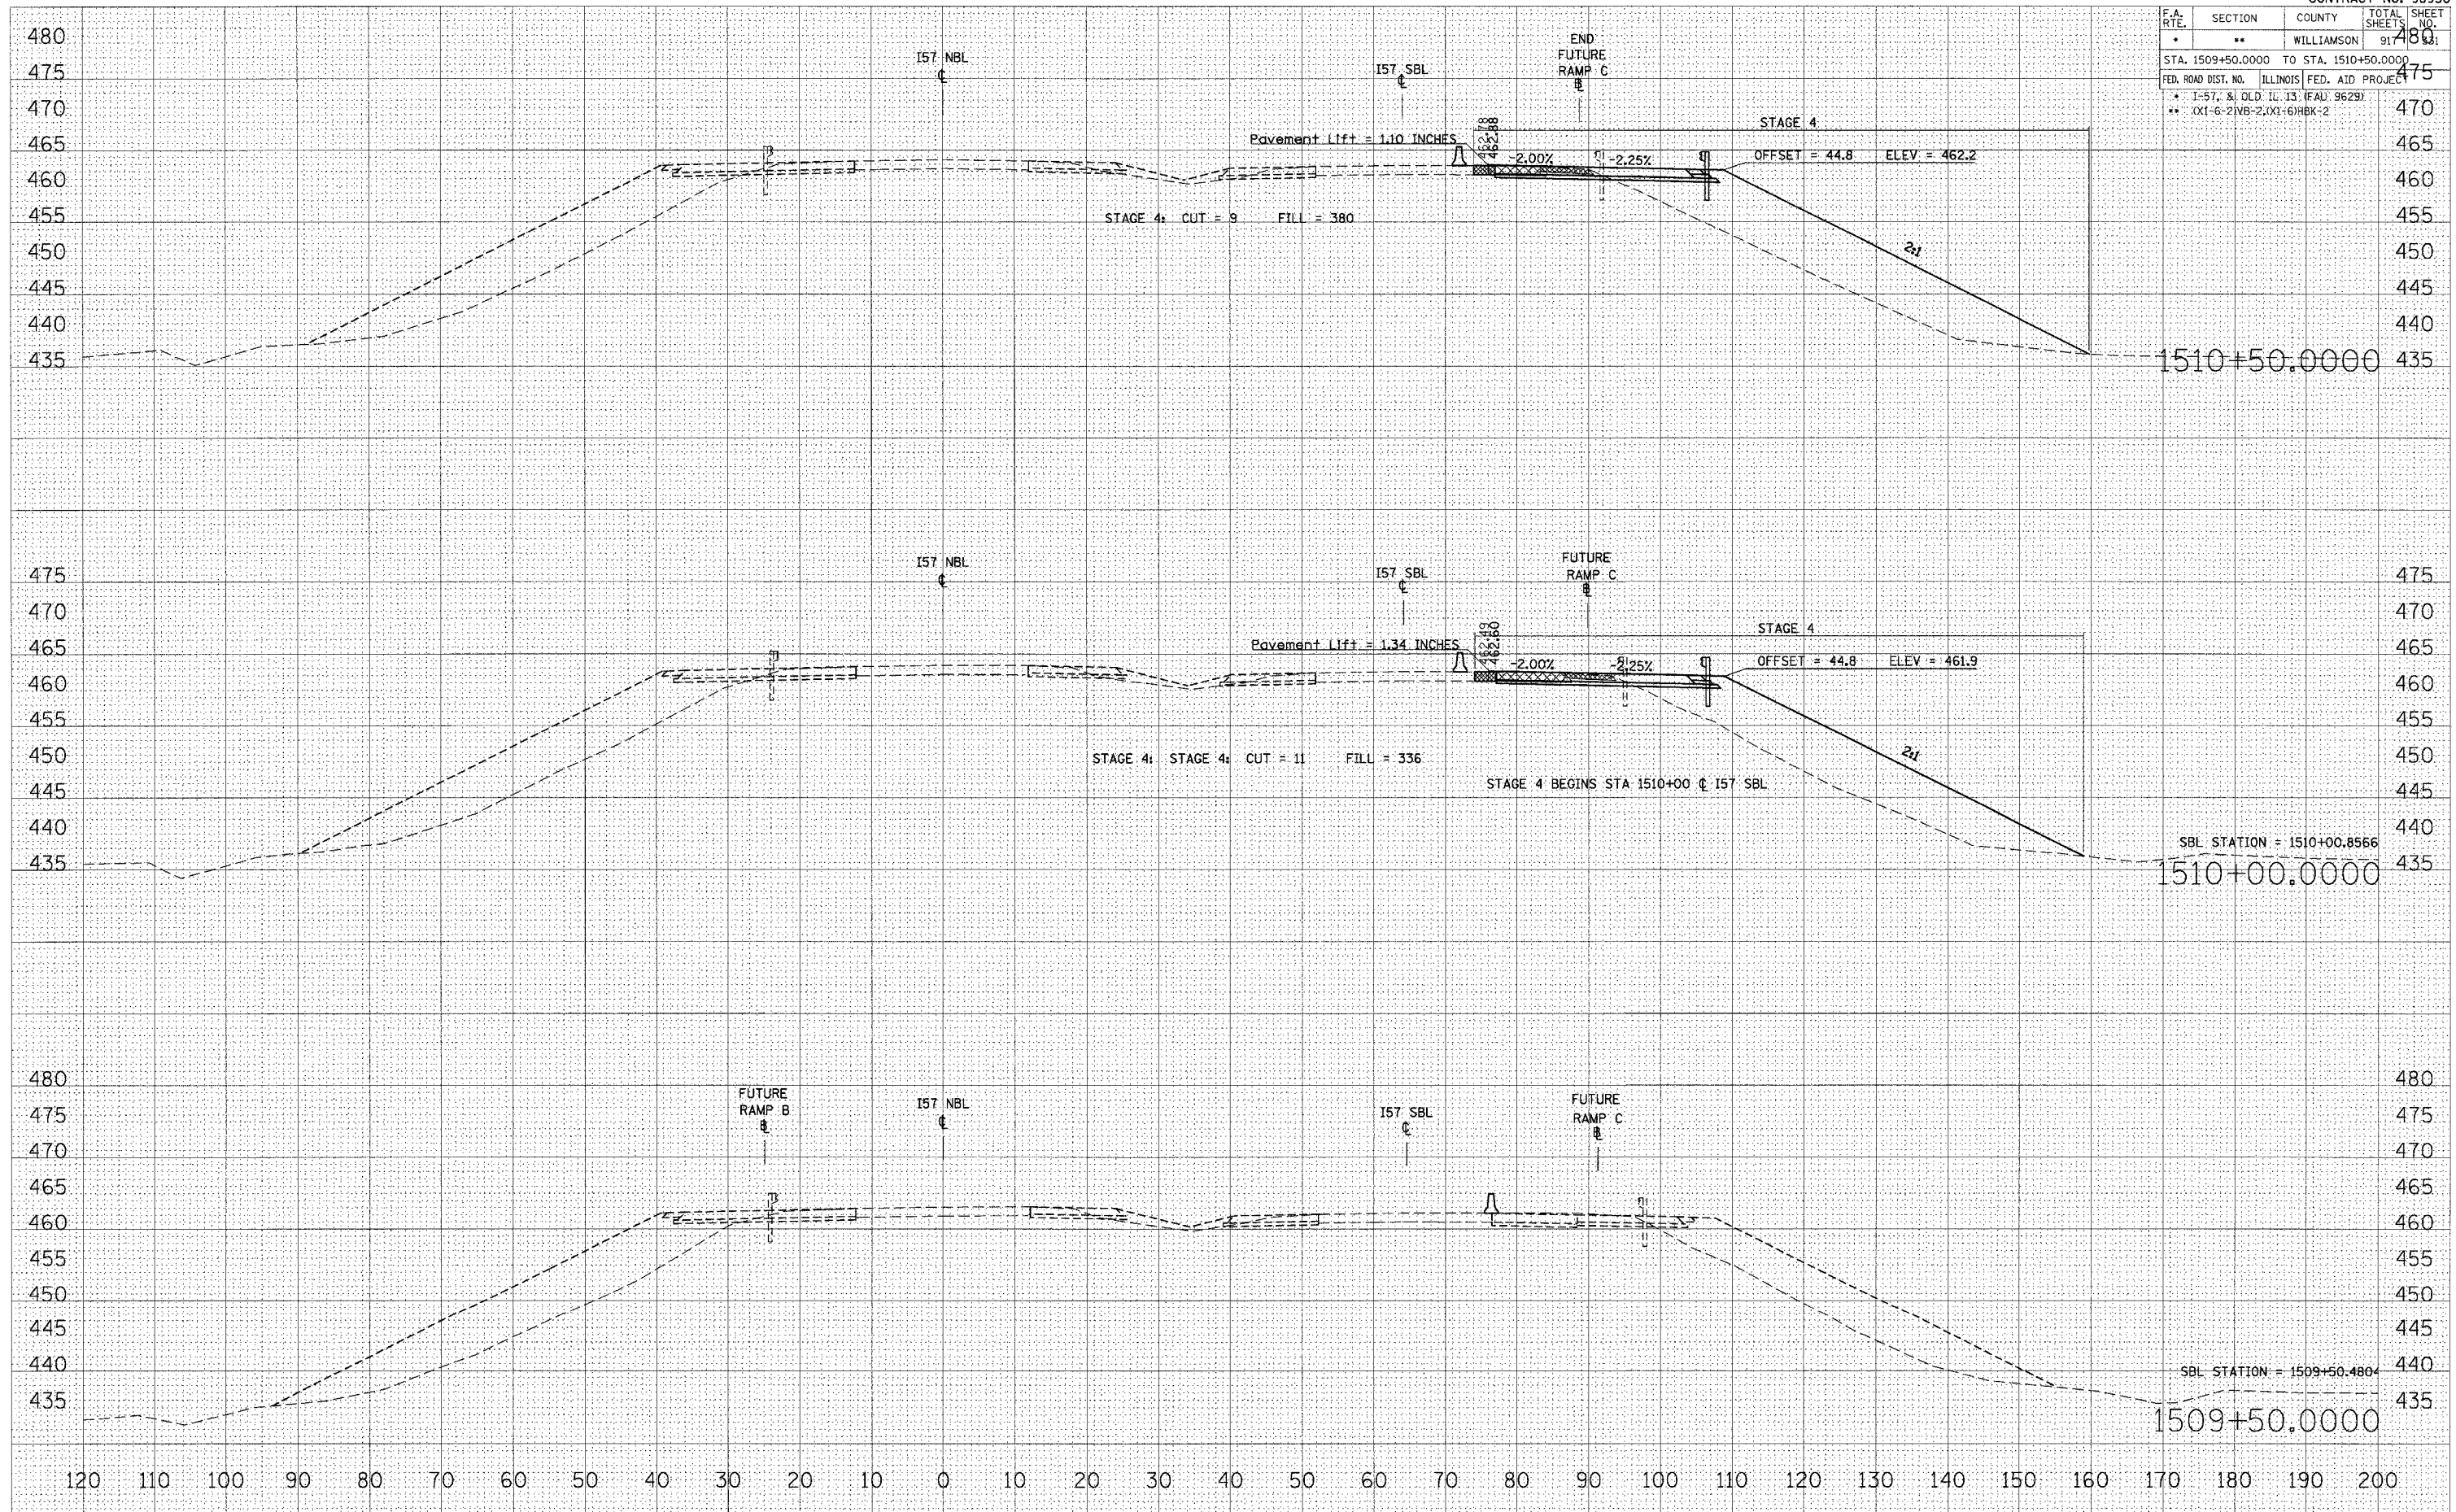

STA 1509+50.0000 TO STA 1510+50.0000 157 NBL STAGE 4