


F.A. RTE.	SECTION	COUNTY	TOTAL SHEETS	SHEET NO.
*	**	WILLIAMSON	917	333
STA. 1512+50.0000 TO STA. 1513+00.0000				
FED. ROAD DIST. NO. ILLINOIS FED. AID PROJECT				
* I-57, & OLD IL 13 (FAU 9629)				
** (X1-6-2)VB-2,(X1-6)HBK-2				

FINAL SURVEY	BY	DATE
REVISIONS		
NOTED		
PLOTTED		
IMPRATE		
AREAS		
CHECKED		

ORIGINAL SURVEY	BY	DATE
REVISIONS		
NOTED		
PLOTTED		
IMPRATE		
AREAS		
CHECKED		

PLOT DATE = 10/25/2006
 FILE NAME = c:\projects\98950\1512+50.0000\1512+50.0000.dwg
 PLOT SCALE = 1/8" = 1'-0"
 USER NAME = lavender

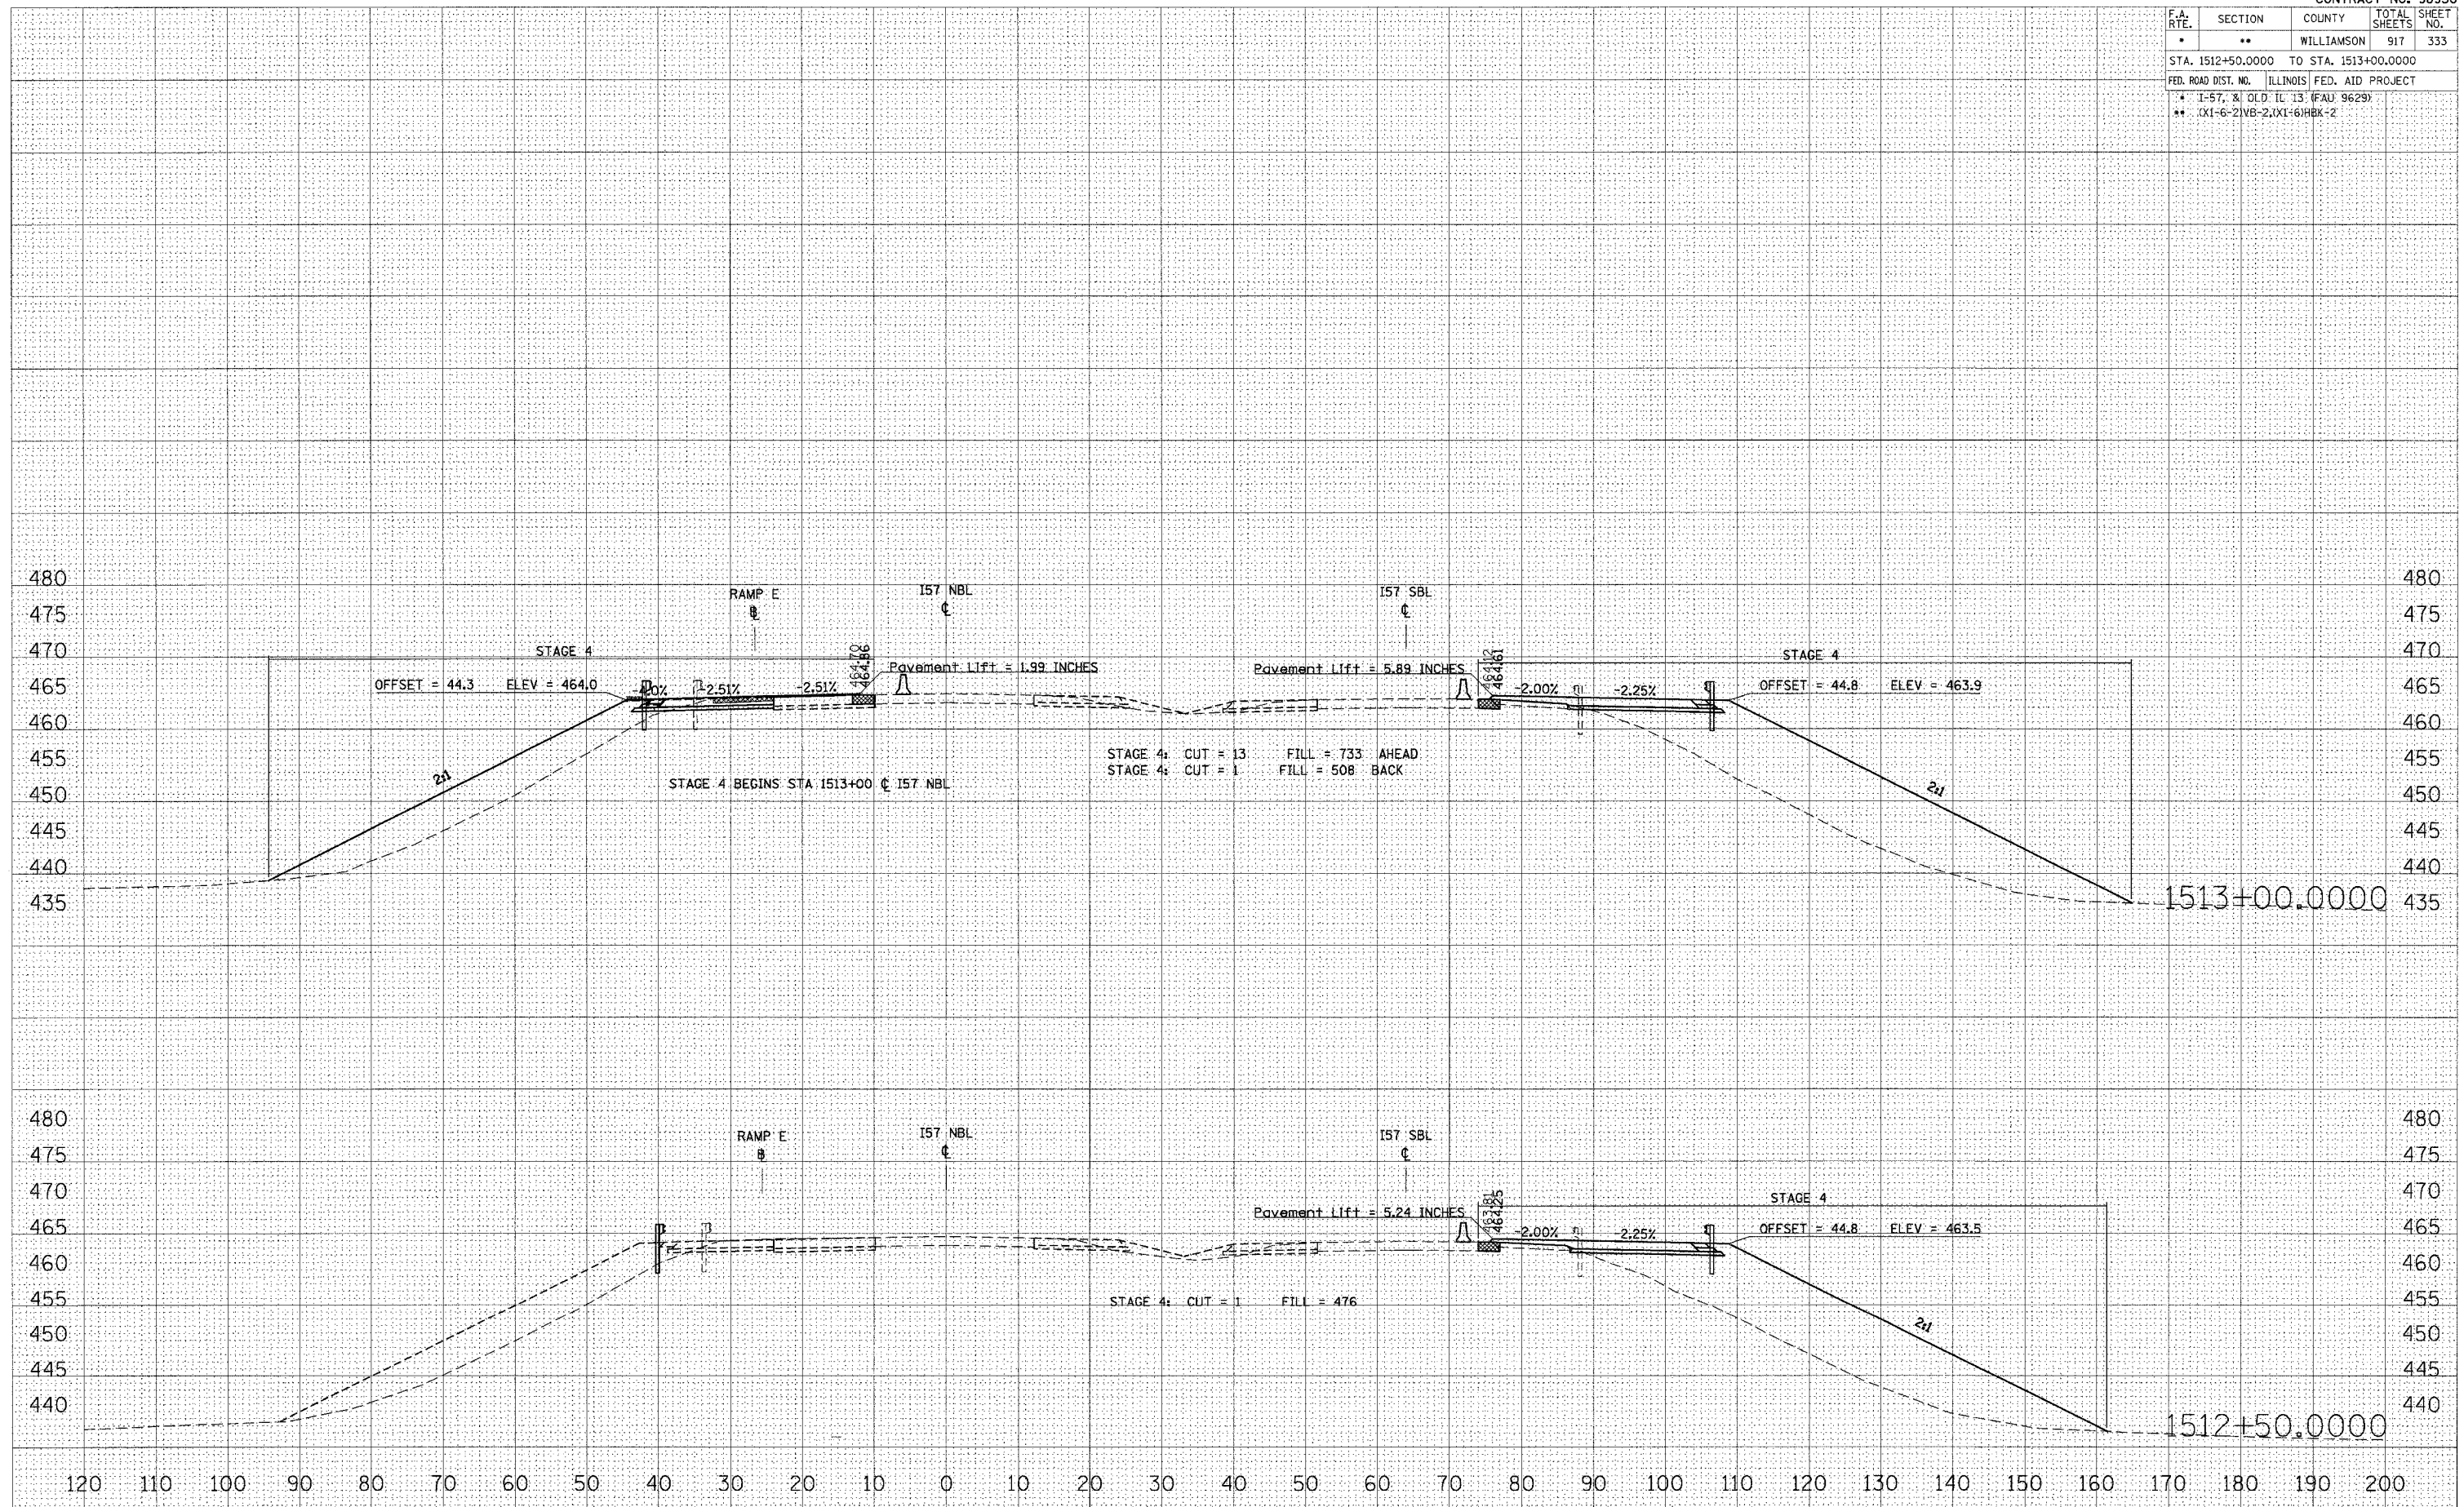

STA 1512+50.0000 TO STA 1513+00.0000 I57 NBL STAGE 4