


| F.A. RTE. | SECTION | COUNTY | TOTAL SHEETS | SHEET NO. |
|---|---------|------------|--------------|-----------|
| * | ** | WILLIAMSON | 917 | 339 |
| STA. 1517+50.0000 TO STA. 1518+00.0000 | | | | |
| FED. ROAD DIST. NO. ILLINOIS FED. AID PROJECT | | | | |
| * 1-57, 8 OLD. IL. 13 (FAJ 9629) | | | | |
| ** (X1-6-2)VB-2;(X1-6)HBK-2 | | | | |

| | |
|---------------|--|
| DATE | |
| BY | |
| DESIGNED | |
| PLOTTED | |
| TEMPLATE | |
| AREAS CHECKED | |
| NO. | |

| | |
|---------------|--|
| DATE | |
| BY | |
| DESIGNED | |
| PLOTTED | |
| TEMPLATE | |
| AREAS CHECKED | |
| NO. | |

PLOT DATE = 12/12/2006
 FILE NAME = c:\p\proj\1517+50\1517+50.dwg
 PLOT SCALE = 10.0000 / IN.
 USER NAME = jefschmidt

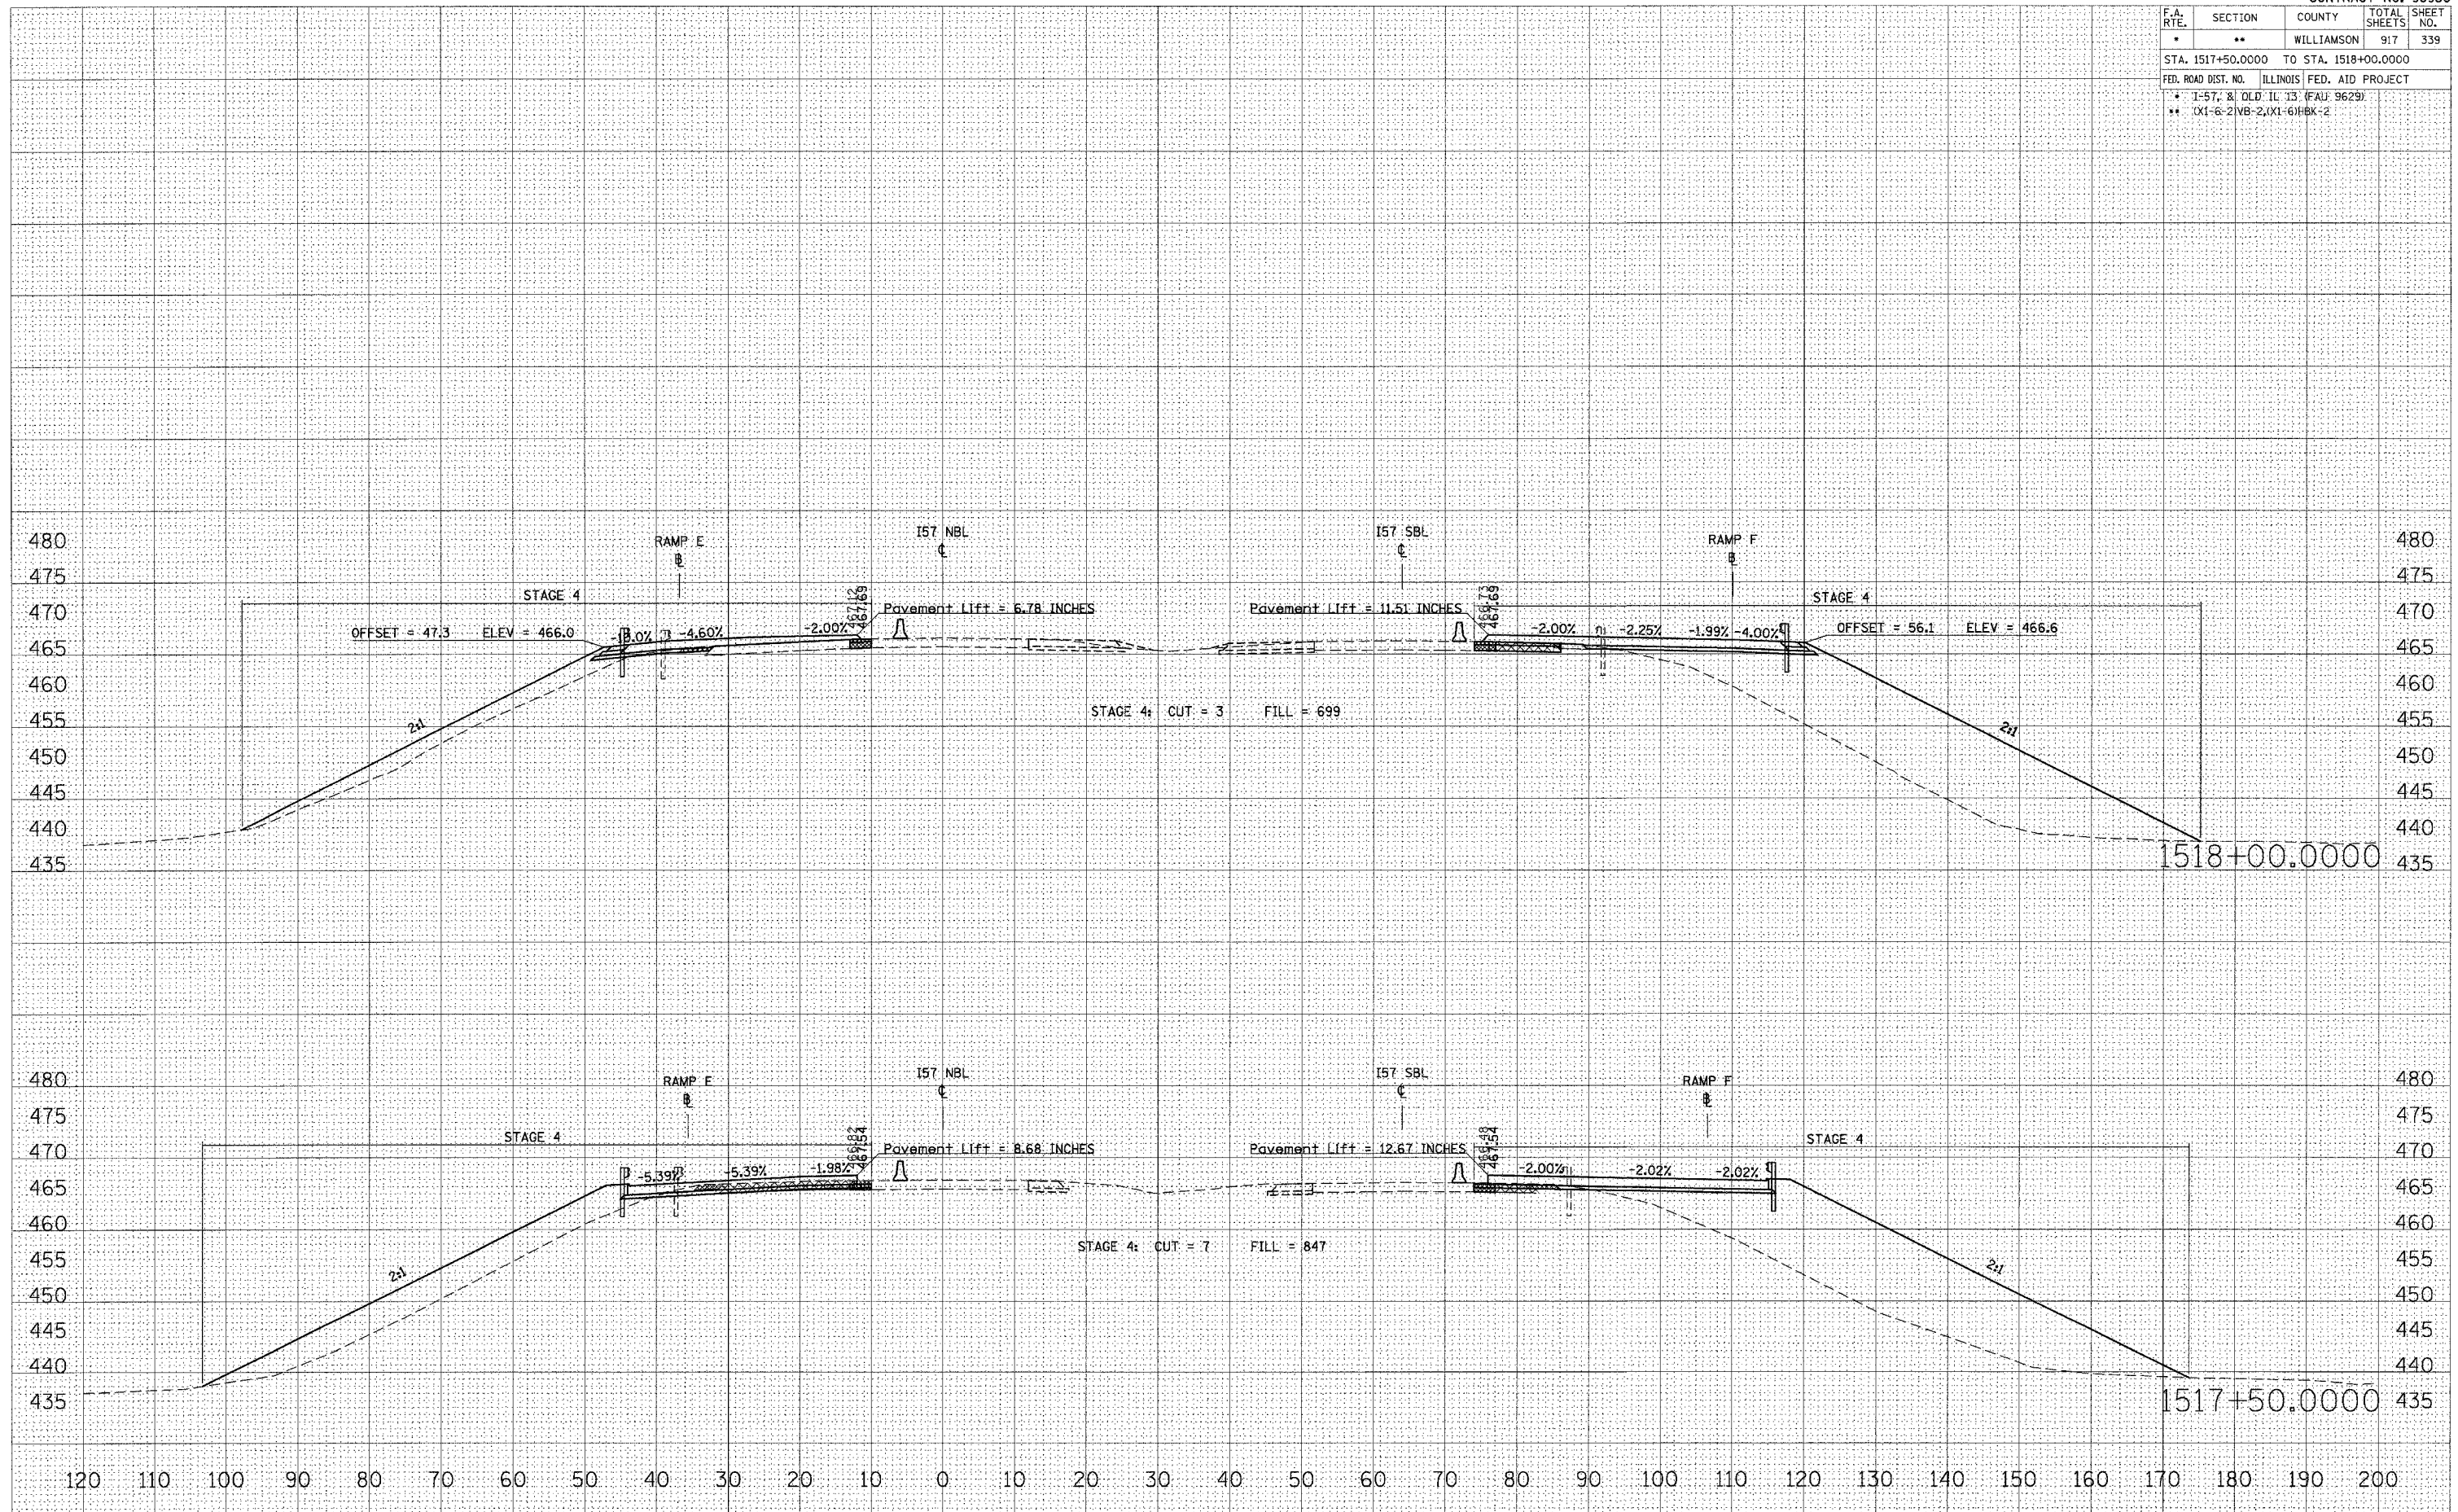

STA 1517+50.0000 TO STA 1518+00.0000 157 NBL STAGE 4