


F.A. RTE.	SECTION	COUNTY	TOTAL SHEETS	SHEET NO.
*	**	WILLIAMSON	917	341
STA. 1520+00.0000 TO STA. 1520+50.0000				
FED. ROAD DIST. NO. ILLINOIS FED. AID PROJECT				
* I-57, & OLD IL 13 (FAU 9629)				
** (X1-6-2)VB-2,(X1-6)HBK-2				

DATE _____ BY _____
 SURVEYED _____
 CHECKED _____
 FINAL SURVEY NOTE BOOK NO. _____

DATE _____ BY _____
 SURVEYED _____
 CHECKED _____
 ORIGINAL SURVEY NOTE BOOK NO. _____

PLOT DATE = 10-25-2006
 FILE NAME = s:\p06\p0614\1520+00.0000.dwg
 PLOT SCALE = 1/8" = 1'-0"
 USER NAME = lavenderba

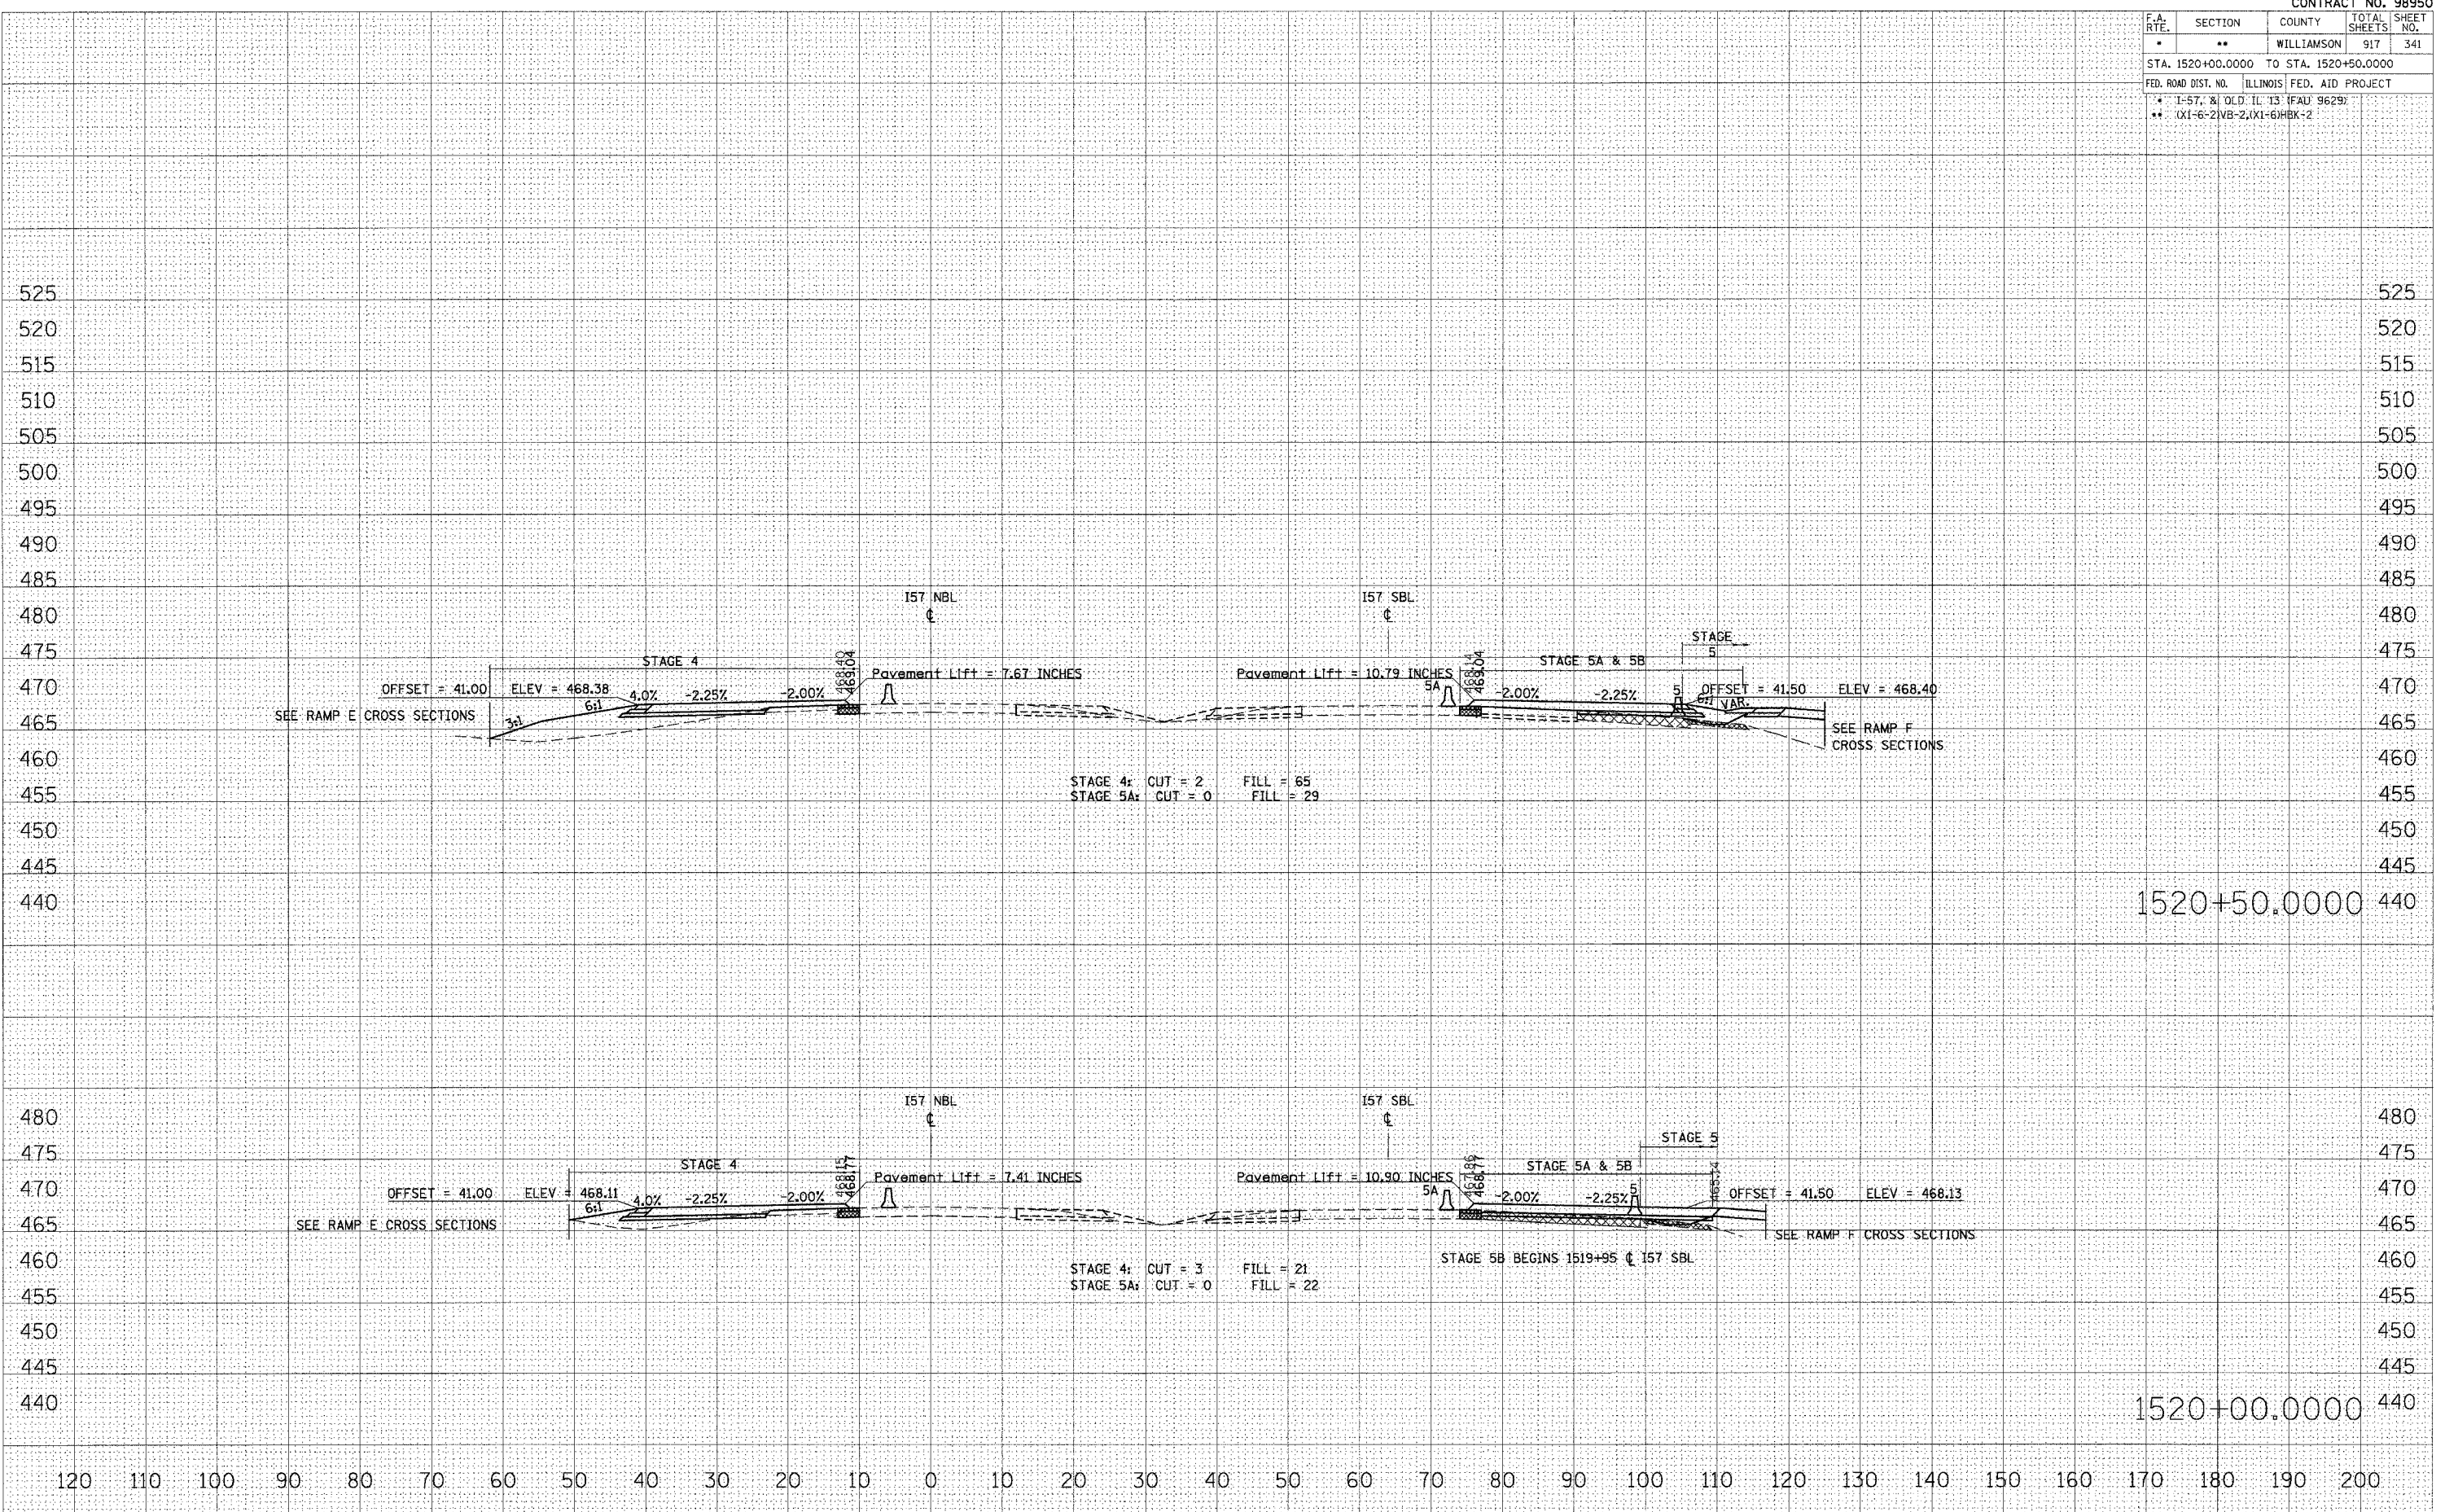

STAGE 4: CUT = 2 FILL = 65
 STAGE 5A: CUT = 0 FILL = 29

STAGE 4: CUT = 3 FILL = 21
 STAGE 5A: CUT = 0 FILL = 22

STA 1520+00.0000 TO STA 1520+50.0000 I57 NBL STAGE 4