


| F.A. RTE. | SECTION | COUNTY | TOTAL SHEETS | SHEET NO. |
|---|---------|------------|--------------|-----------|
| * | ** | WILLIAMSON | 917 | 342 |
| STA. 1521+00.0000 TO STA. 1521+50.0000 | | | | |
| FED. ROAD DIST. NO. ILLINOIS FED. AID PROJECT | | | | |
| * 1-57, 81 OLD IL 13 (FAU 9629) | | | | |
| ** 0X1-6-21VB-21X1-61BK-2 | | | | |

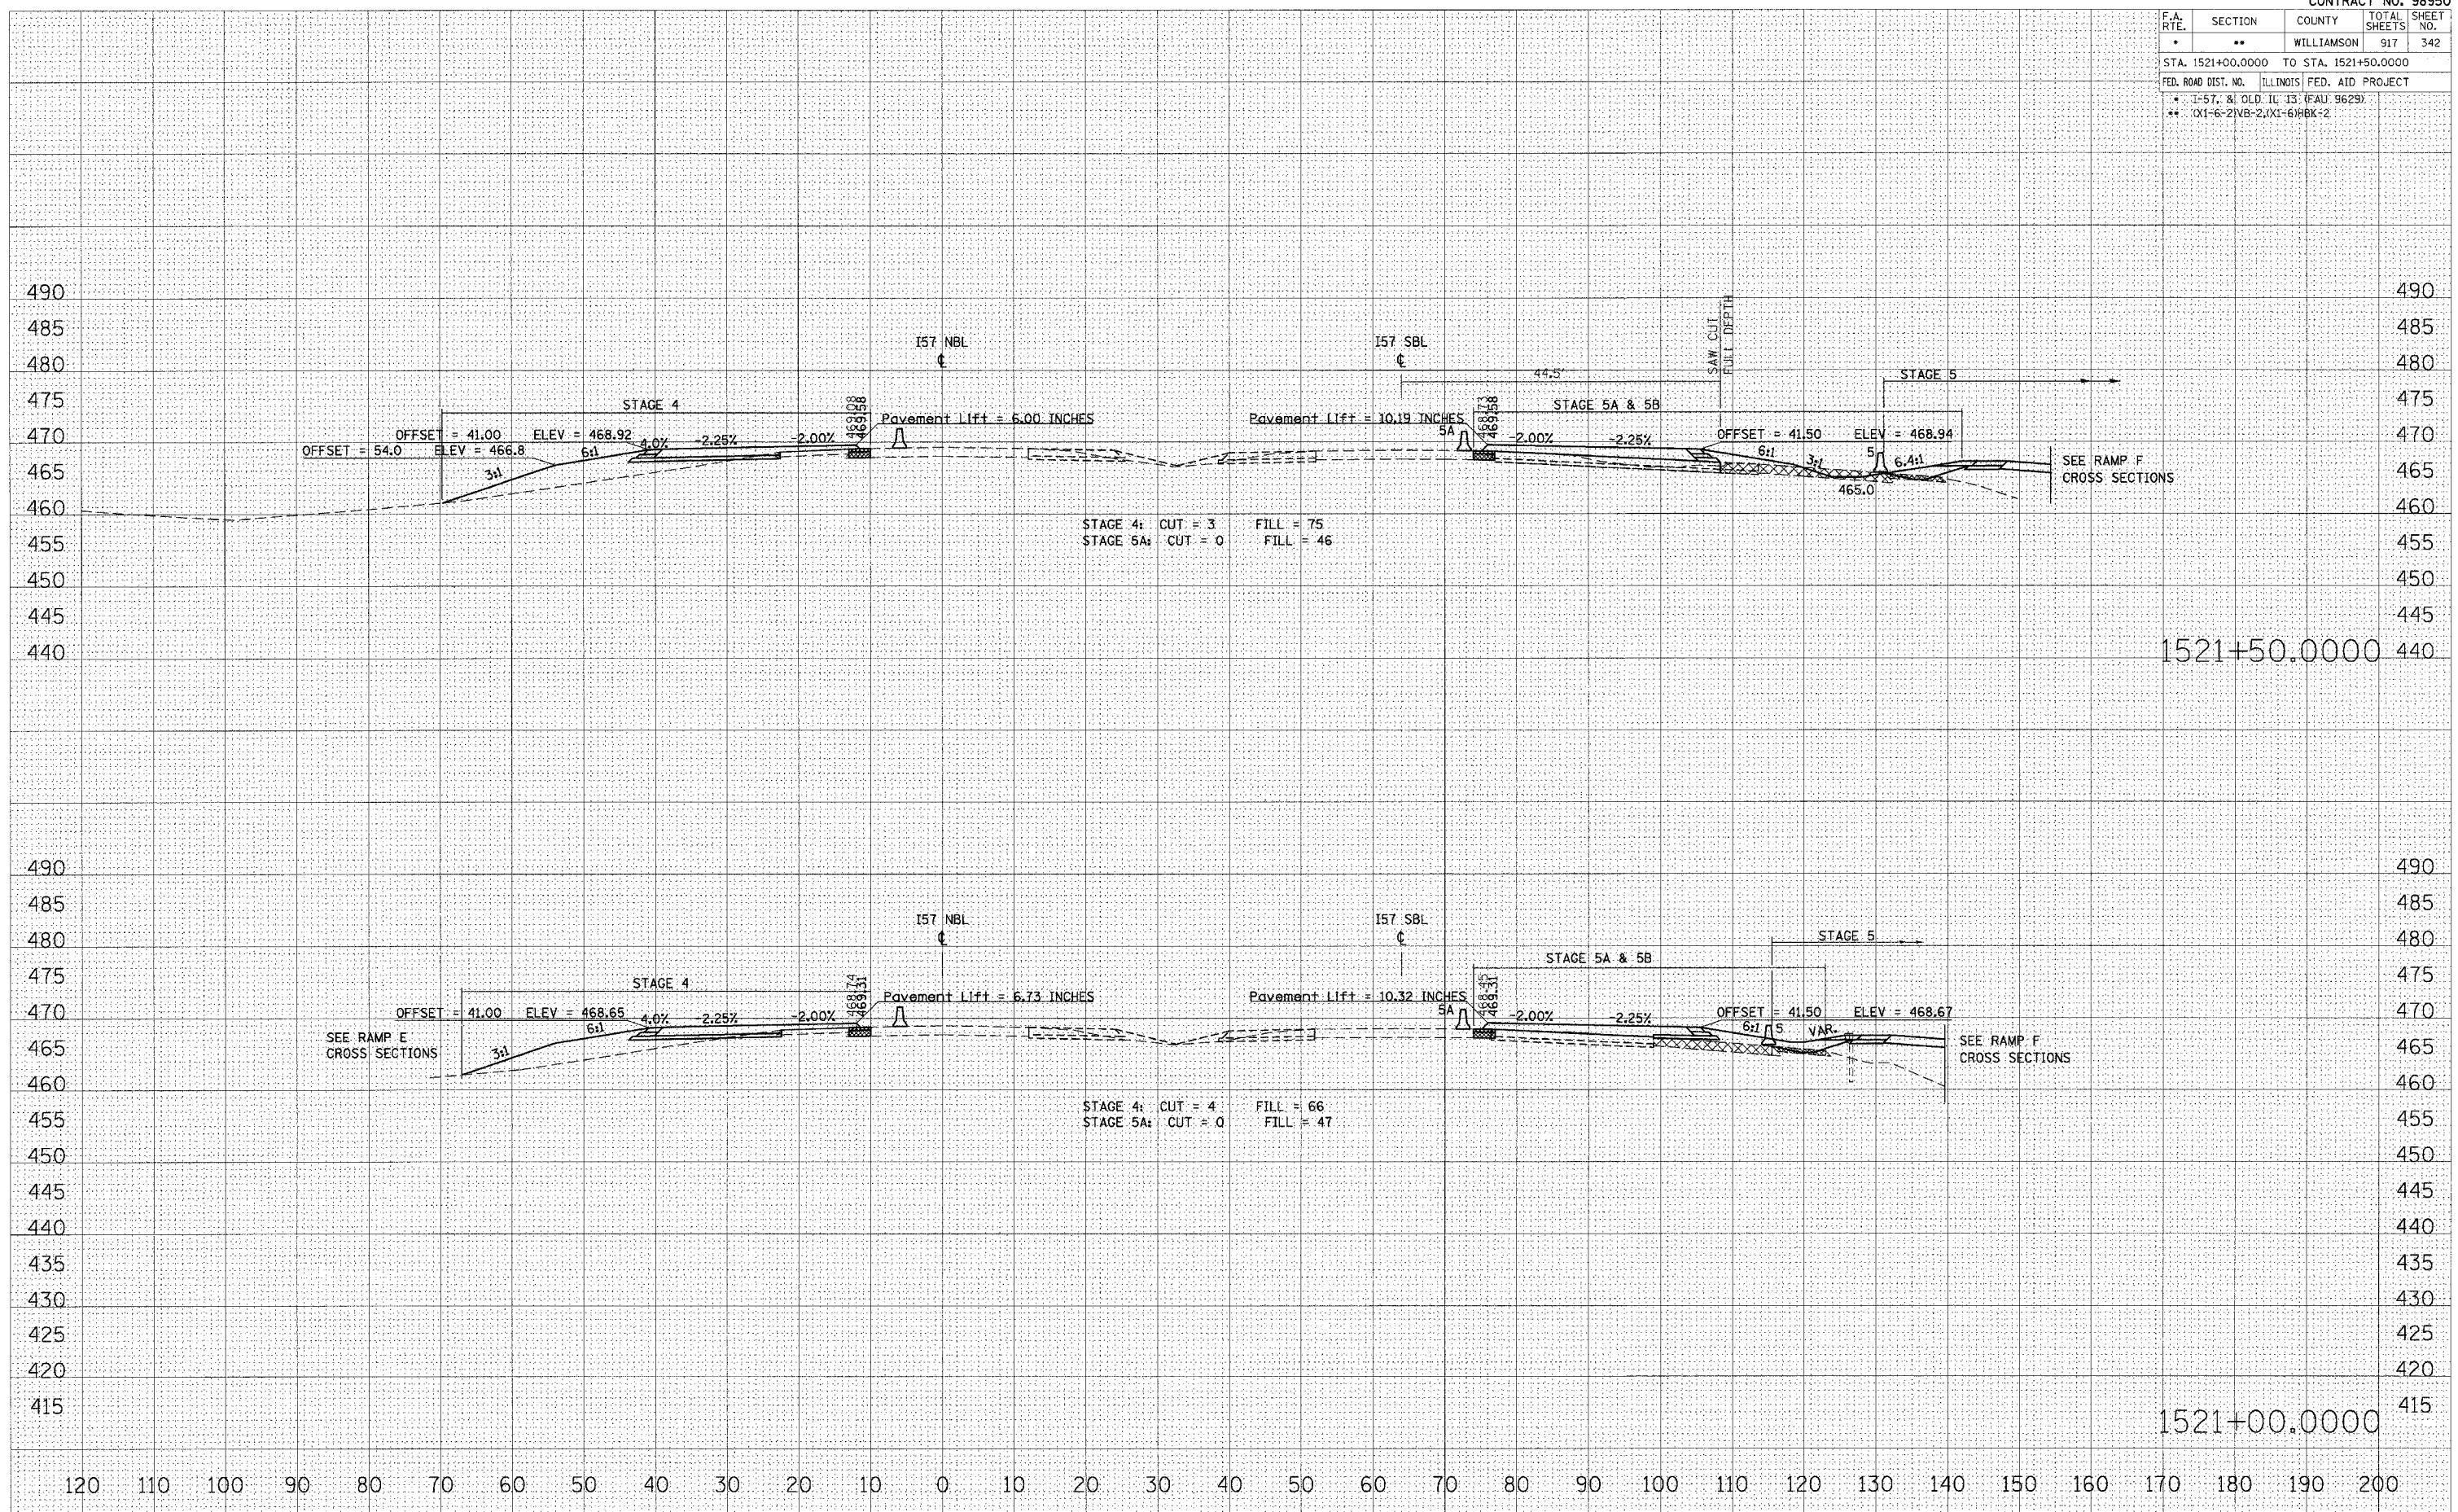

DATE
BY
SURVEYED
PLOTTED
TEMPLATE
AREAS CHECKED
NO.

DATE
BY
ORIGINAL
SURVEY
PLOTTED
TEMPLATE
AREAS CHECKED
NO.

PLOT DATE = 10/25/2006
FILE NAME = c:\projects\98950\1521+00\1521+00.dwg
PLOT SCALE = 1/8" = 1'-0"
USER NAME = lavender.ca