


F.A. RTE.	SECTION	COUNTY	TOTAL SHEETS	SHEET NO.
*	**	WILLIAMSON	917	344
STA. 1523+00.0000 TO STA. 1524+00.0000				
FED. ROAD DIST. NO. ILLINOIS FED. AID PROJECT NO. 400				
* I-57, & OLD IL 13 (FAU) 96291				
** (X1-6-2)VB-2, (X1-6)HBK-2				

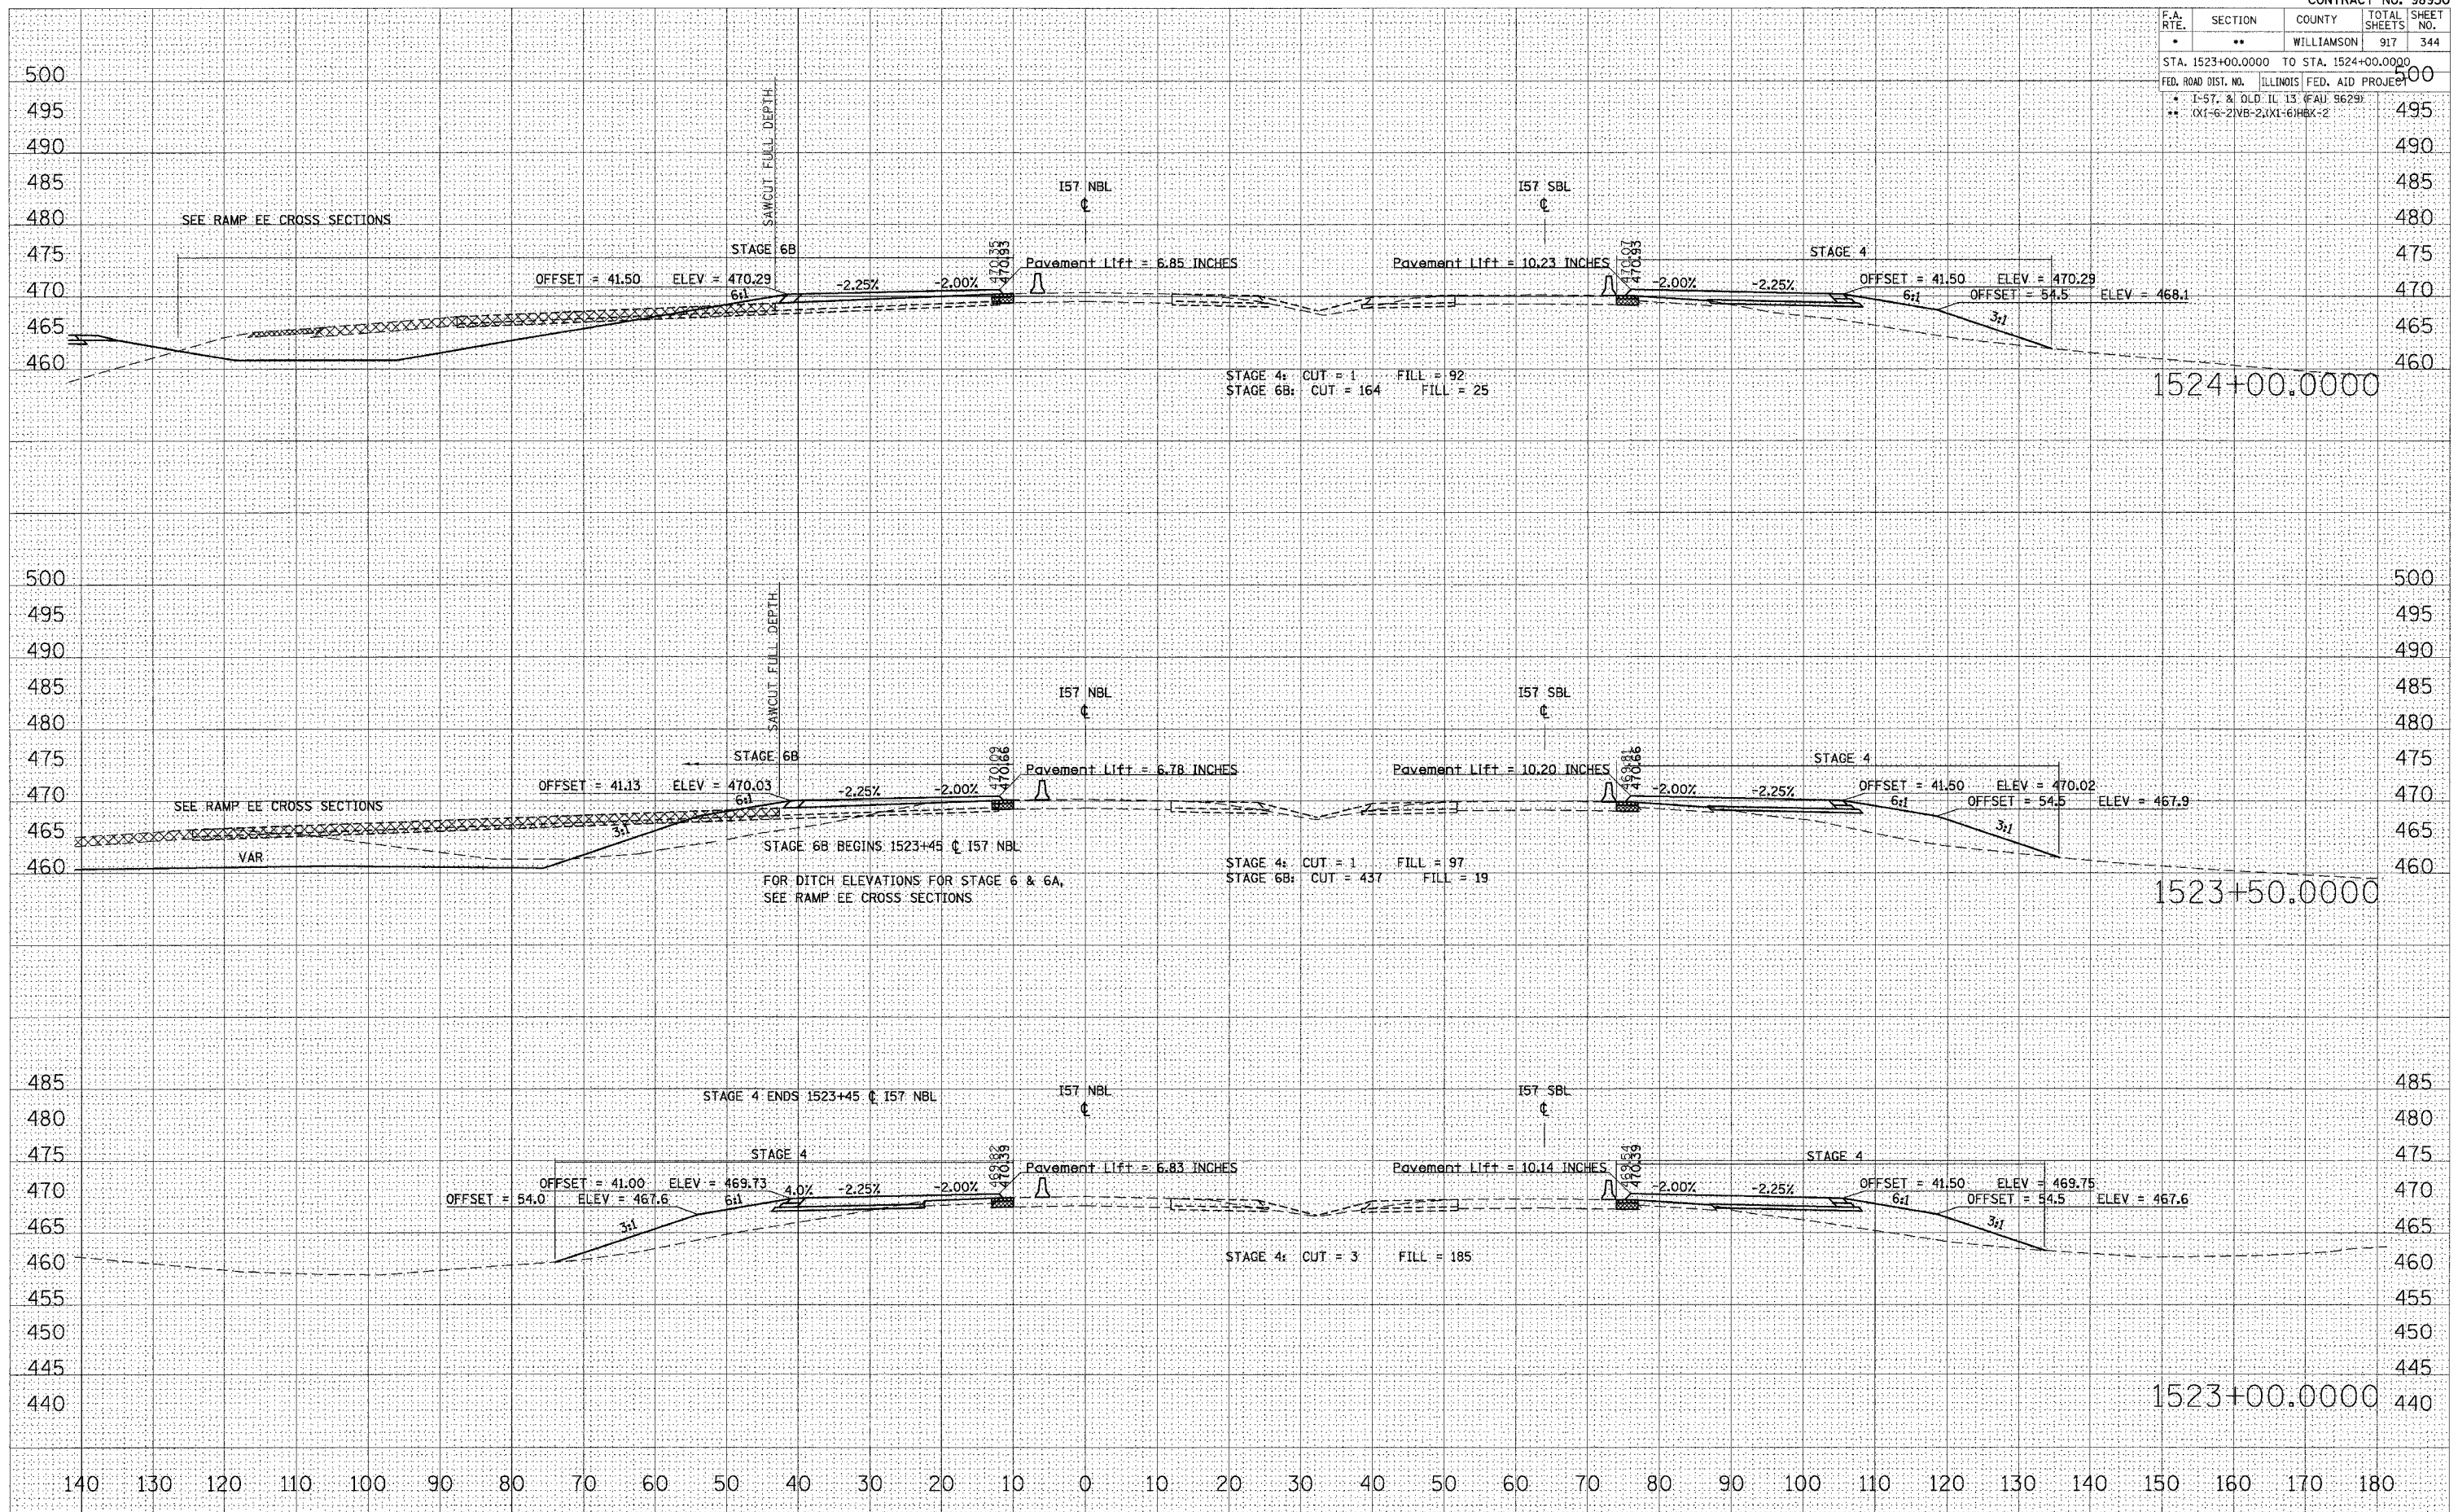

STA 1523+00.0000 TO STA 1524+00.0000 I57 NBL STAGE 4

DATE \_\_\_\_\_ BY \_\_\_\_\_  
 FINISHED SURVEY PLOTTED  
 NOTE BOOK TEMPLATE AREAS CHECKED

DATE \_\_\_\_\_ BY \_\_\_\_\_  
 ORIGINAL SURVEY PLOTTED  
 NOTE BOOK TEMPLATE AREAS CHECKED

PLOT DATE = 10/25/2006  
 FILE NAME = s:\projects\152300\152300.dwg  
 USER NAME = jlvanderweide