


F.A. RTE.	SECTION	COUNTY	TOTAL SHEETS	SHEET NO.
*	**	WILLIAMSON	917	345
STA. 1524+50.0000 TO STA. 1525+00.0000				
FED. ROAD DIST. NO. ILLINOIS FED. AID PROJECT				
* 1-57, & OLD IL 13 (FAL: 9629)				
** 01-6-21VB-2, 01-61HBK-2				

FINAL SURVEY	DATE
SURVEYED	BY
PLOTTED	
TEMPLATE	
AREAS	
CHECKED	
NO.	

ORIGINAL SURVEY	DATE
SURVEYED	BY
PLOTTED	
TEMPLATE	
AREAS	
CHECKED	
NO.	

PLOT DATE = 01/25/2006
 FILE NAME = 01-6-21VB-2.dwg
 SCALE = 1/8" = 1'-0"
 USER NAME = jbrandon

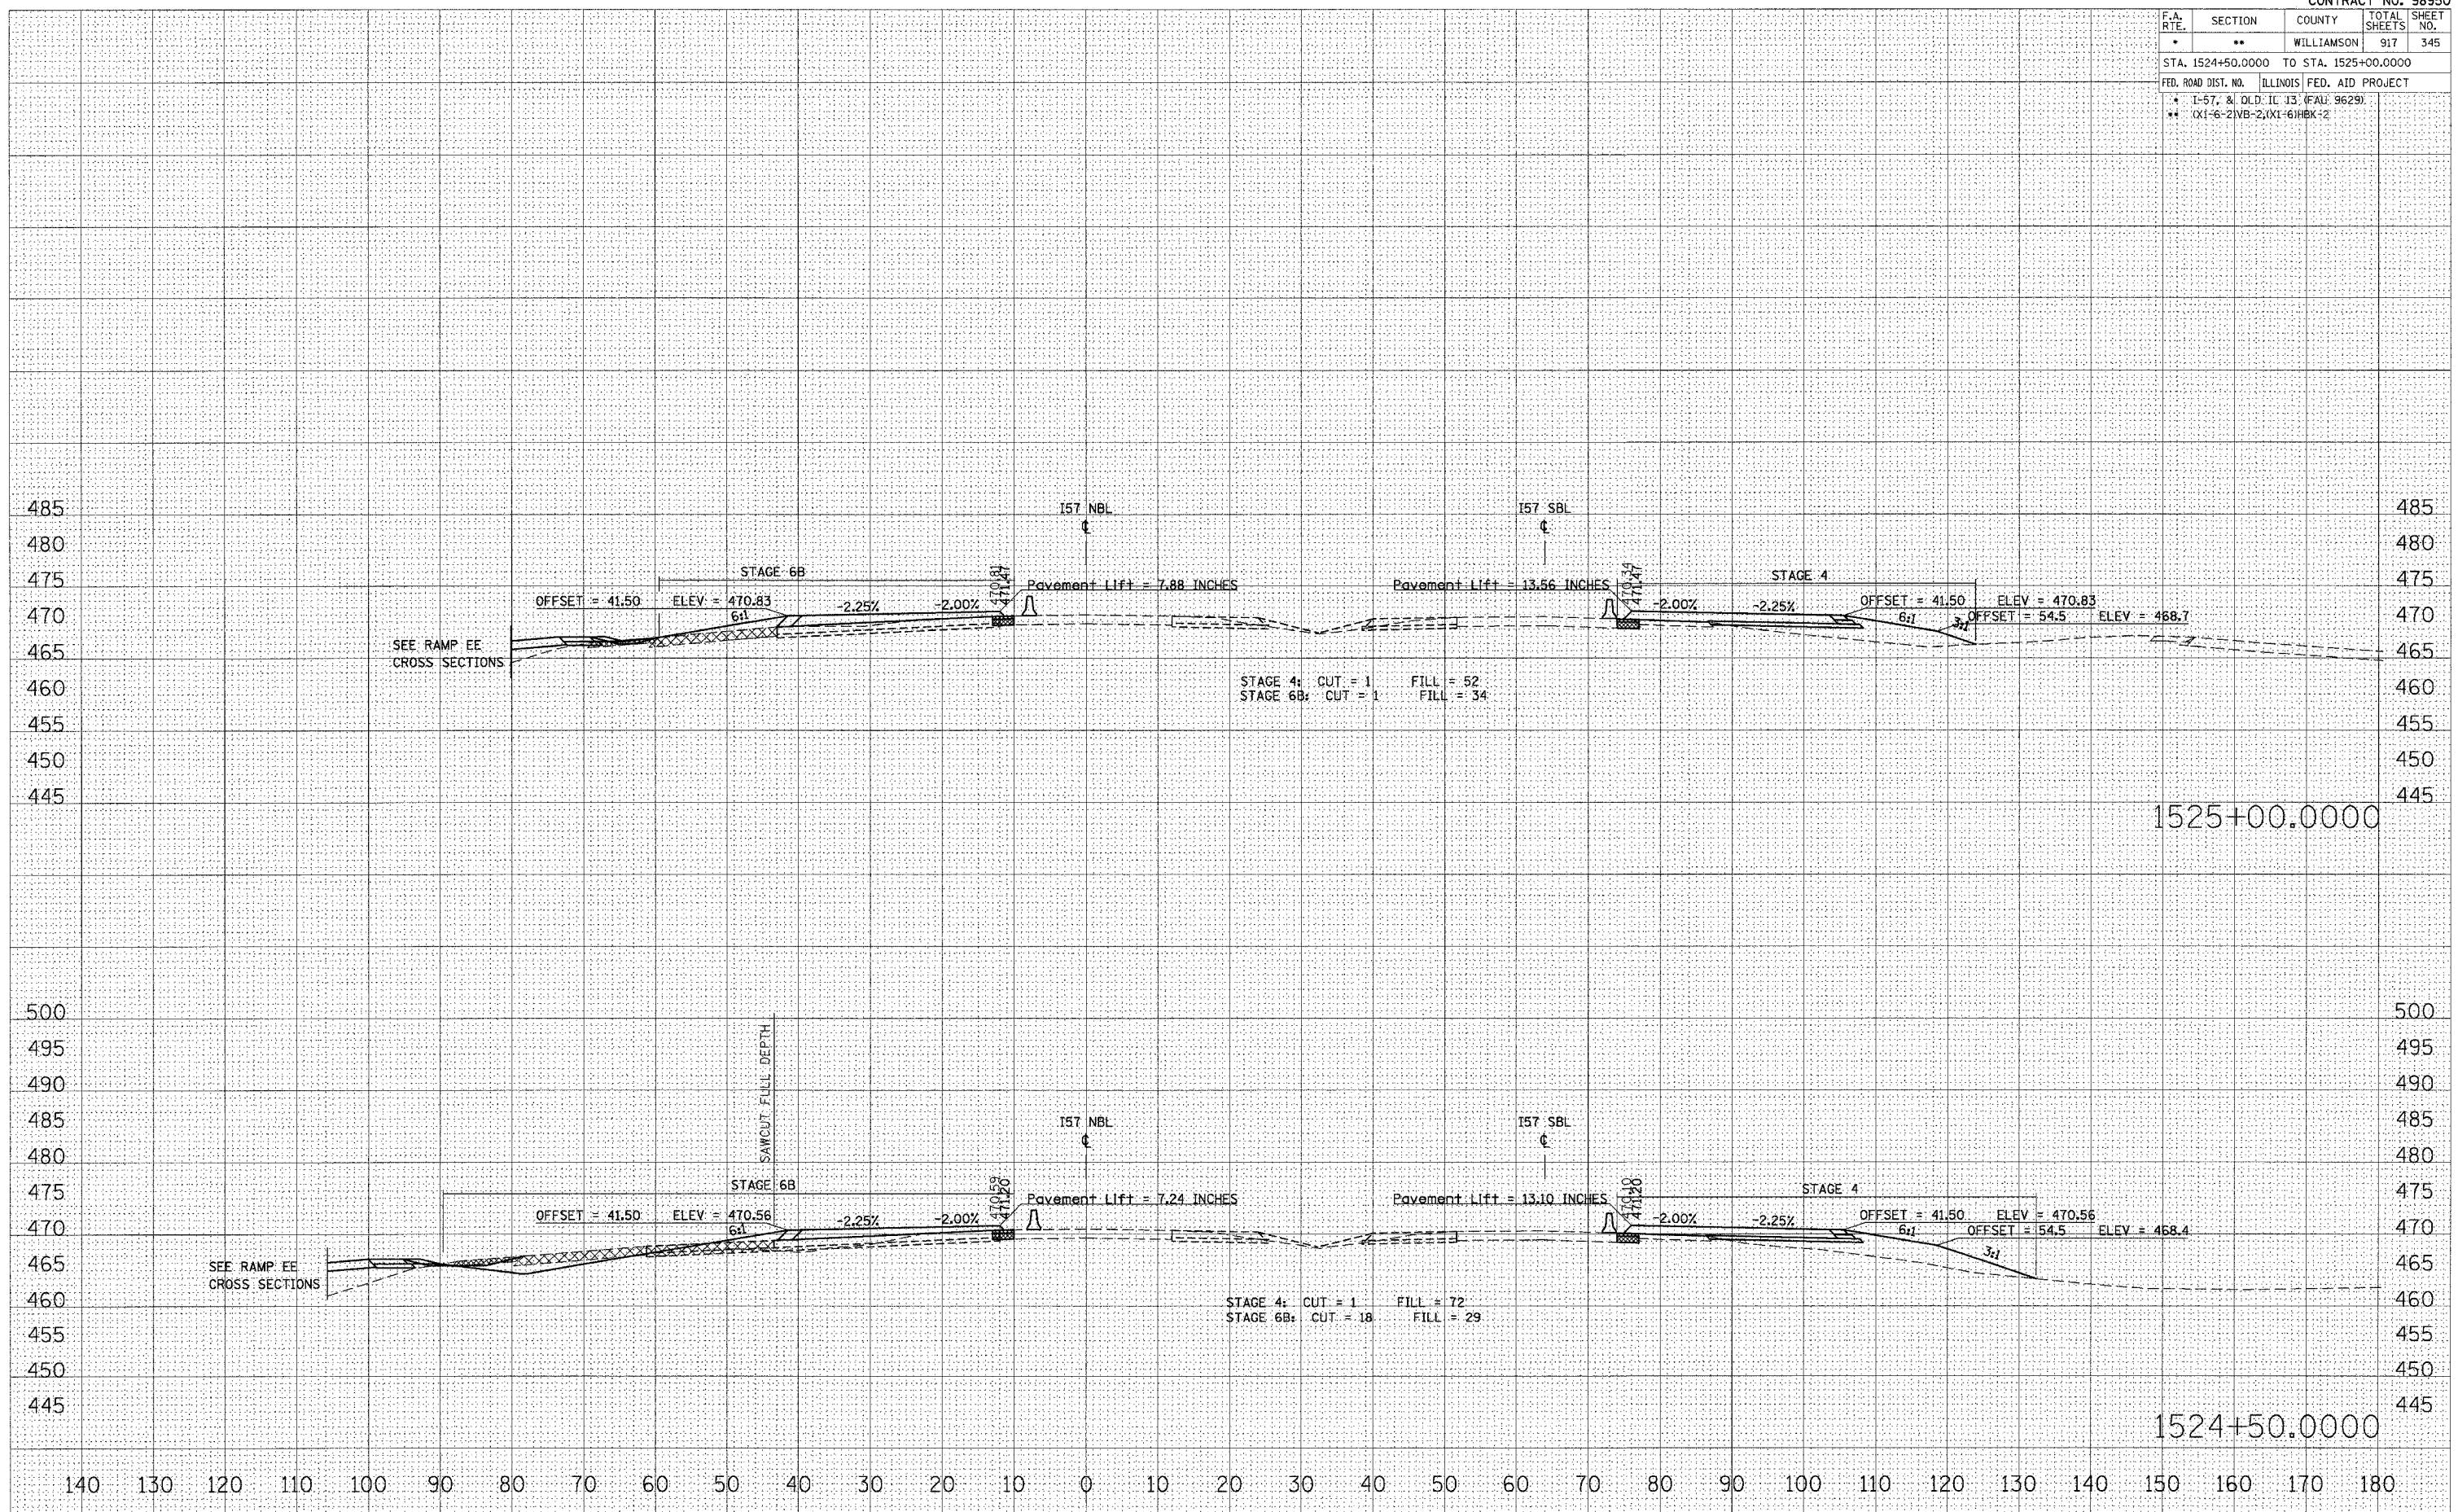

STA 1524+50.0000 TO STA 1525+00.0000 I57 NBL STAGE 4