


F.A. RTE.	SECTION	COUNTY	TOTAL SHEETS	SHEET NO.
*	**	WILLIAMSON	917	348

STA. 1528+00.0000 TO STA. 1529+00.0000

FED. ROAD DIST. NO. ILLINOIS FED. AID PROJECT

* I-57, & OLD IL 13 (FAU 9629)

** (X1-6-2)VB-2,(X1-6)HBK-2

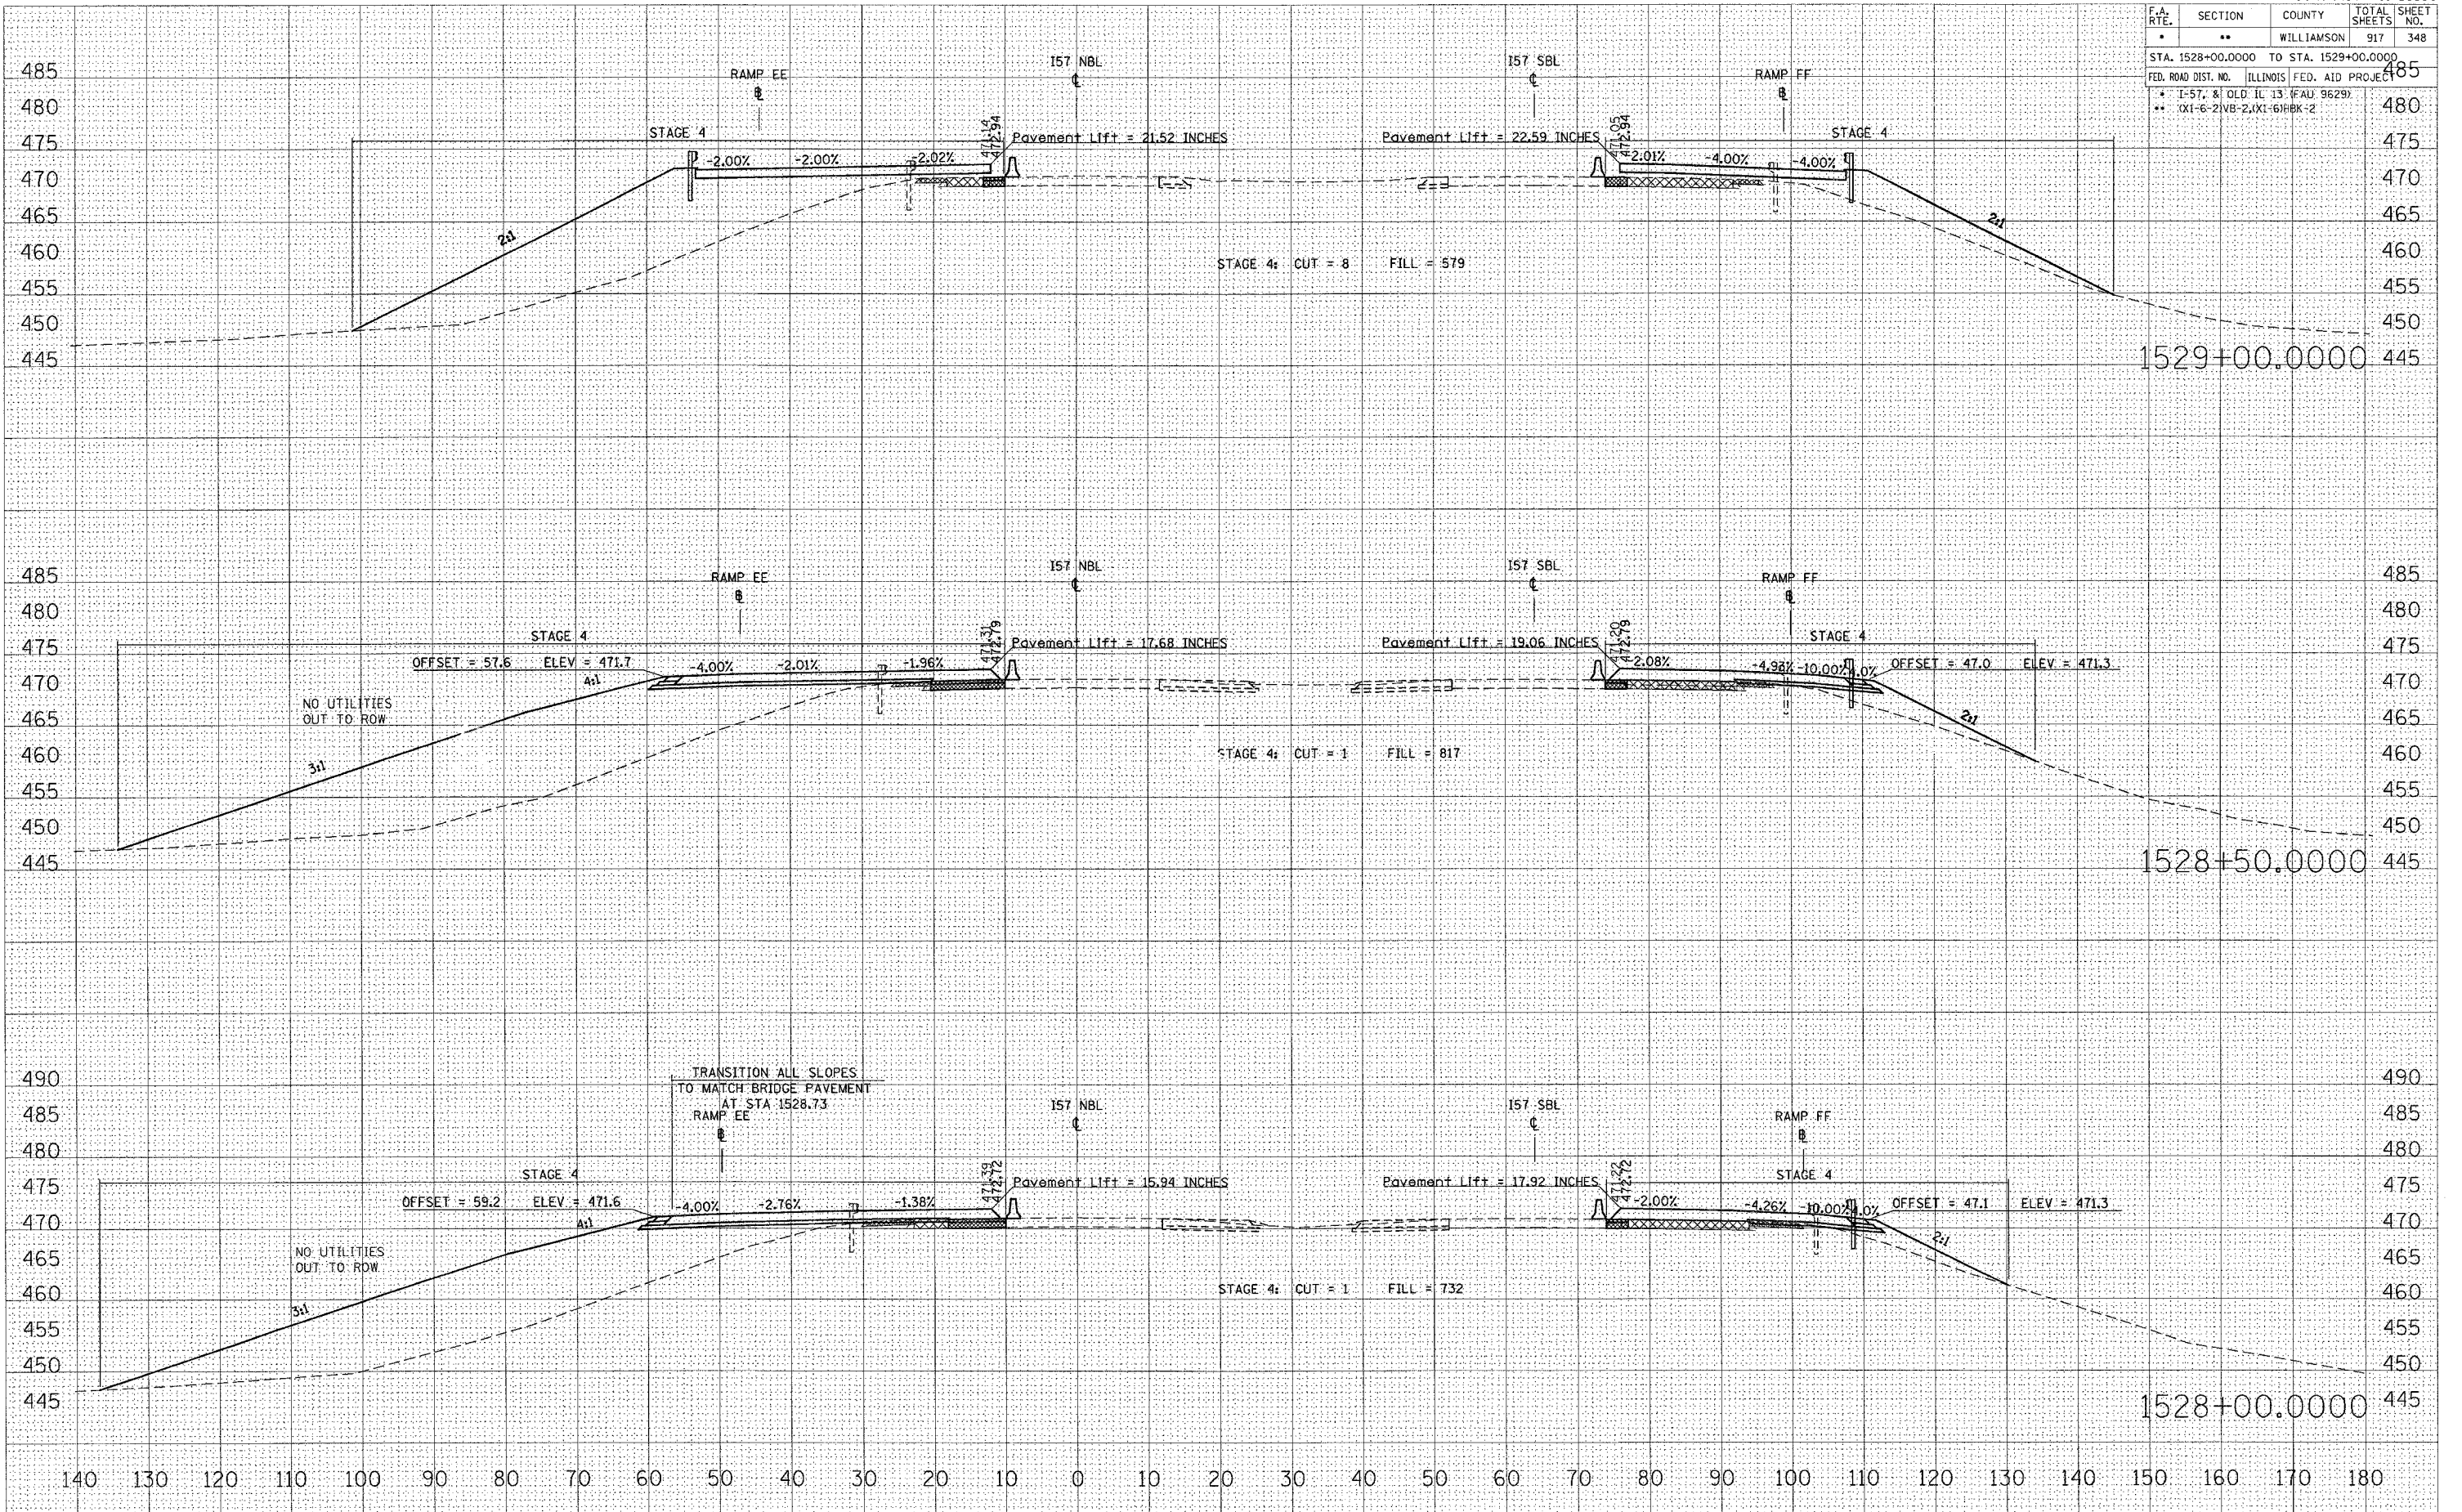

STA 1528+00.0000 TO STA 1529+00.0000 I57 NBL STAGE 4

BY: _____ DATE: _____
 SURVEYED: _____
 PLOTTED: _____
 CHECKED: _____
 NO. _____

BY: _____ DATE: _____
 SURVEYED: _____
 PLOTTED: _____
 CHECKED: _____
 NO. _____

DATE = 10/25/2006
 PLOT DATE = 10/25/2006
 PLOT SCALE = 1/4" = 100'-0"
 USER NAME = lavender/ba