


| F.A. RTE.                                     | SECTION | COUNTY     | TOTAL SHEETS | SHEET NO. |
|---|---------|------------|--------------|-----------|
| *   | **      | WILLIAMSON | 917          | 353       |
| STA. 1535+50.0000 TO STA. 1536+50.0000        |         |            |              |           |
| FED. ROAD DIST. NO. ILLINOIS FED. AID PROJECT |         |            |              |           |
| * I-57, 8, OLD: IL 13 (FAU: 9629)             |         |            |              |           |
| ** (X1-6-2)WB-2,(X1-6)RBK+2                   |         |            |              |           |

DATE: \_\_\_\_\_  
 BY: \_\_\_\_\_  
 SURVEYED: \_\_\_\_\_  
 PLOTTED: \_\_\_\_\_  
 CHECKED: \_\_\_\_\_  
 FINAL SURVEY NOTE BOOK NO. \_\_\_\_\_

DATE: \_\_\_\_\_  
 BY: \_\_\_\_\_  
 SURVEYED: \_\_\_\_\_  
 PLOTTED: \_\_\_\_\_  
 CHECKED: \_\_\_\_\_  
 ORIGINAL SURVEY NOTE BOOK NO. \_\_\_\_\_

PLOT DATE = 12/12/2006  
 FILE NAME = c:\pwworkspace\12/12/2006\12/12/2006.dwg  
 PLOT SCALE = 10.00000 / IN.  
 USER NAME = jef@tchad.com

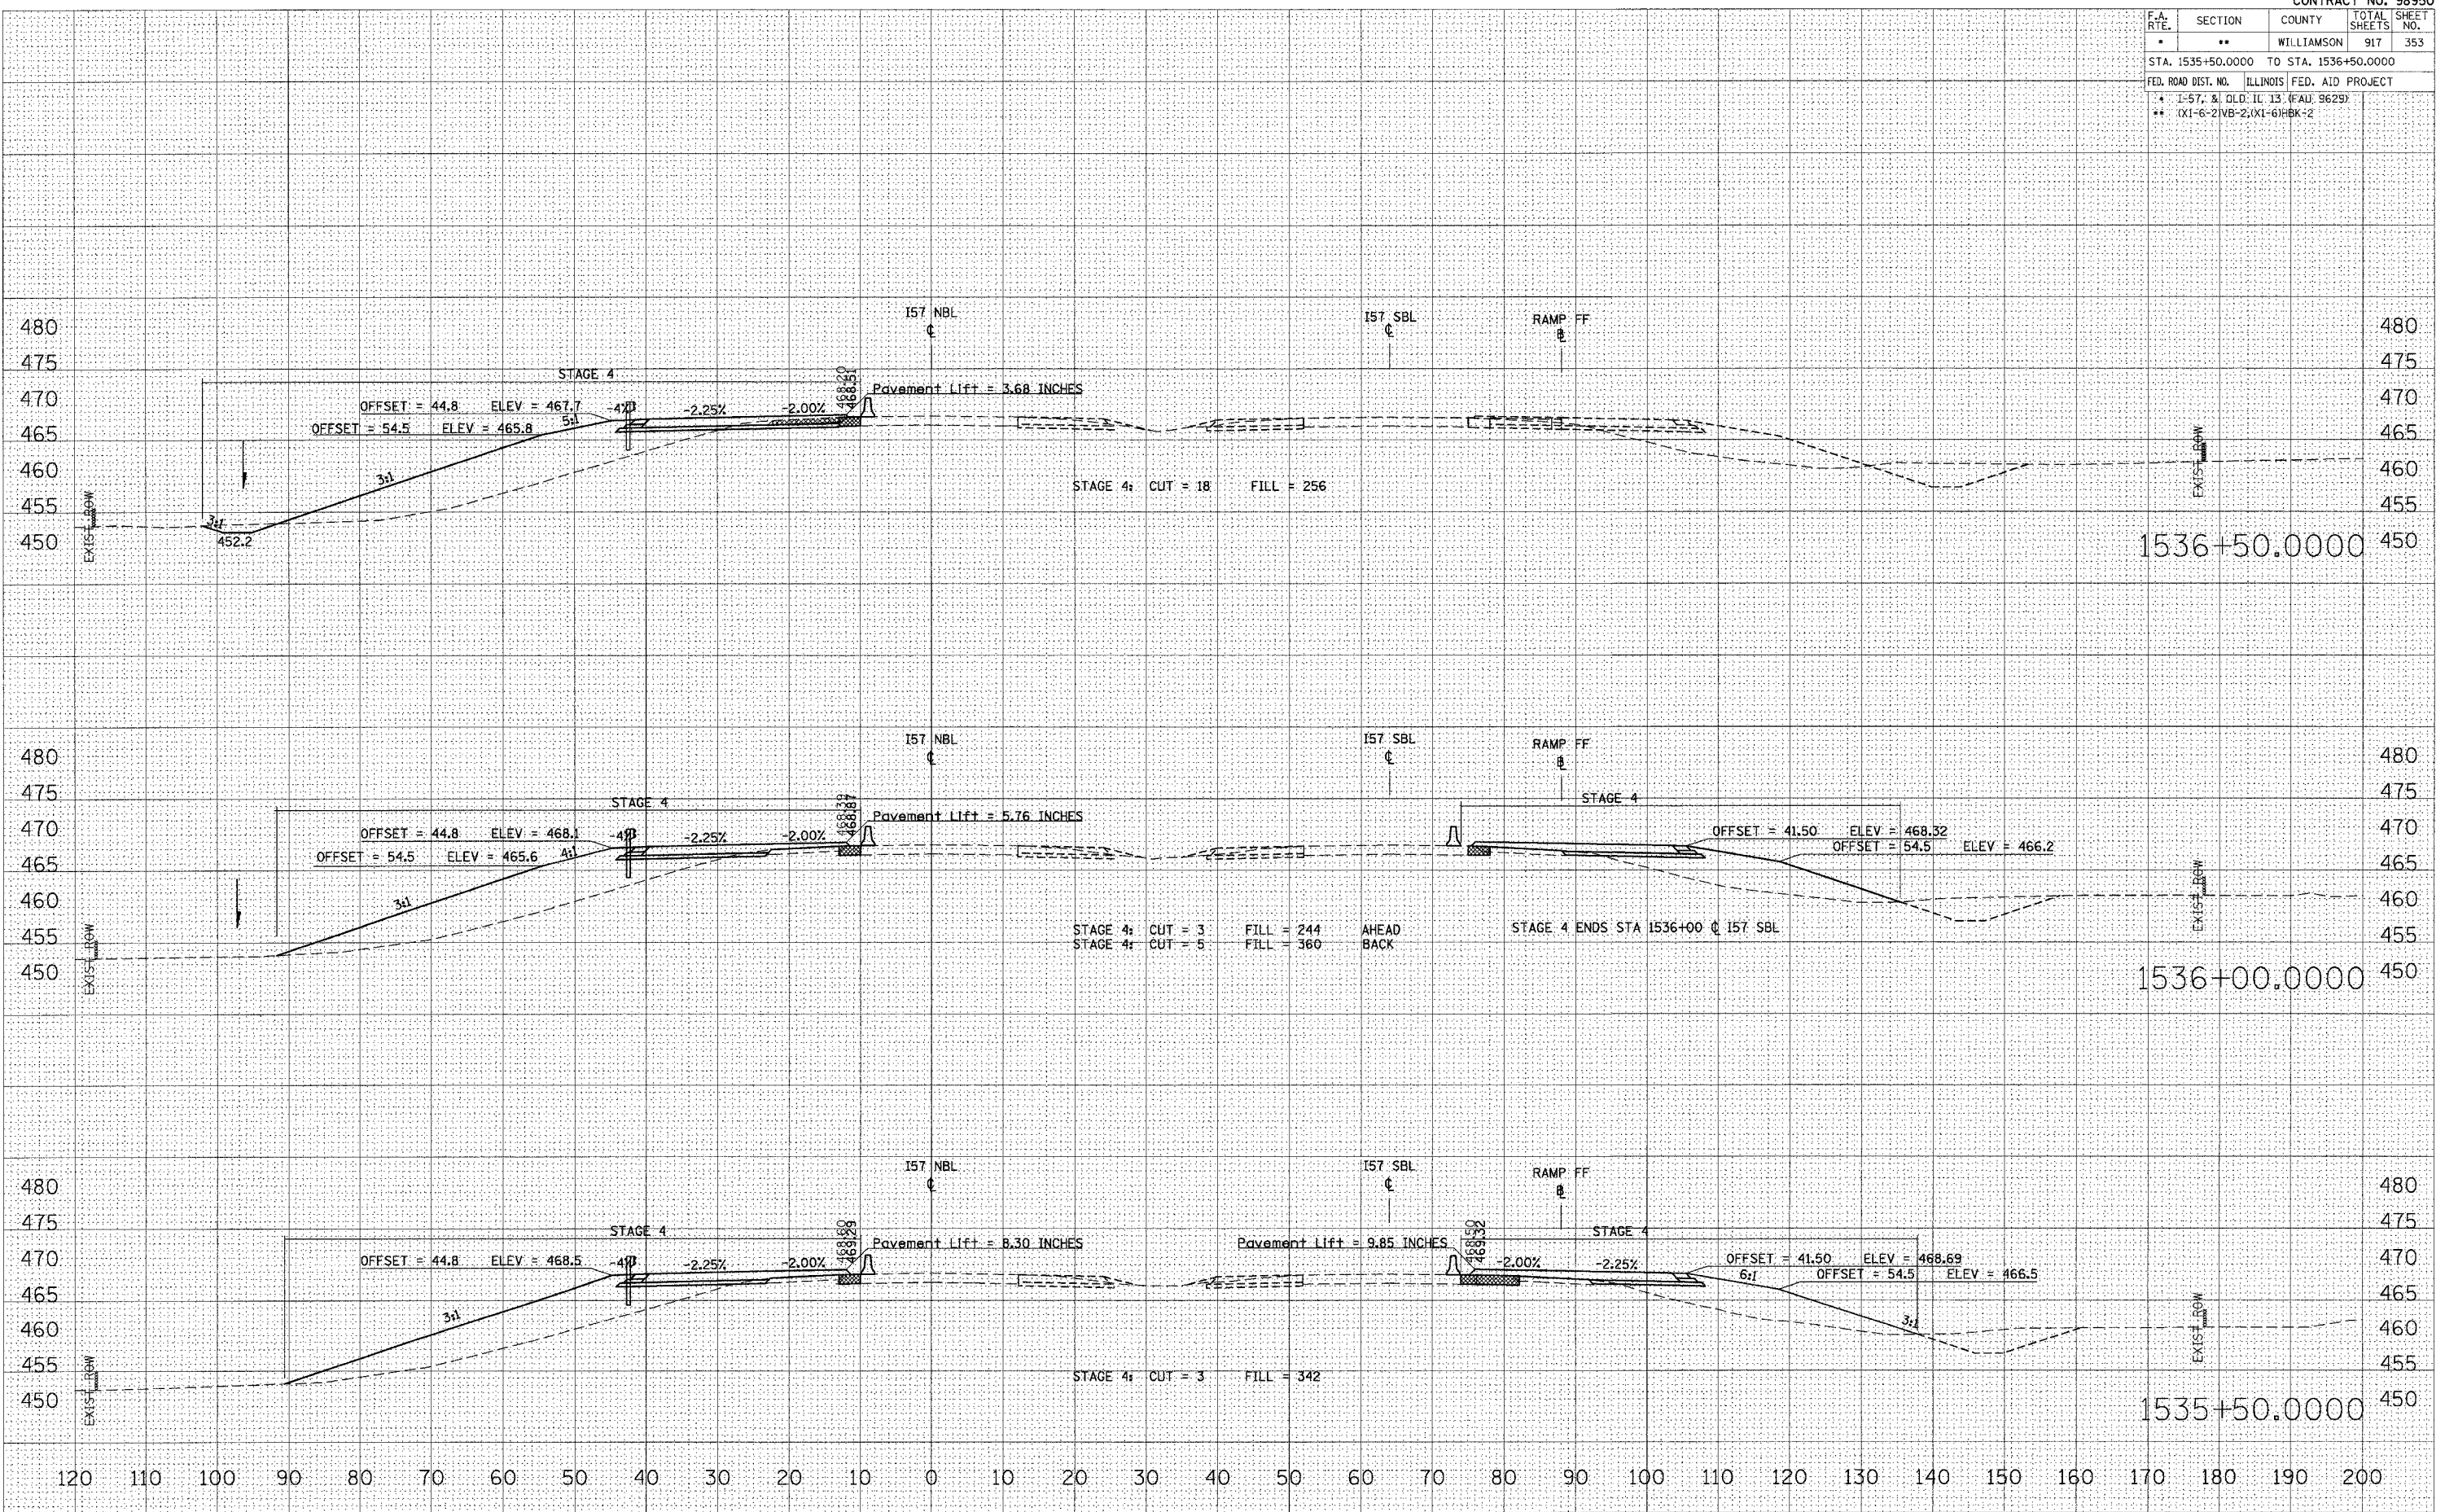

STA 1535+50.0000 TO STA 1536+50.0000 157 NBL STAGE 4