


F.A. RTE.	SECTION	COUNTY	TOTAL SHEETS	SHEET NO.
•	••	WILLIAMSON	917	354
STA. 1537+00.0000 TO STA. 1537+76.7503				
FED. ROAD DIST. NO. ILLINOIS FED. AID PROJECT				
* I-57, 8' OLD (I-13 (FAD) 9629)				
** (X1-6-2)NB-2;(X1-6)HBK-2				

DATE: _____
 BY: _____
 SURVEYED: _____
 PLOTTED: _____
 CHECKED: _____
 NO. _____

DATE: 12/12/2006
 FILE NAME: c:\pvc\mss\15370000\15370000.dwg
 PLOT SCALE: 1/8" = 1'-0"
 USER NAME: jefmitchel

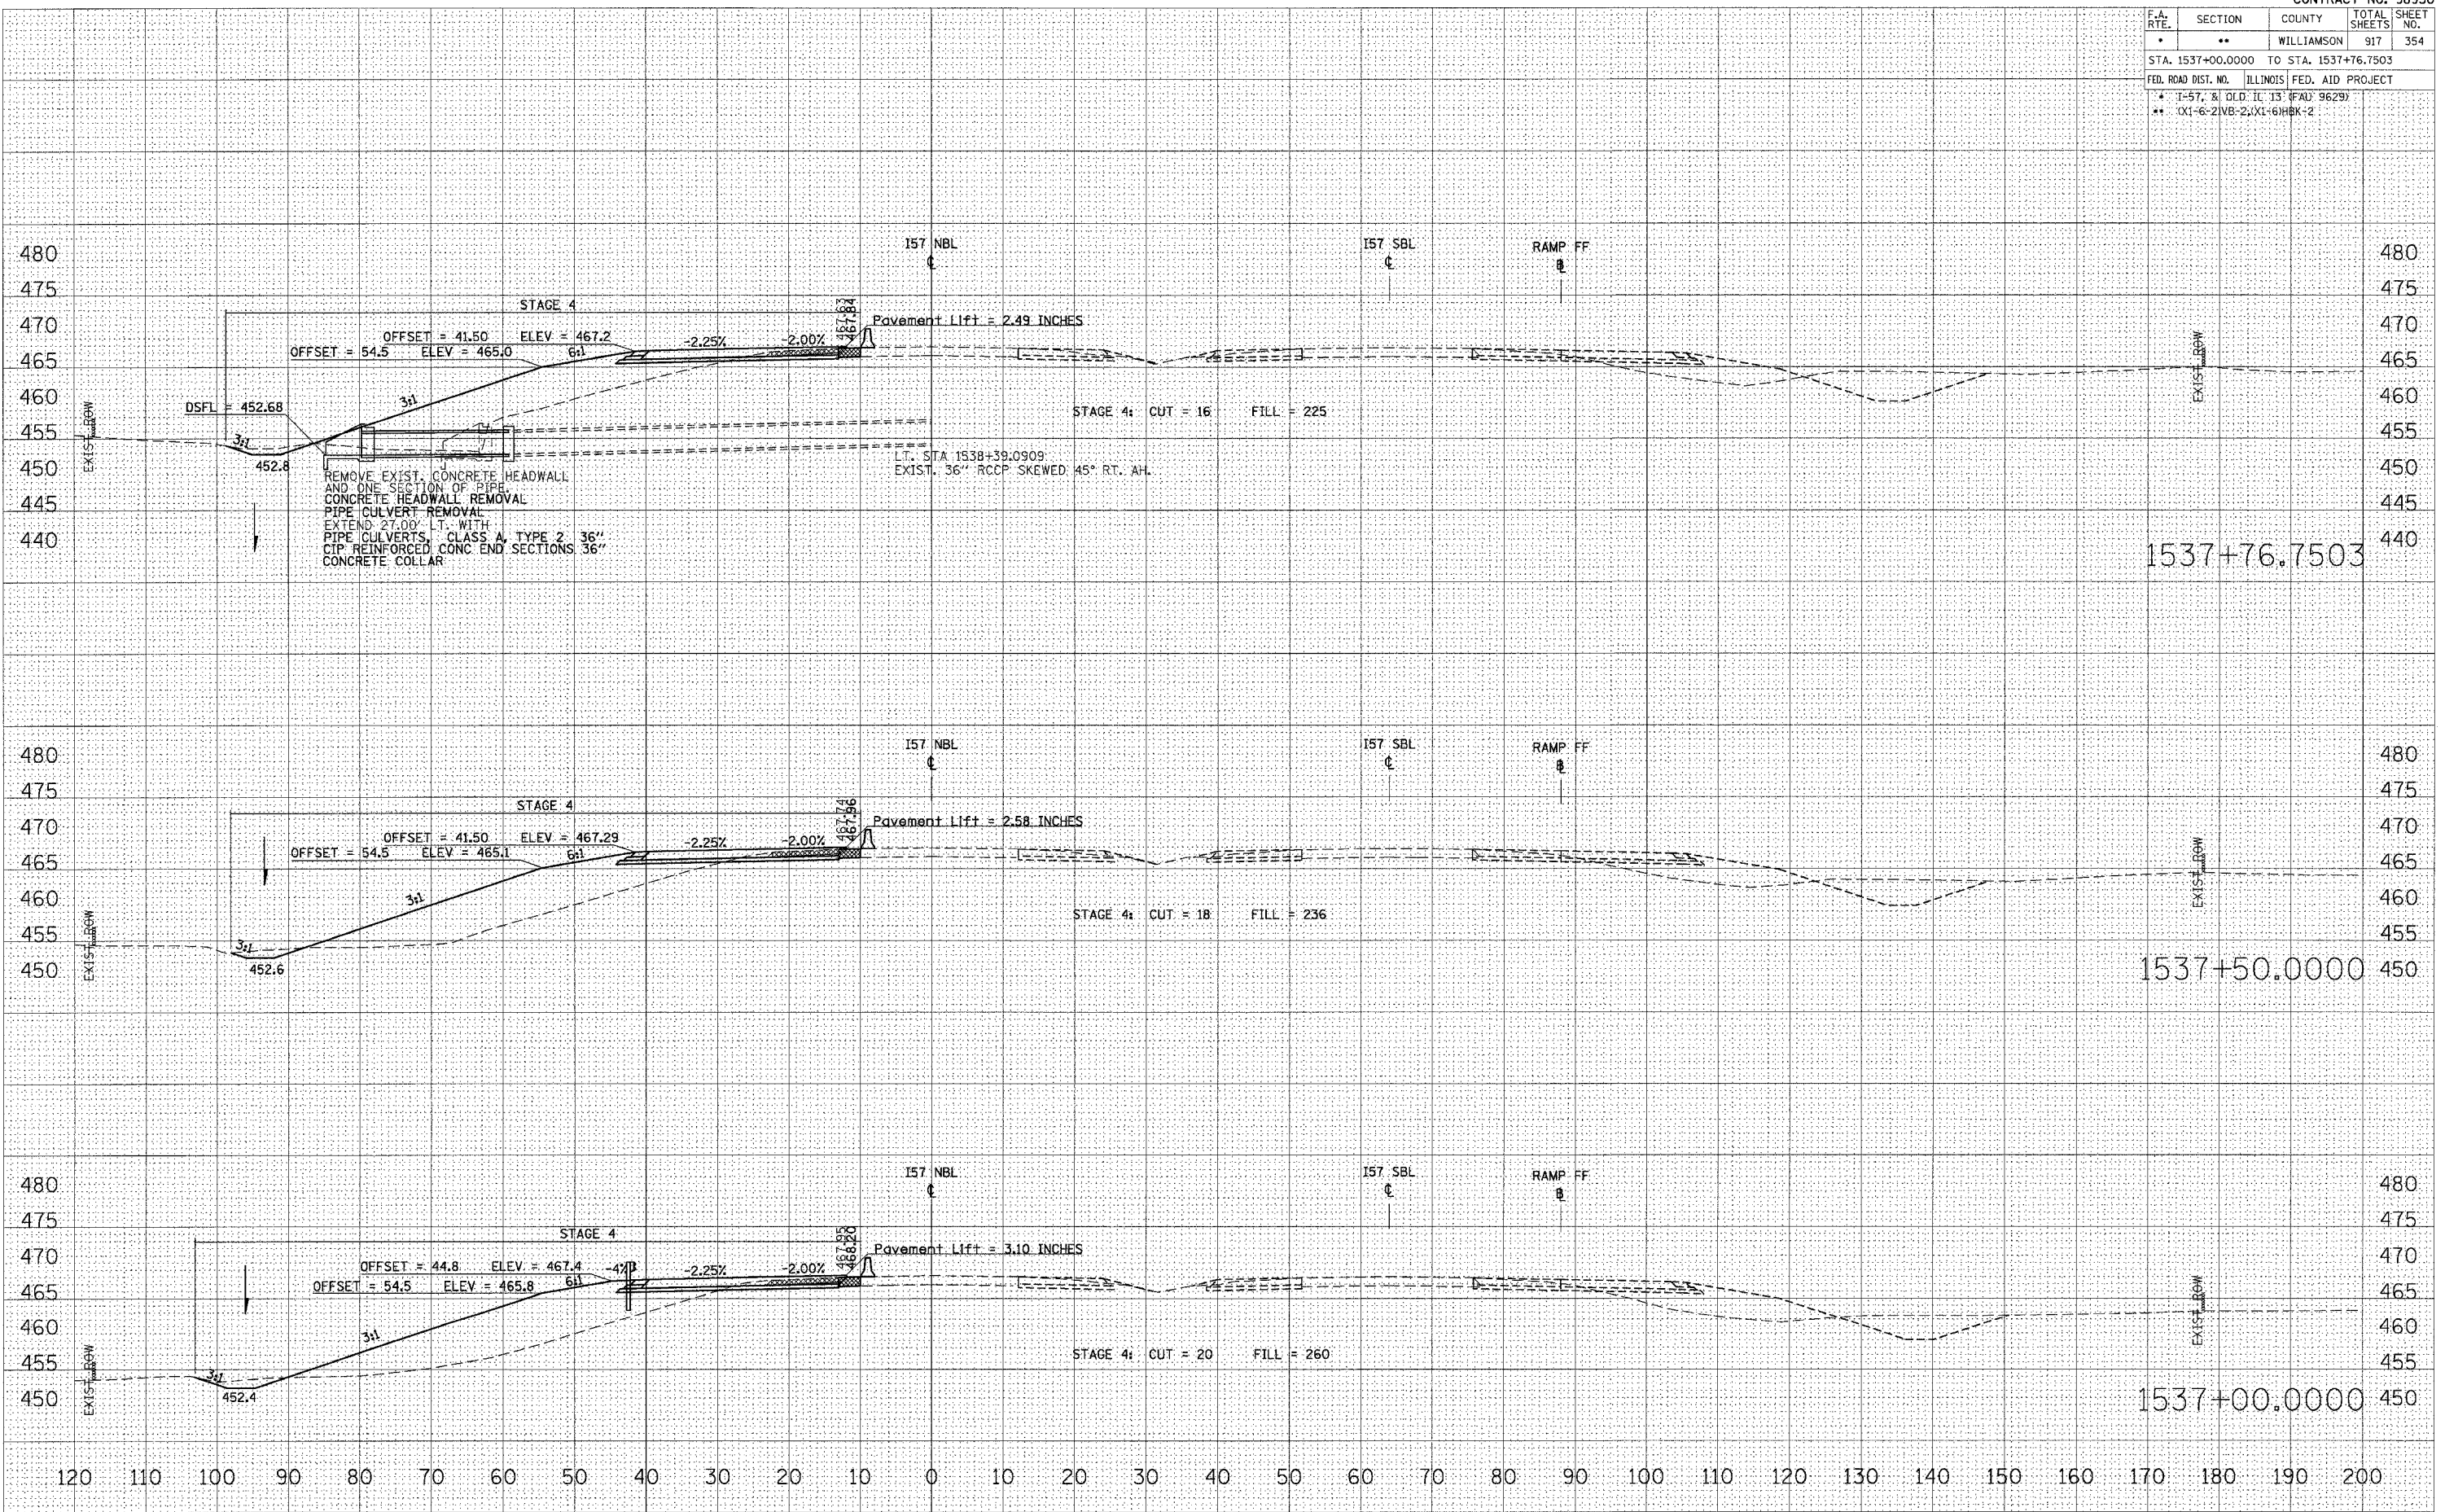

STA 1537+00.0000 TO STA 1537+76.7503 I57 NBL STAGE 4