


CONTRACT NO. 98950

F.A. RTE.	SECTION	COUNTY	TOTAL SHEETS	SHEET NO.
*	*	WILLIAMSON	917	361

STA. TO STA.
 ILLINOIS FED. AID PROJECT
 * I-57, & OLD IL 13 (FAU 9629)
 * (X1-6-2)VB-2,(X1-6)HBK-2

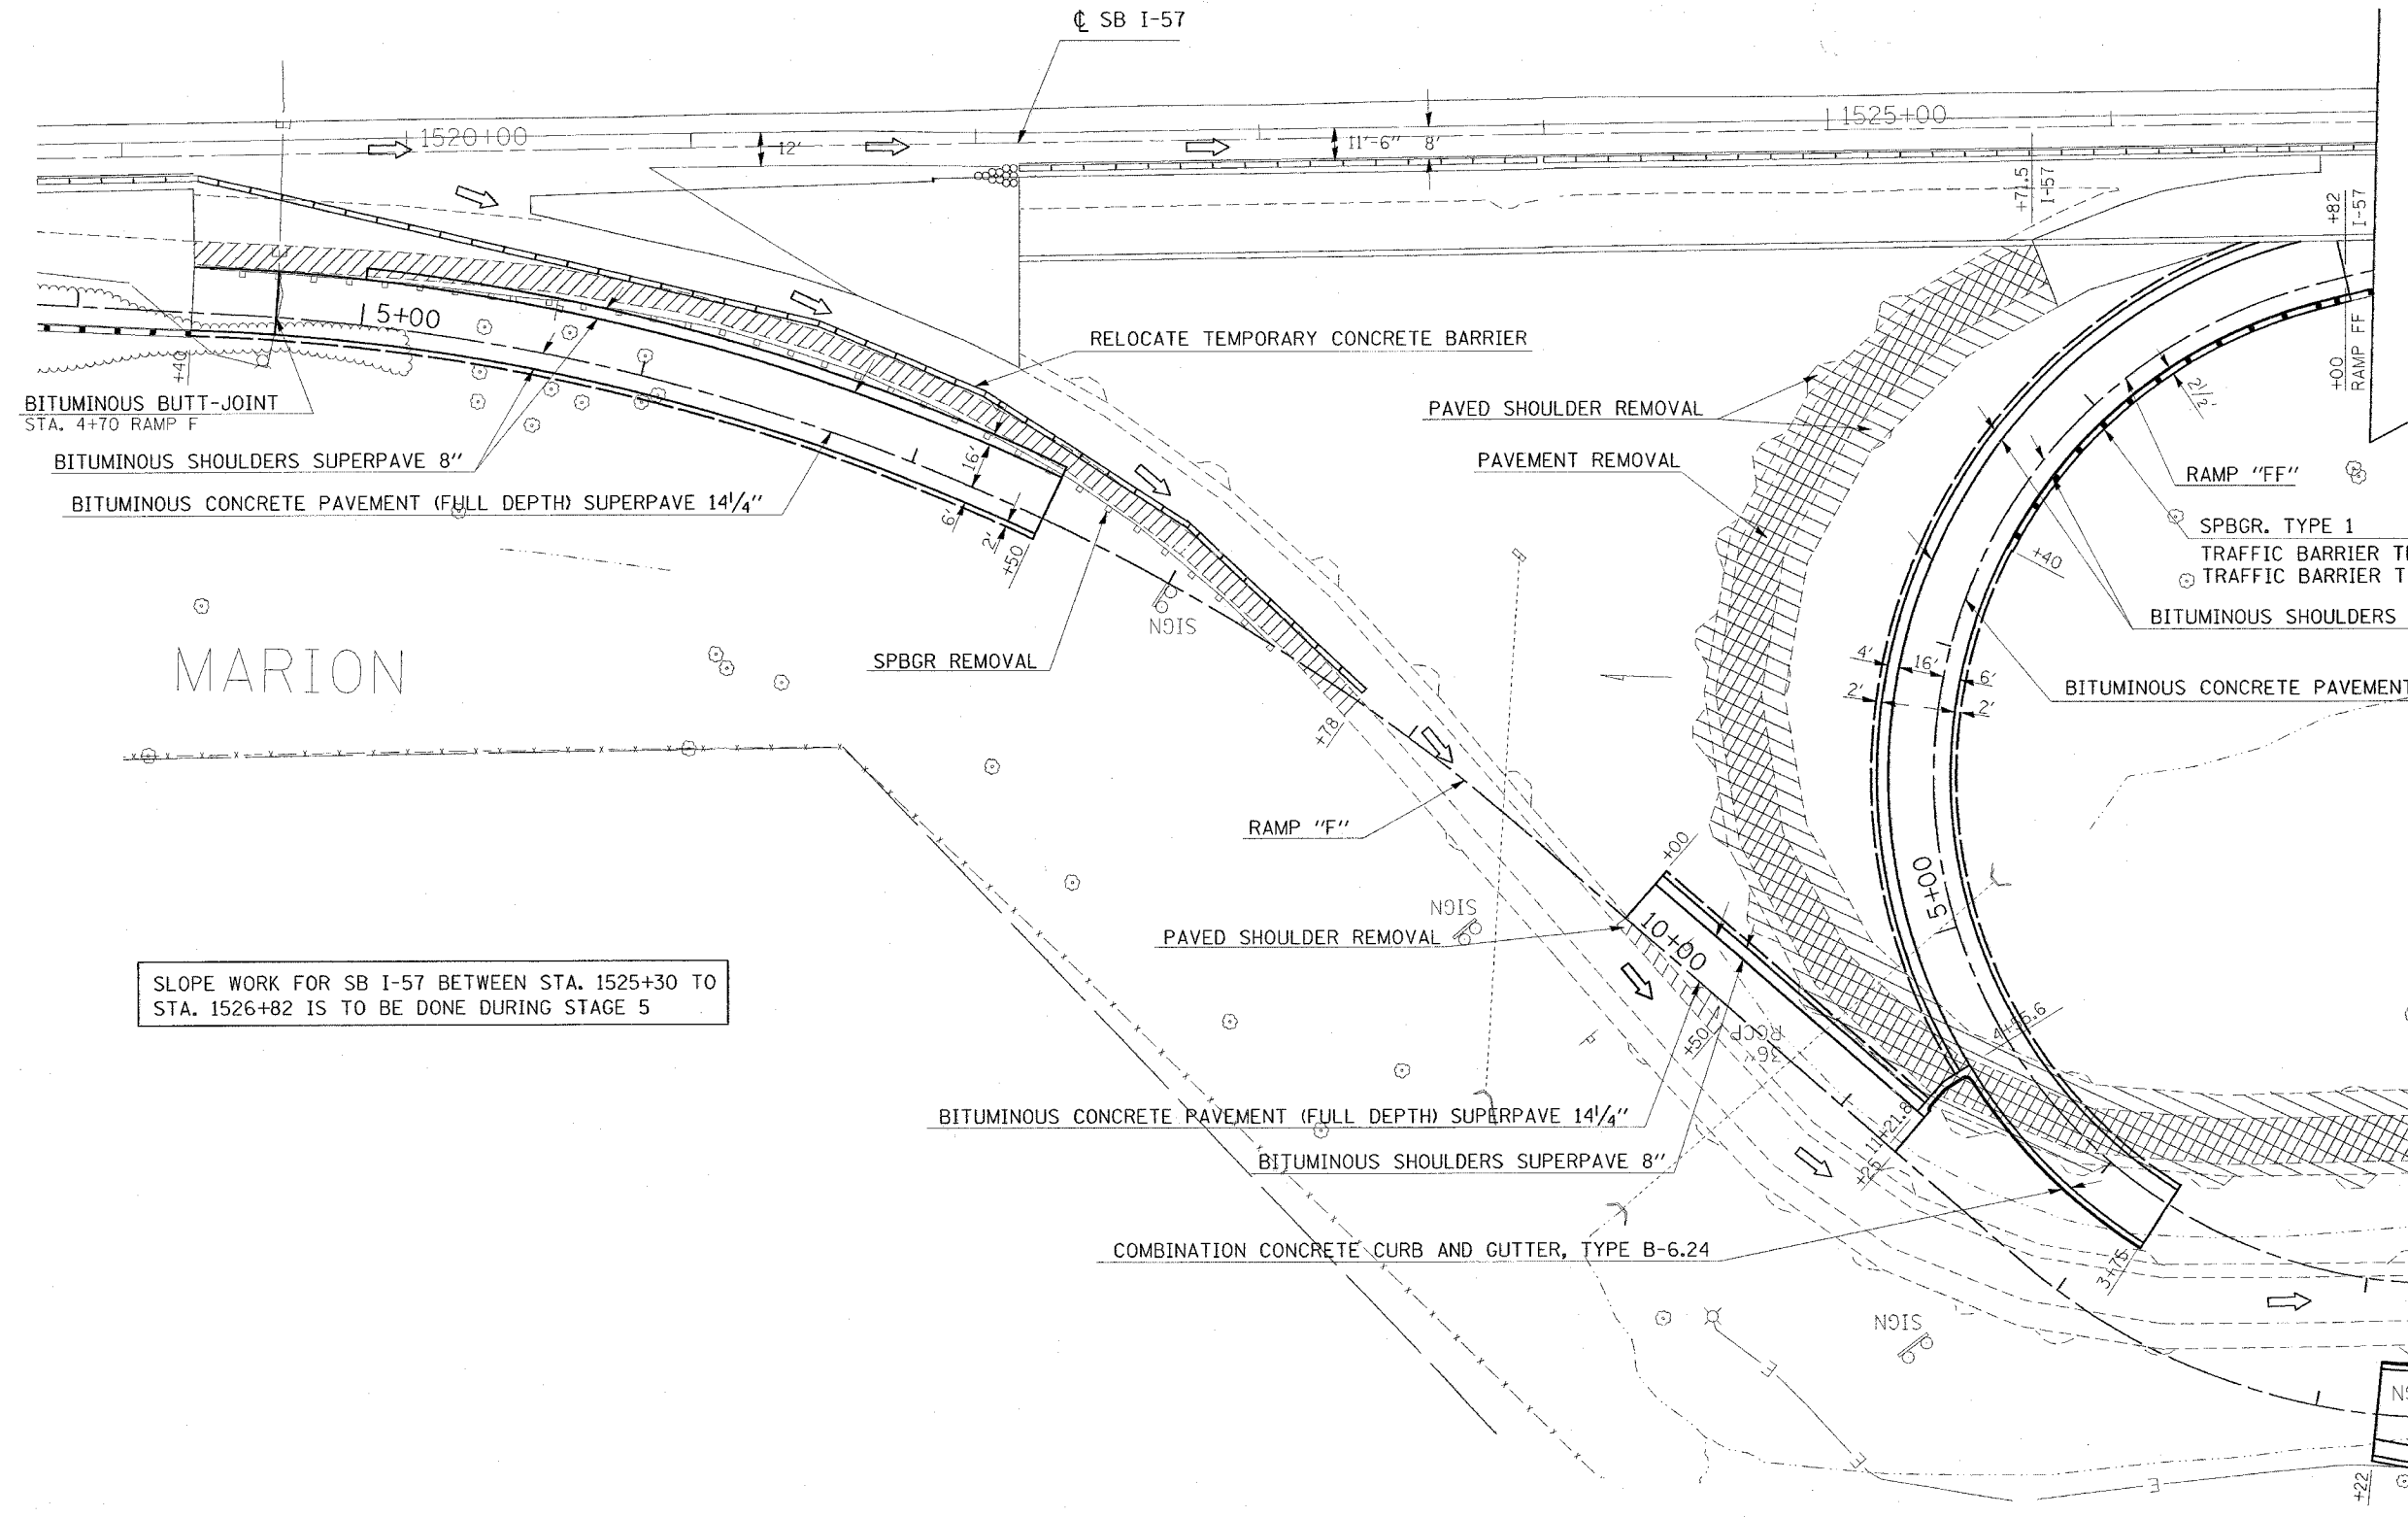

SLOPE WORK FOR SB I-57 BETWEEN STA. 1525+30 TO STA. 1526+82 IS TO BE DONE DURING STAGE 5

MATCHLINE STAGE 5 (SEE SHEET 2 OF 4)

REVISIONS	
NAME	DATE

ILLINOIS DEPARTMENT OF TRANSPORTATION
RAMP "F" AND "FF"
STAGE 5
SHEET 1 OF 4
 SCALE: VERT. APPROX. 30
 HORIZ.
 DATE: _____ DRAWN BY: CNH
 CHECKED BY: _____

PLOT DATE = 11/19/2006
 PLOT SCALE = 30.00000 / IN.
 USER NAME = healdon