


CONTRACT NO. 98950

F.A. RTE.	SECTION	COUNTY	TOTAL SHEETS	SHEET NO.
*	*	WILLIAMSON	917	364

STA. TO STA.
FED. ROAD DIST. NO. ILLINOIS FED. AID PROJECT

* I-57, & OLD IL 13 (FAU 9629)
** (X1-6-2)VB-2, (X1-6)HBK-2

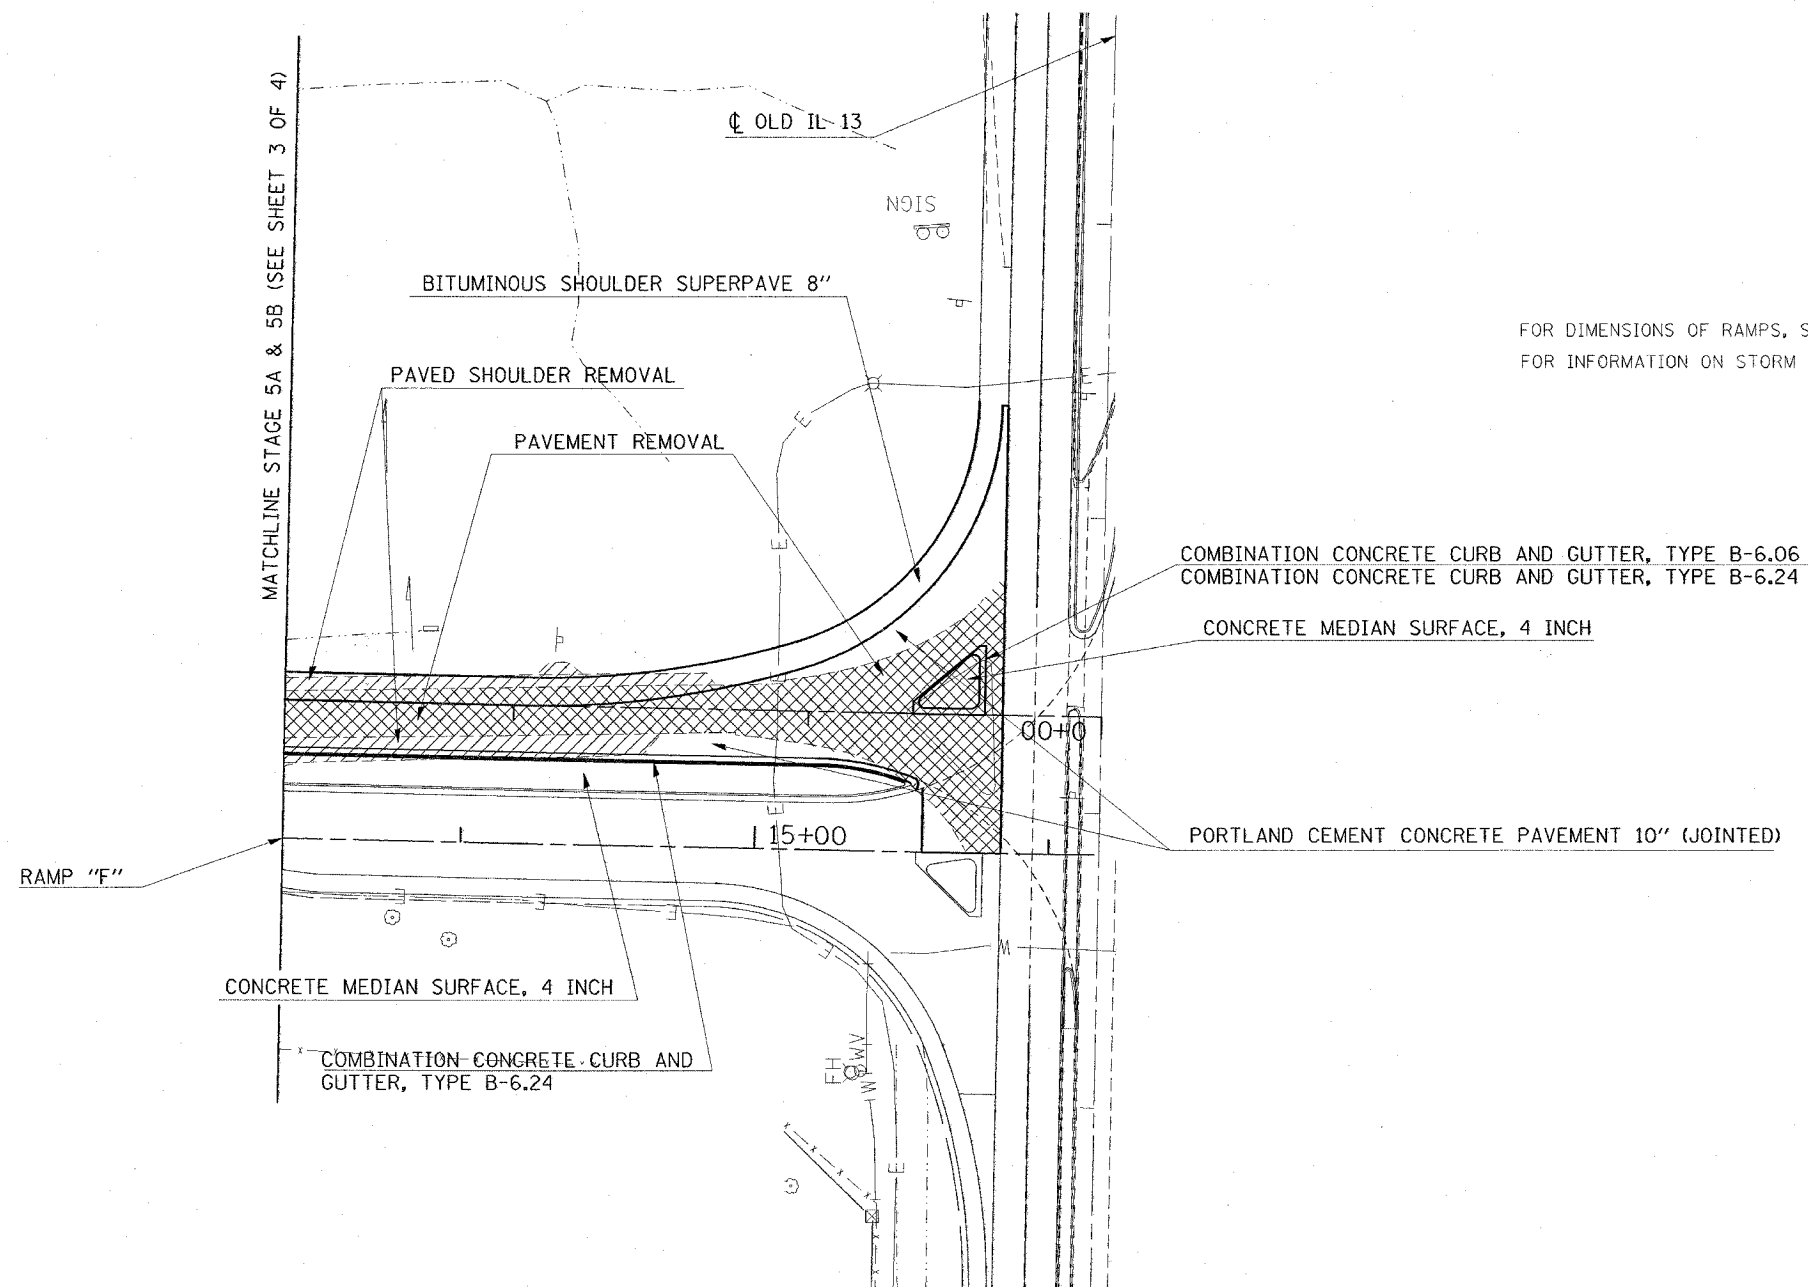

FOR DIMENSIONS OF RAMPS, SEE GEOMETRIC SHEETS FOR DETAILS.
FOR INFORMATION ON STORM SEWER, SEE STORM SEWER SHEETS.

REVISIONS	
NAME	DATE

ILLINOIS DEPARTMENT OF TRANSPORTATION
RAMP "F" AND "FF"
STAGE 5A & 5B
SHEET 4 OF 4

SCALE: VERT. APPROX. 30
HORIZ. DATE
DRAWN BY CNH
CHECKED BY

PLOT DATE = 11/19/2006
FILE NAME = c:\projects\98950\stage5a\stage5a.dgn
USER = cnh
PLOTTER = HPGL