



CONTRACT NO. 98950				
F.A. RTE.	SECTION	COUNTY	TOTAL SHEETS	SHEET NO.
*	*	WILLIAMSON	917	386
STA.	TO STA.			
FED. ROAD DIST. NO.	ILLINOIS FED. AID PROJECT			
* I-57, & OLD IL 13 (FAU 9629)				
** (X1-6-2)VB-2, (X1-6)HBK-2				


PLAN	SURVEYED	BY	DATE
	PLOTTED		
	GRADES CHECKED		
	RT. OF WAY CHECKED		
	NOISE		
	NO. CAD FILE NAME		

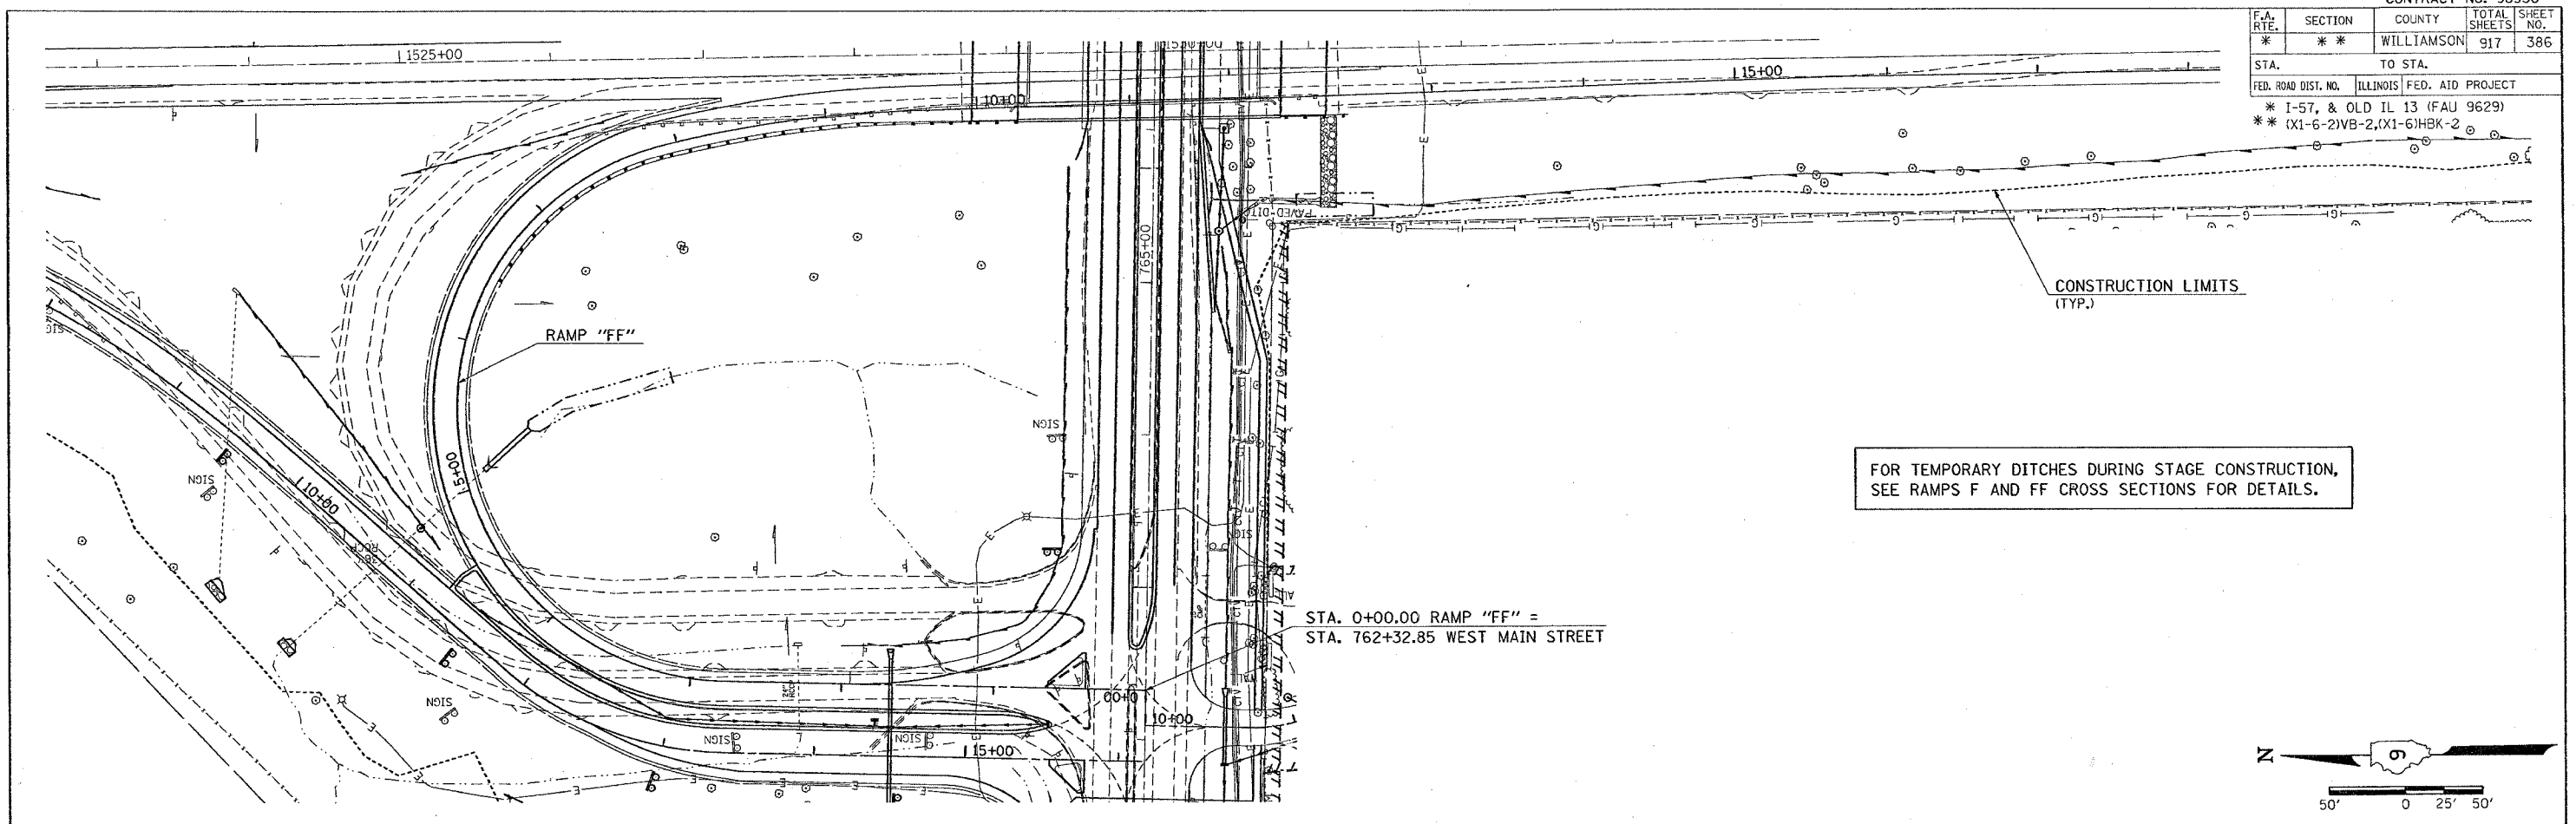

STA. 0+00.00 RAMP "FF" =
STA. 762+32.85 WEST MAIN STREET

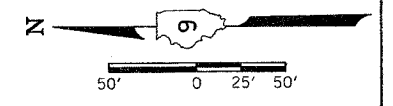

PROFILE	SURVEYED	BY	DATE
	GRADES CHECKED		
	PLOTTED		
	STRUCTURE NOTATIONS CHKD		
	NO.		

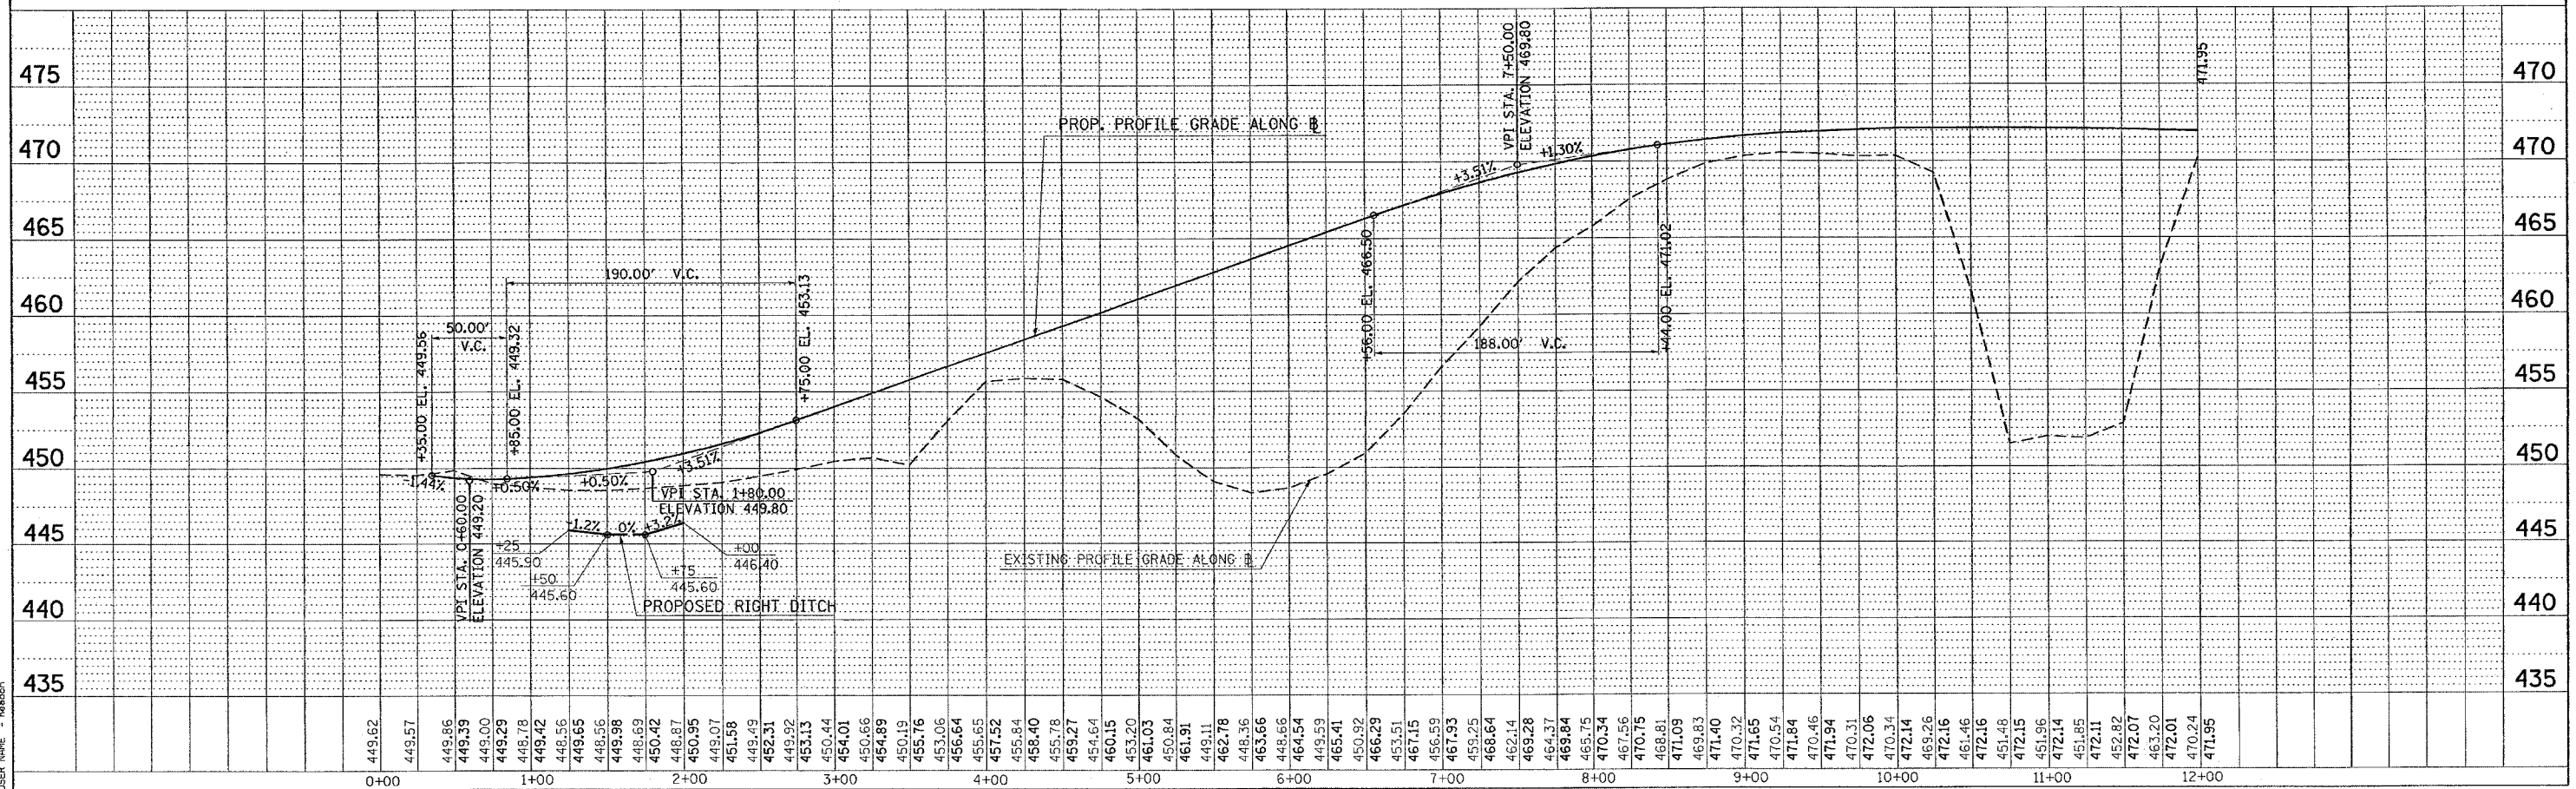

PLOT DATE = 10/24/2006
 PLOT SCALE = 50.0000' / IN.
 USER NAME = harsden

DITCH PROFILE STA. 0+00 TO STA. 12+00 RAMP "FF"