


F.A. RTE.	SECTION	COUNTY	TOTAL SHEETS	SHEET NO.
•	**	WILLIAMSON	917	1831
STA. 5+25.0000 TO STA. 5+75.0000				
FED. ROAD DIST. NO. ILLINOIS FED. AID PROJECT				
* 1-57, 8/ OLD I.C. 13 (FAD 9629)				
** (X1-6-2)VB-2,(X1-6)HBK-2				

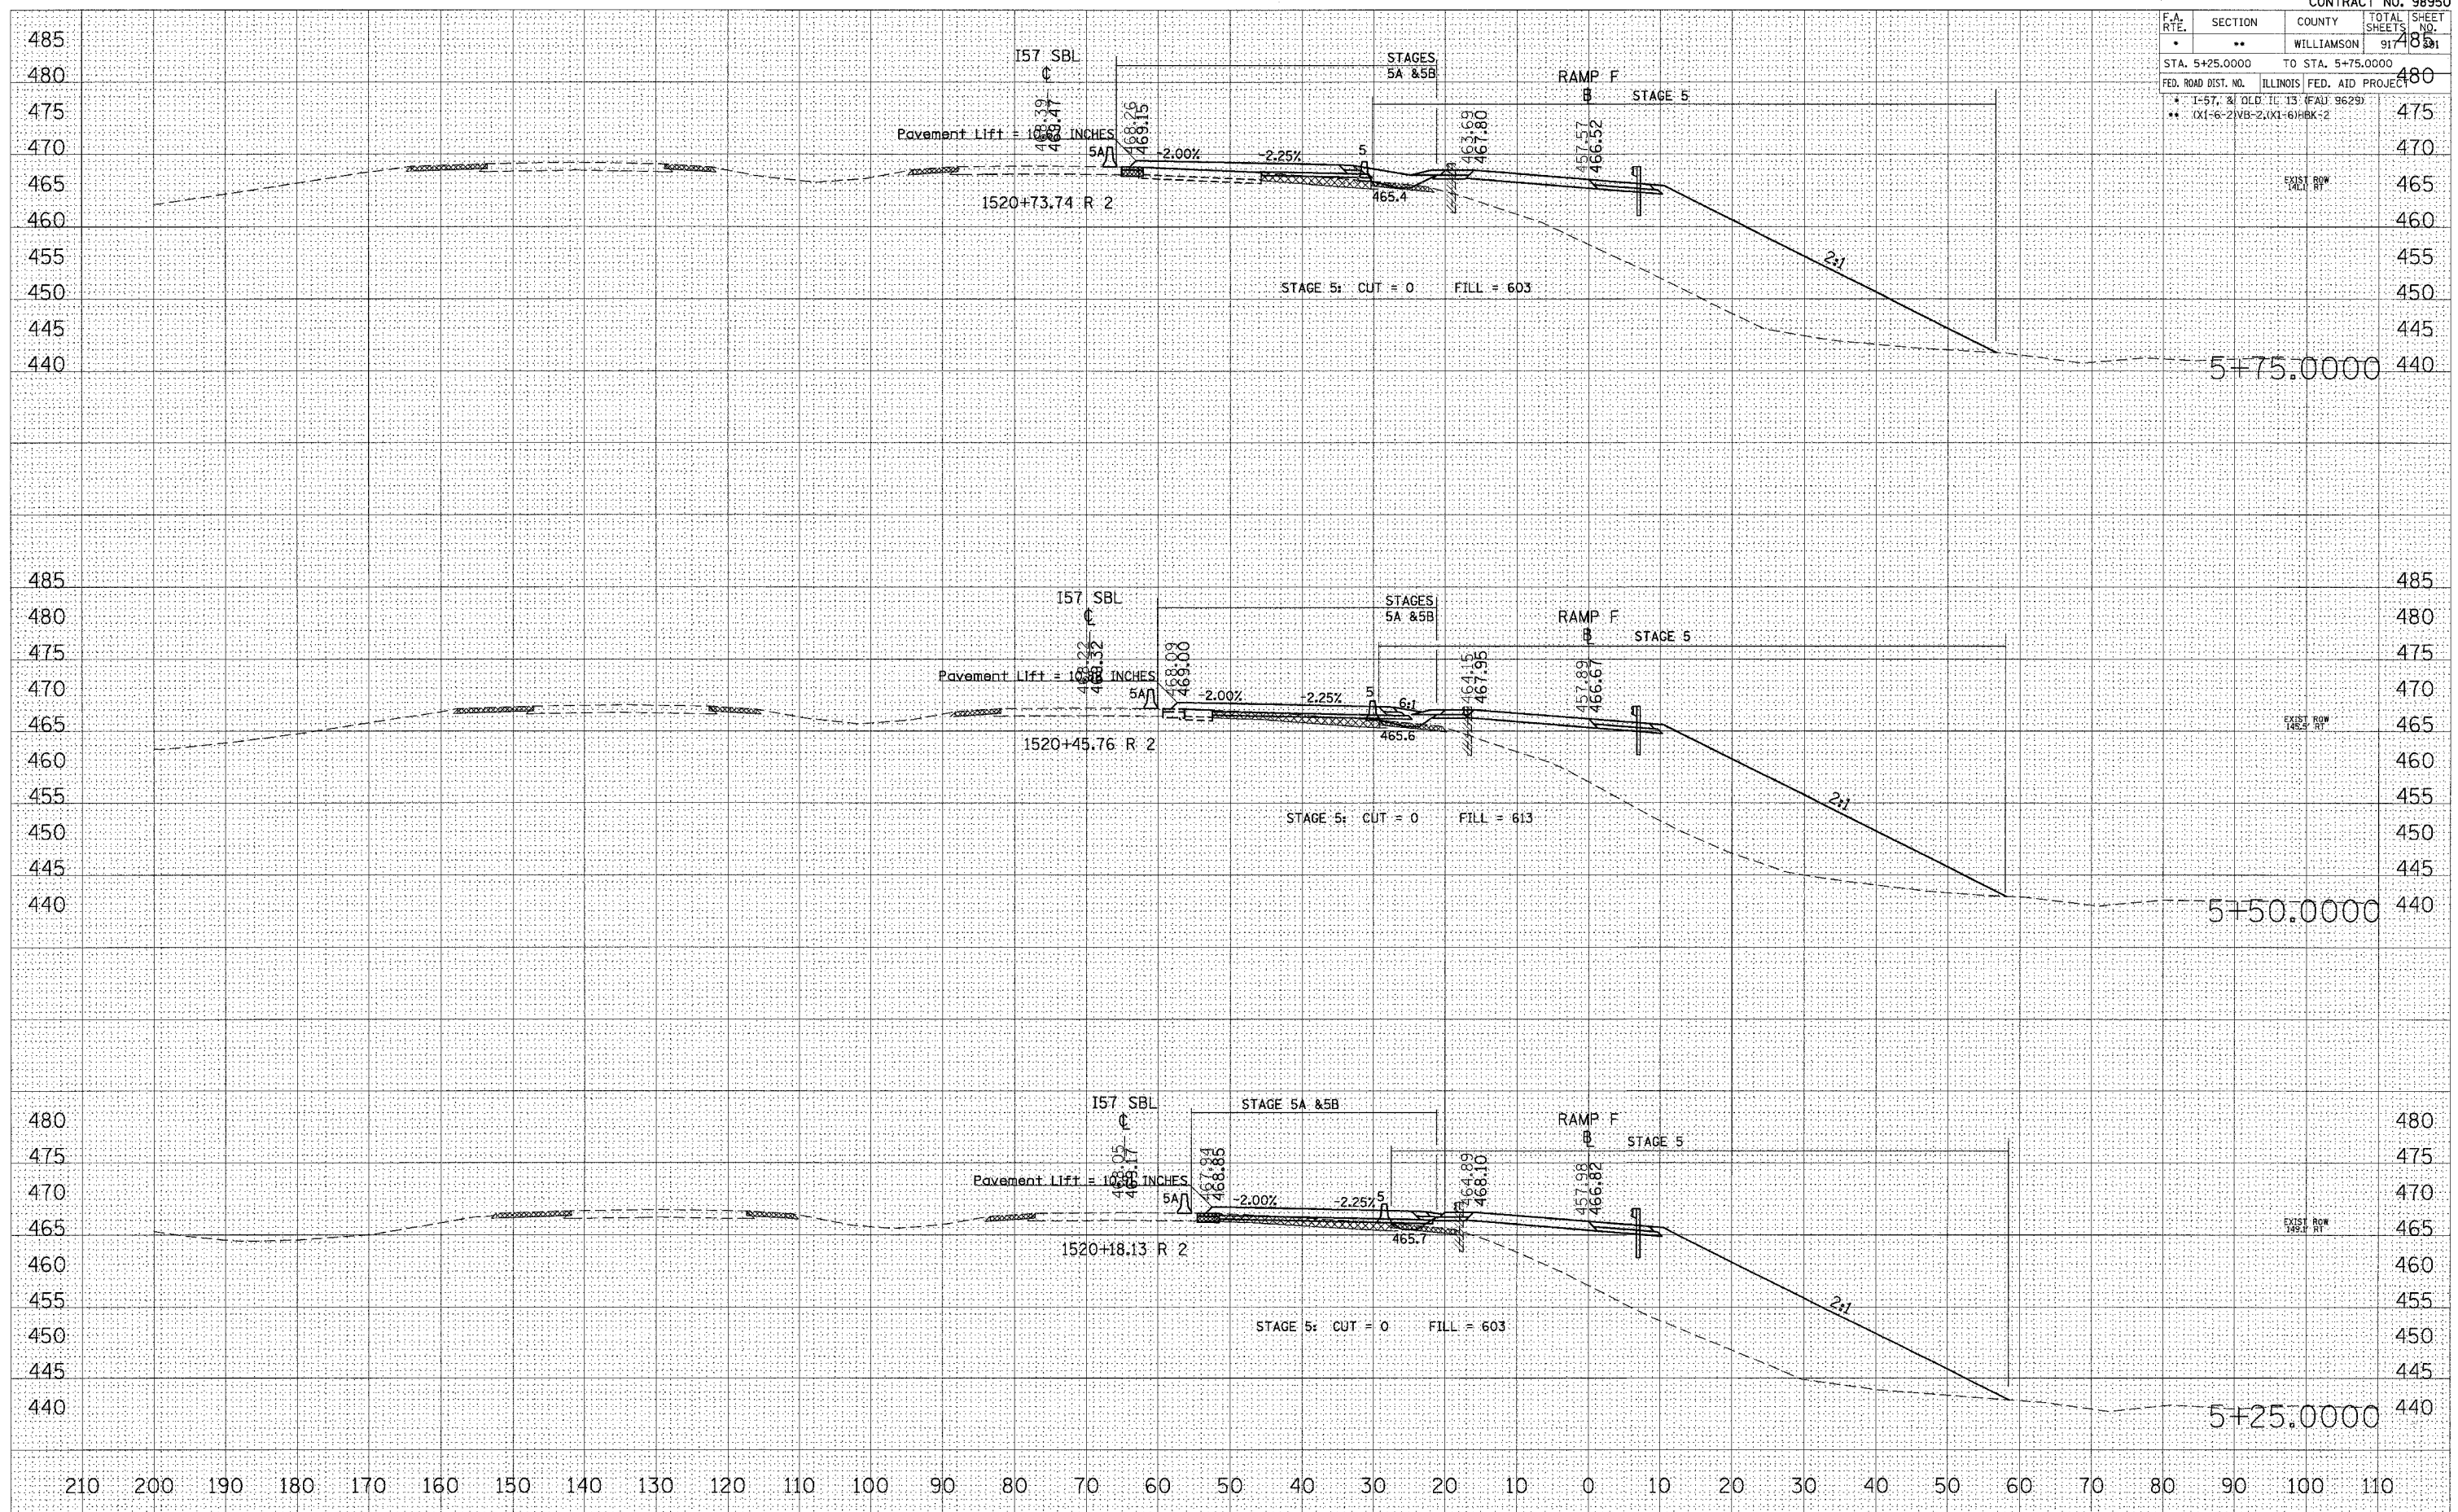

FINAL SURVEY NOTE BOOK NO. _____
 DRAWING PLOTTED TEMPLATE AREAS CHECKED

ORIGINAL SURVEY NOTE BOOK NO. _____
 DRAWING PLOTTED TEMPLATE AREAS CHECKED

PLOT DATE = 10/25/2006
 FILE NAME = c:\projects\102282\vol1\3\st_ramp\1831.dwg
 PLOT SCALE = 1/8" = 1'-0"
 USER NAME = jlavender

STA 5+25.0000 TO STA 5+75.0000 RAMP F