


F.A. RTE.	SECTION	COUNTY	TOTAL SHEETS	SHEET NO.
*	**	WILLIAMSON	917	483
STA. 6+75.0000		TO STA. 7+25.0000		480
FED. ROAD DIST. NO. ILLINOIS FED. AID PROJECT				
* I-57, & OLD IL 13 (FAU 9629)				
** (X1-6-2)VB-2, (X1-6)HBK-2				

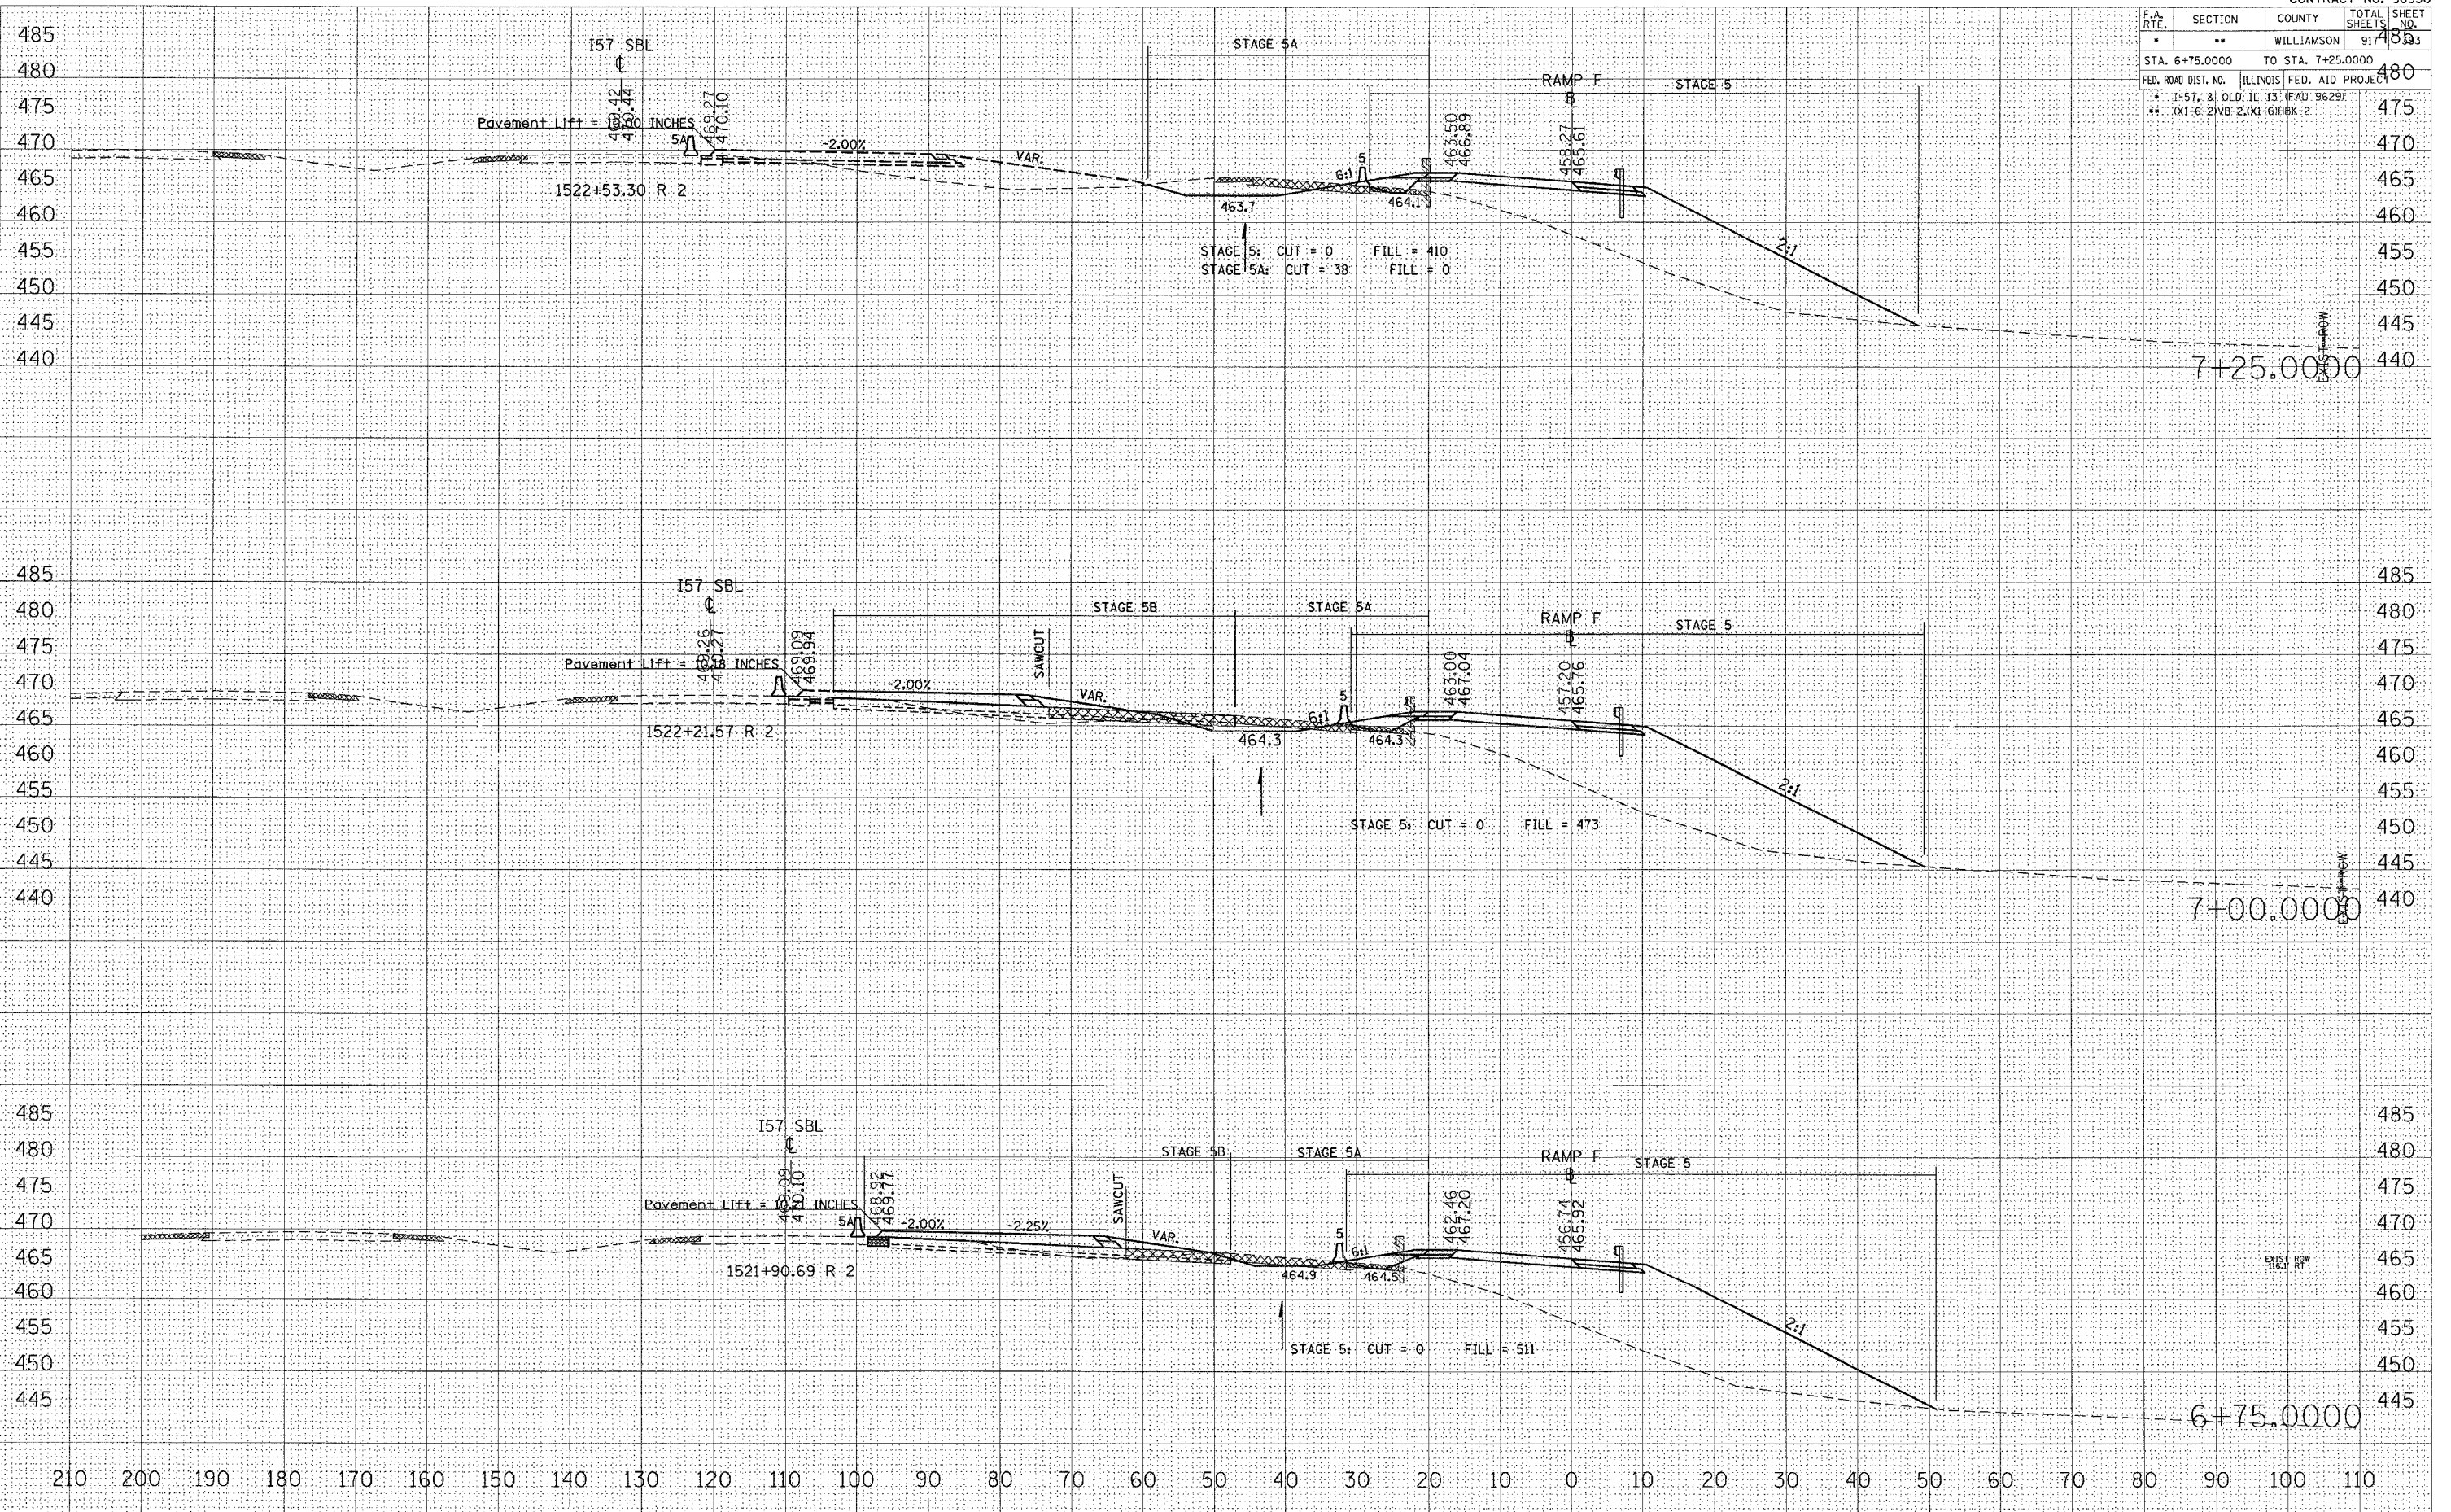

STA 6+75.0000 TO STA 7+25.0000 RAMP F

DATE: \_\_\_\_\_  
 BY: \_\_\_\_\_  
 CHECKED: \_\_\_\_\_  
 NO. \_\_\_\_\_

DATE: \_\_\_\_\_  
 BY: \_\_\_\_\_  
 CHECKED: \_\_\_\_\_  
 NO. \_\_\_\_\_

DATE: 10/25/2006  
 PLOT: J:\projects\98950\1022882\1022882.dwg  
 PLOT SCALE: 1/8" = 1'-0"  
 USER: JAVIER