


F.A. RTE.	SECTION	COUNTY	TOTAL SHEETS	SHEET NO.
*	**	WILLIAMSON	917	394
STA. 7+50.0000 TO STA. 8+00.0000				
FED. ROAD DIST. NO. ILLINOIS FED. AID PROJECT				
* I-57, 2' OLD IL 13 (FAJ) 9629)			485	
** (XI-6-2) V8-2, (XI-6) HBK-2				

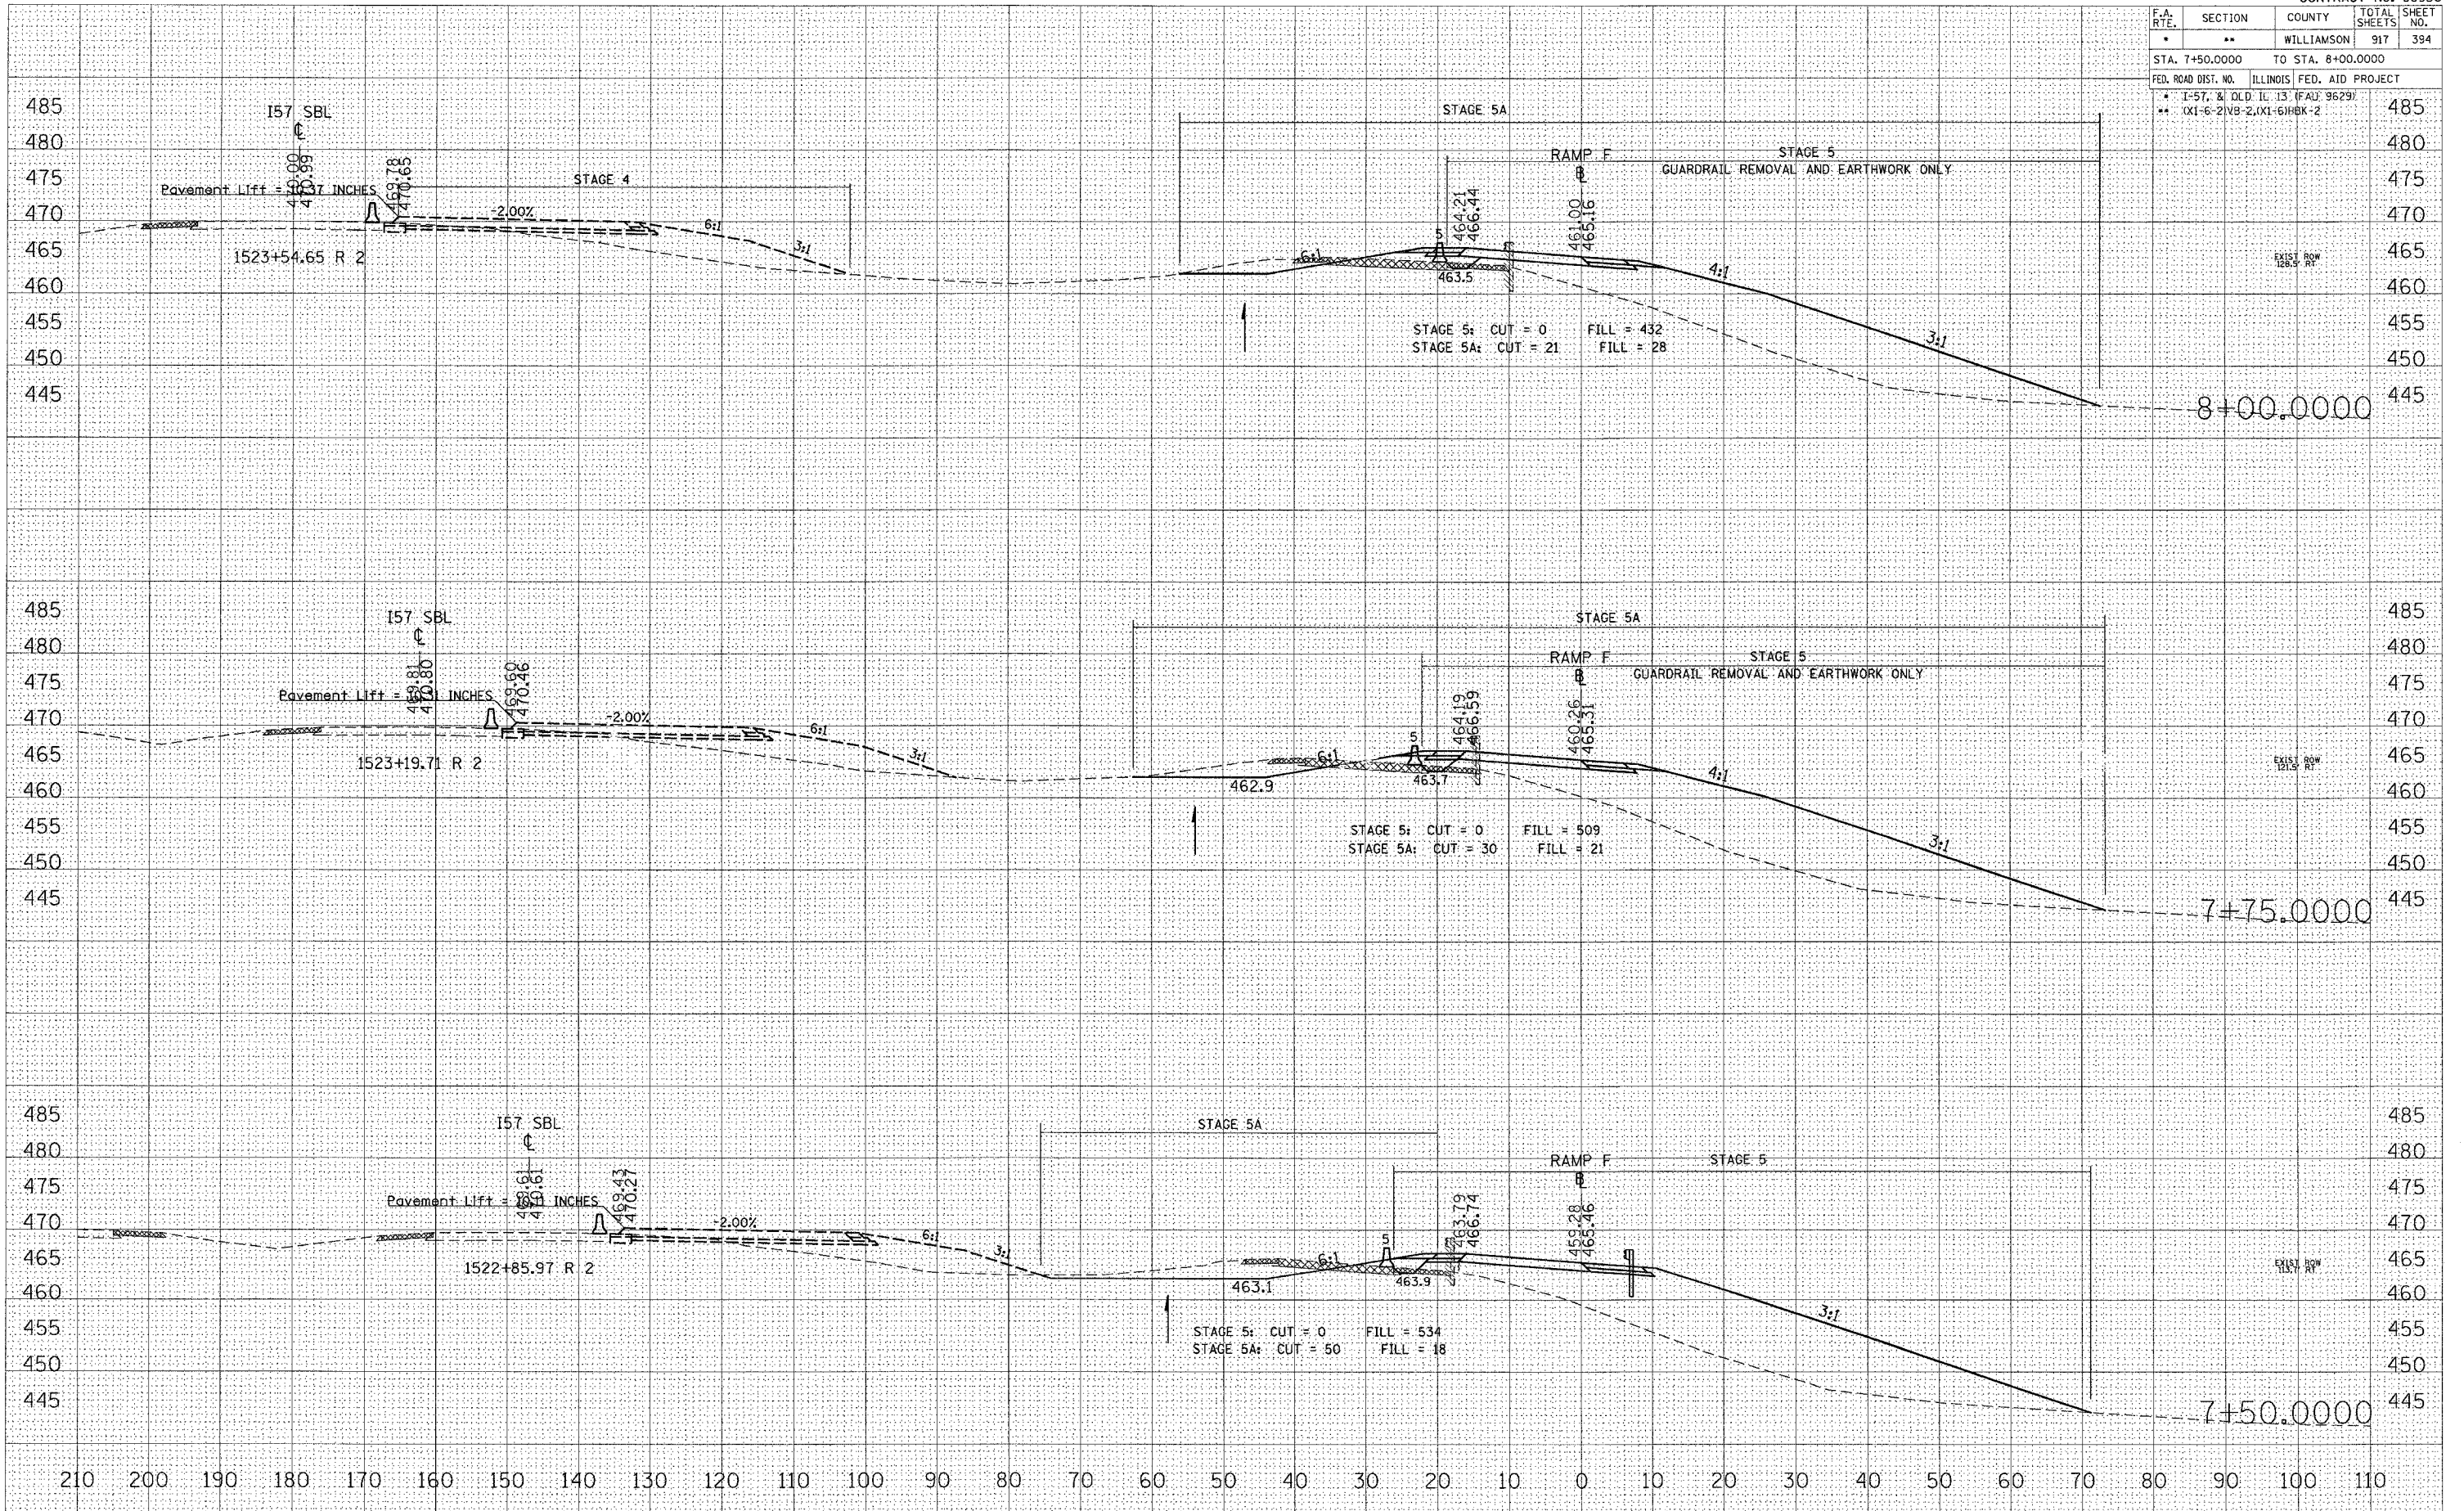

STA 7+50.0000 TO STA 8+00.0000 RAMP F

DATE _____ BY _____
 SURVEYED _____
 PLOTTED _____
 NOTE BOOK _____
 AREAS CHECKED _____

DATE _____ BY _____
 SURVEYED _____
 PLOTTED _____
 NOTE BOOK _____
 AREAS CHECKED _____

DATE = 10/25/2006
 PLOT SCALE = 1/4" = 10'-0"
 USER NAME = lavender-ba