


F.A. RTE.	SECTION	COUNTY	TOTAL SHEETS	SHEET NO.
*	**	WILLIAMSON	917	400
STA. 11+25.0000 TO STA. 11+75.0000				
FED. ROAD DIST. NO. ILLINOIS FED. AID PROJECT				
* I-57, & OLD IL 13 (FAU 9629)				
** 0X1-6-21VB-2, 0X1-61HBK-2				

DATE \_\_\_\_\_ BY \_\_\_\_\_  
 SURVEYED \_\_\_\_\_  
 PLOTTED \_\_\_\_\_  
 CHECKED \_\_\_\_\_  
 NO. \_\_\_\_\_

DATE \_\_\_\_\_ BY \_\_\_\_\_  
 SURVEYED \_\_\_\_\_  
 PLOTTED \_\_\_\_\_  
 CHECKED \_\_\_\_\_  
 NO. \_\_\_\_\_

PLOT DATE = 10/26/2006  
 FILE NAME = c:\pwworkspace\98950\11+25-75\11+25-75.rvt  
 PLOT SCALE = 1/8" = 1'-0"  
 USER NAME = jefwchid

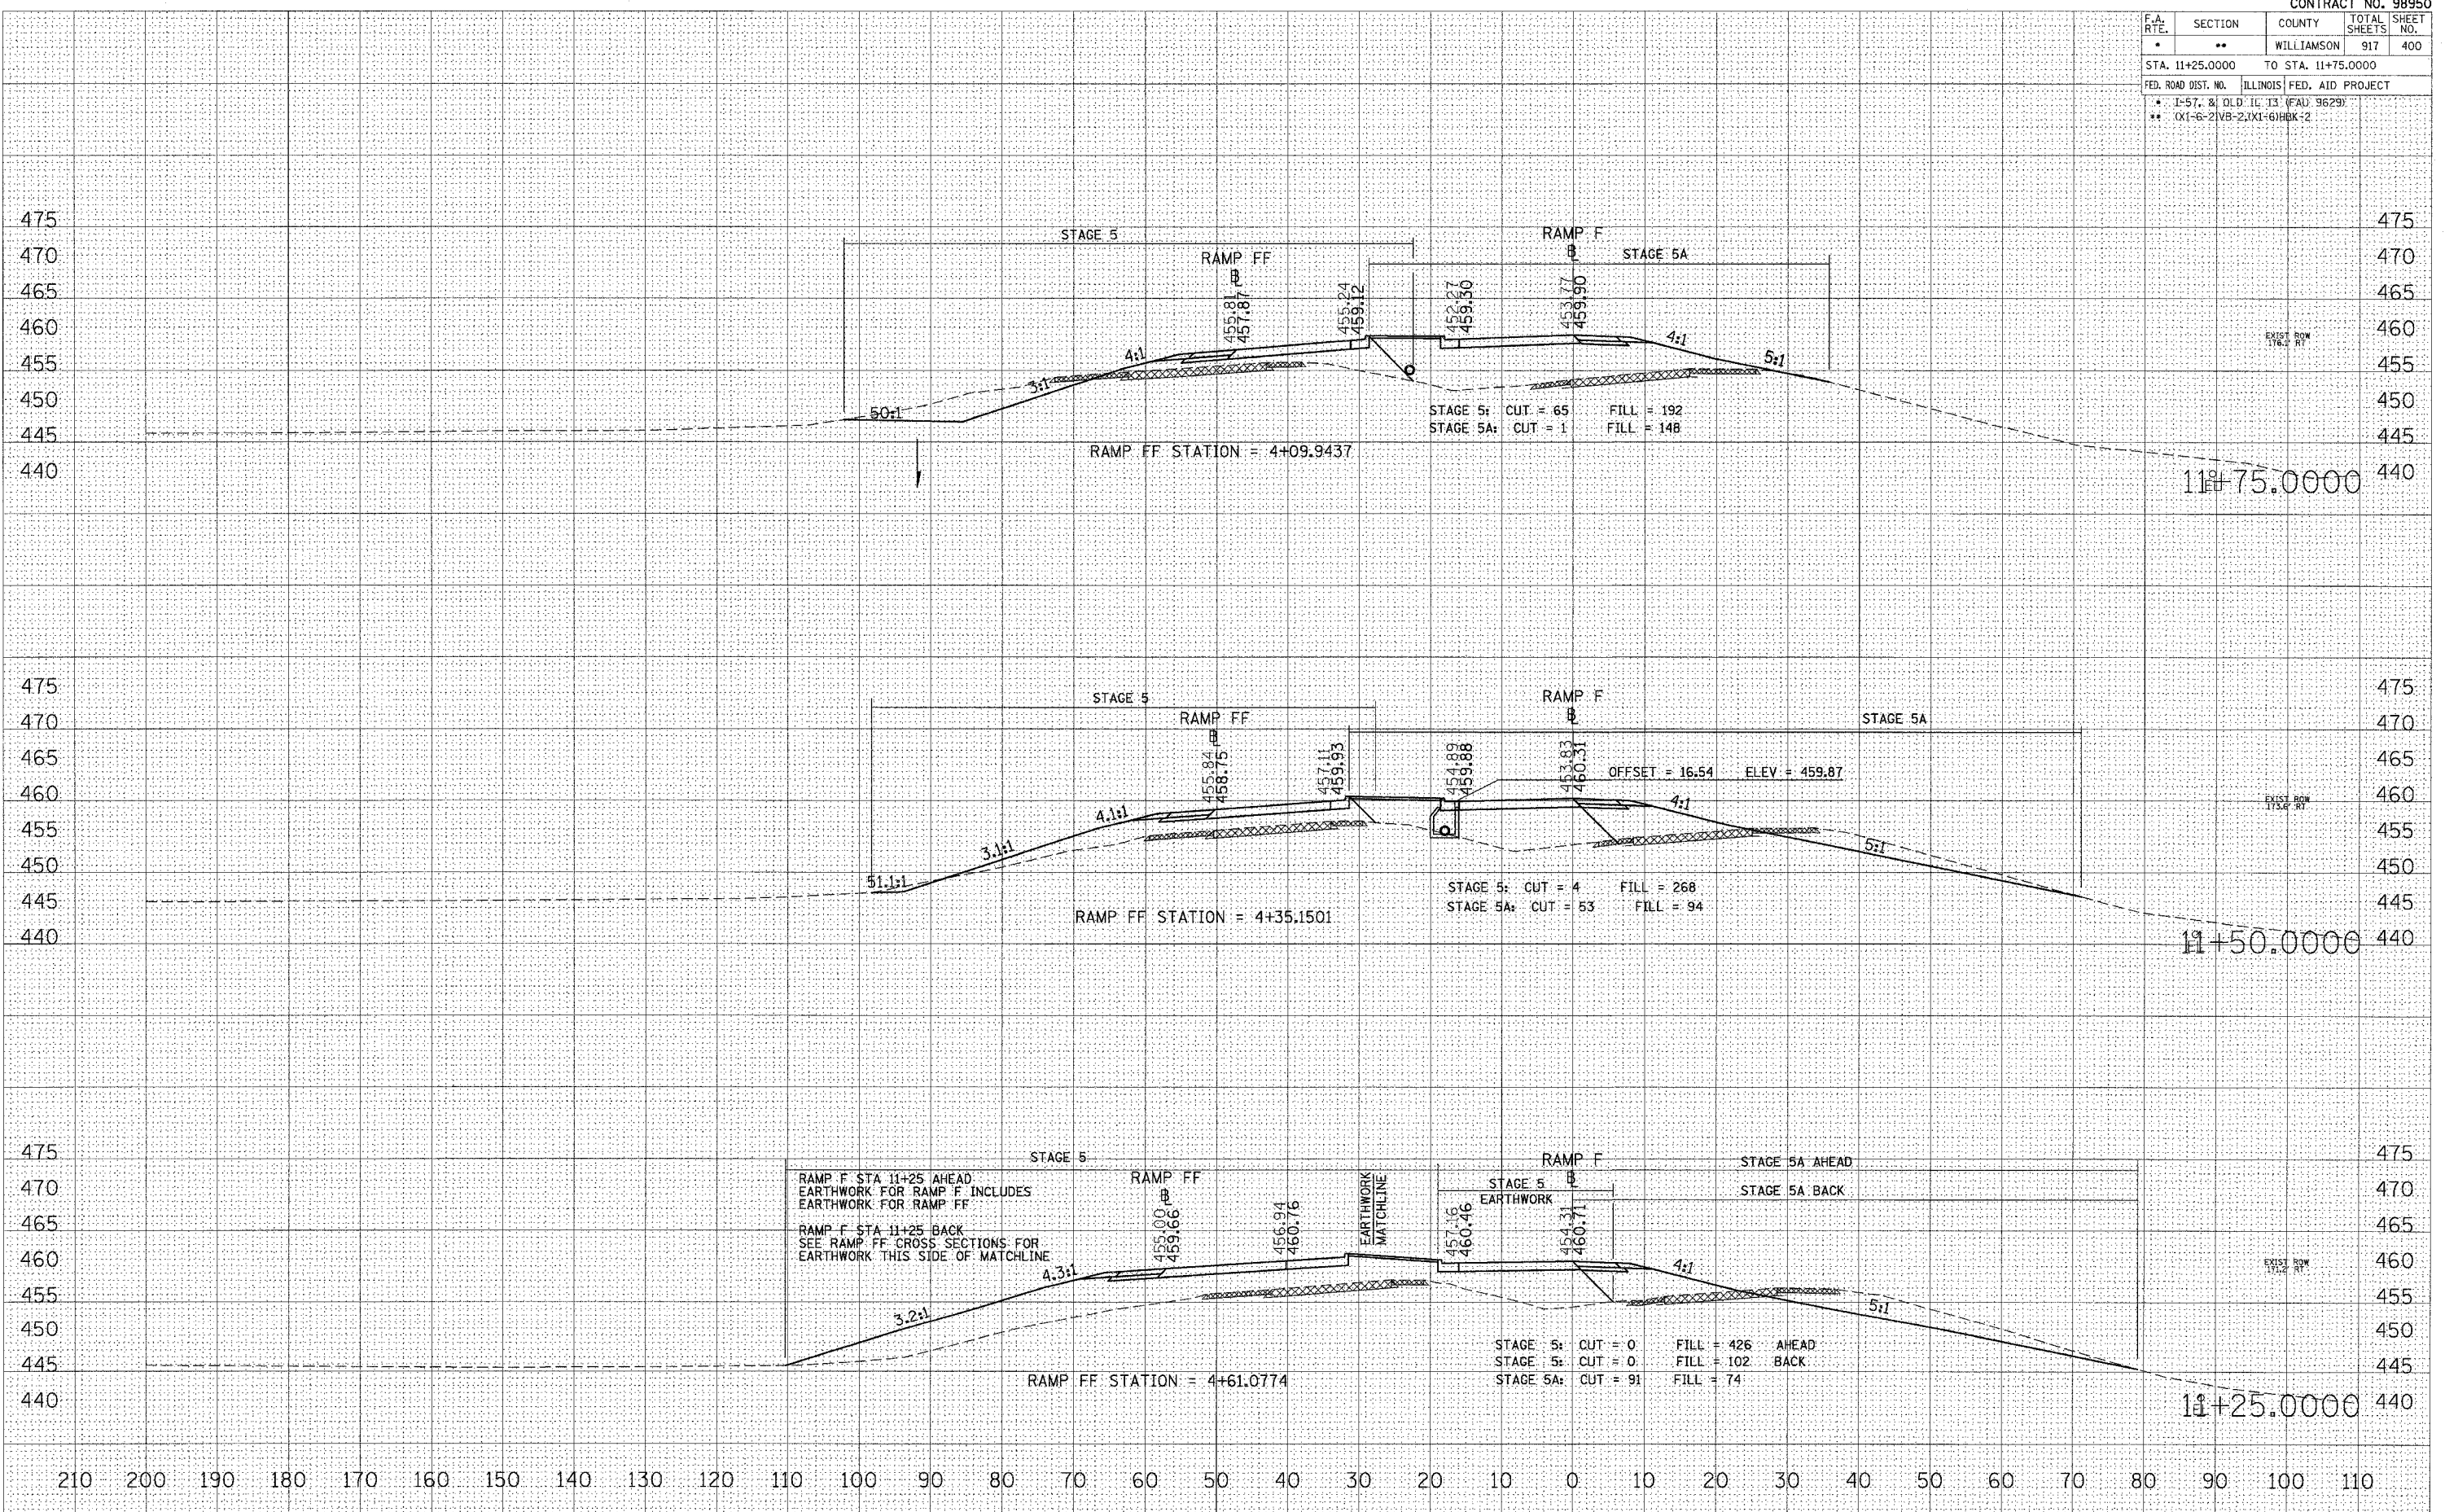

STA 11+25.0000 TO STA 11+75.0000 RAMP F