


F.A. RTE.	SECTION	COUNTY	TOTAL SHEETS	SHEET NO.
*	**	WILLIAMSON	917	407
STA. 5+12.6268 TO STA. 5+50.0000			485	
FED. ROAD DIST. NO. [ILLINOIS] FED. AID PROJECT			480	
* L-57, & OLD. IL 13 (FAU 9629)			475	
** (X1-6-2) VB-2, (X1-6) HBK-2			470	

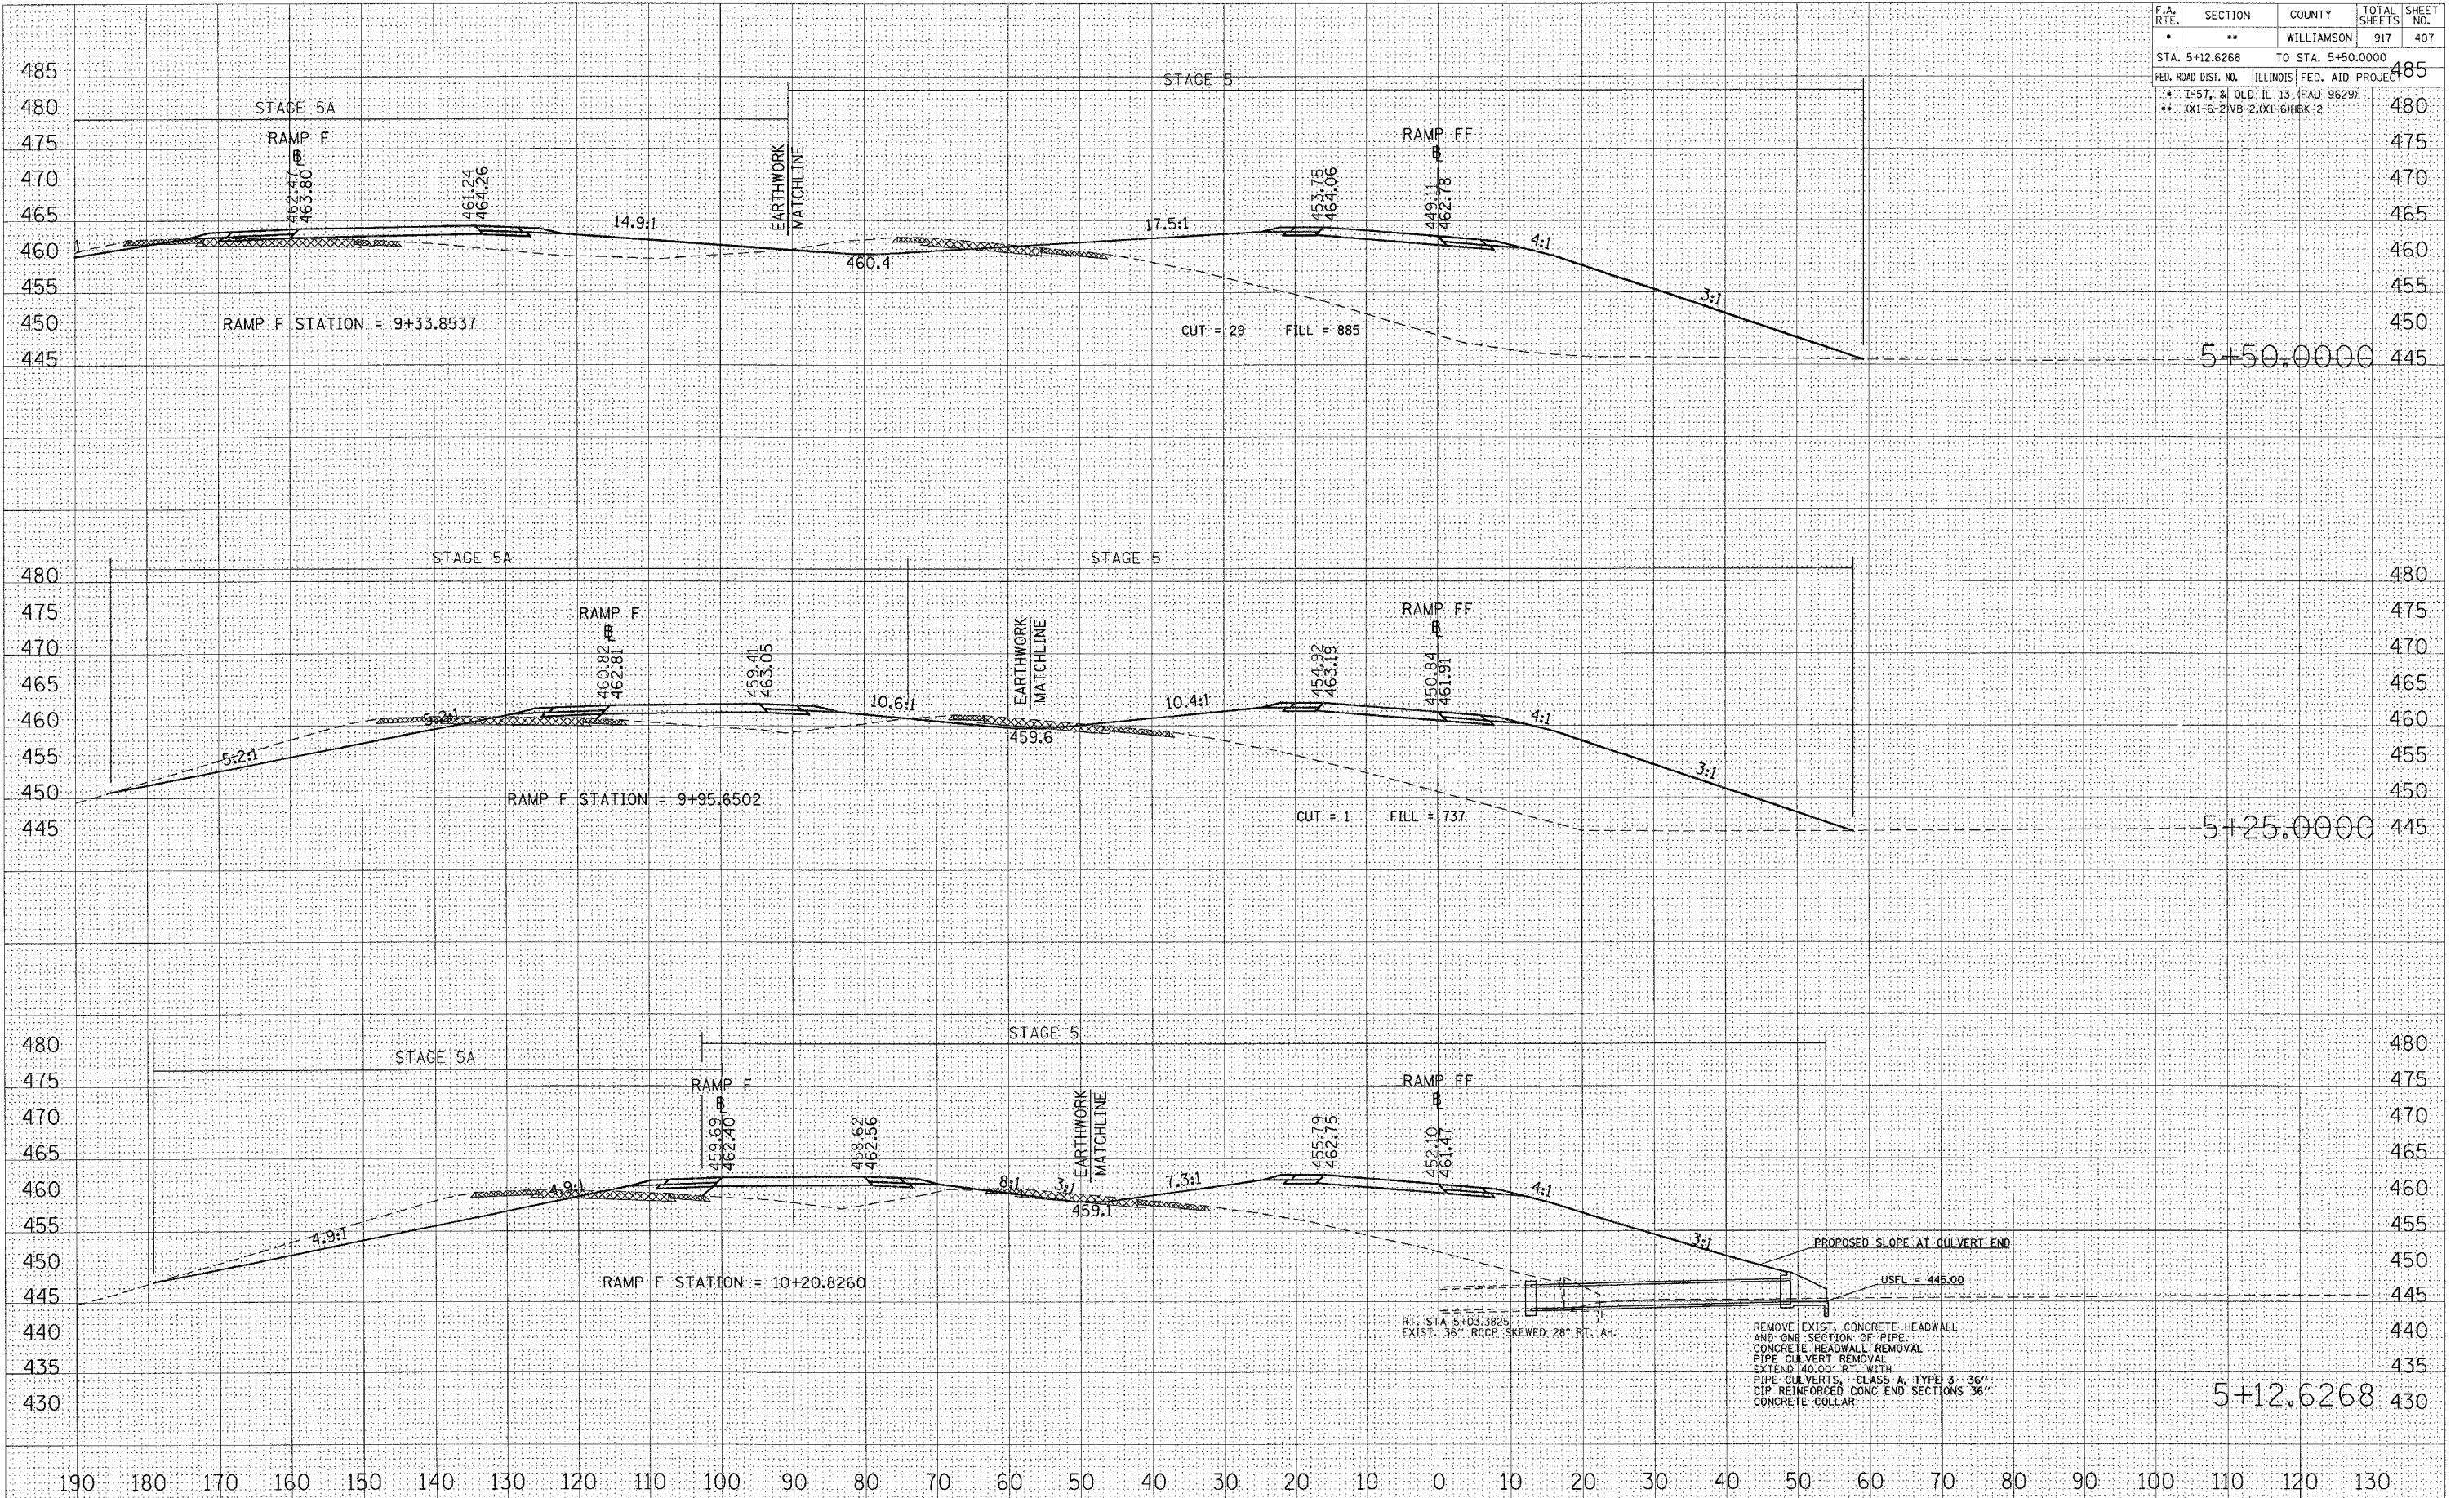

STA 5+12.6268 TO STA 5+50.0000 RAMP FF

BY \_\_\_\_\_ DATE \_\_\_\_\_  
 SURVEYED \_\_\_\_\_  
 TEMPLATE \_\_\_\_\_  
 AREAS CHECKED \_\_\_\_\_  
 NO. \_\_\_\_\_

BY \_\_\_\_\_ DATE \_\_\_\_\_  
 SURVEYED \_\_\_\_\_  
 TEMPLATE \_\_\_\_\_  
 AREAS CHECKED \_\_\_\_\_  
 NO. \_\_\_\_\_

DATE = 10/25/2006  
 FILE NAME = s:\cra\mesa\1022006\1022006.dwg  
 PLOT SCALE = 1/8" = 1'-0"  
 USER NAME = lavender-ba