

F.A. RTE.	SECTION	COUNTY	TOTAL SHEETS	SHEET NO.
*	**	WILLIAMSON	917	411
STA. 8+00.0000		TO STA. 8+00.0000		
FED. ROAD DIST. NO. ILLINOIS FED. AID PROJECT				
* I-57, & OLD IL 13 (FAU 9629)				
** (X1-6-2) (VB-2) (X1-6) (BK-2)				

BY	DATE


FINAL SURVEY NOTE BOOK NO.	DATE

BY	DATE

ORIGINAL SURVEY NOTE BOOK NO.	DATE

PLOT DATE = 10/25/2006  
FILE NAME = c:\p\c\m\14\14023886\14143\14143.rvt  
PLOT SCALE = 1/8" = 100'  
USER NAME = jowandorbe

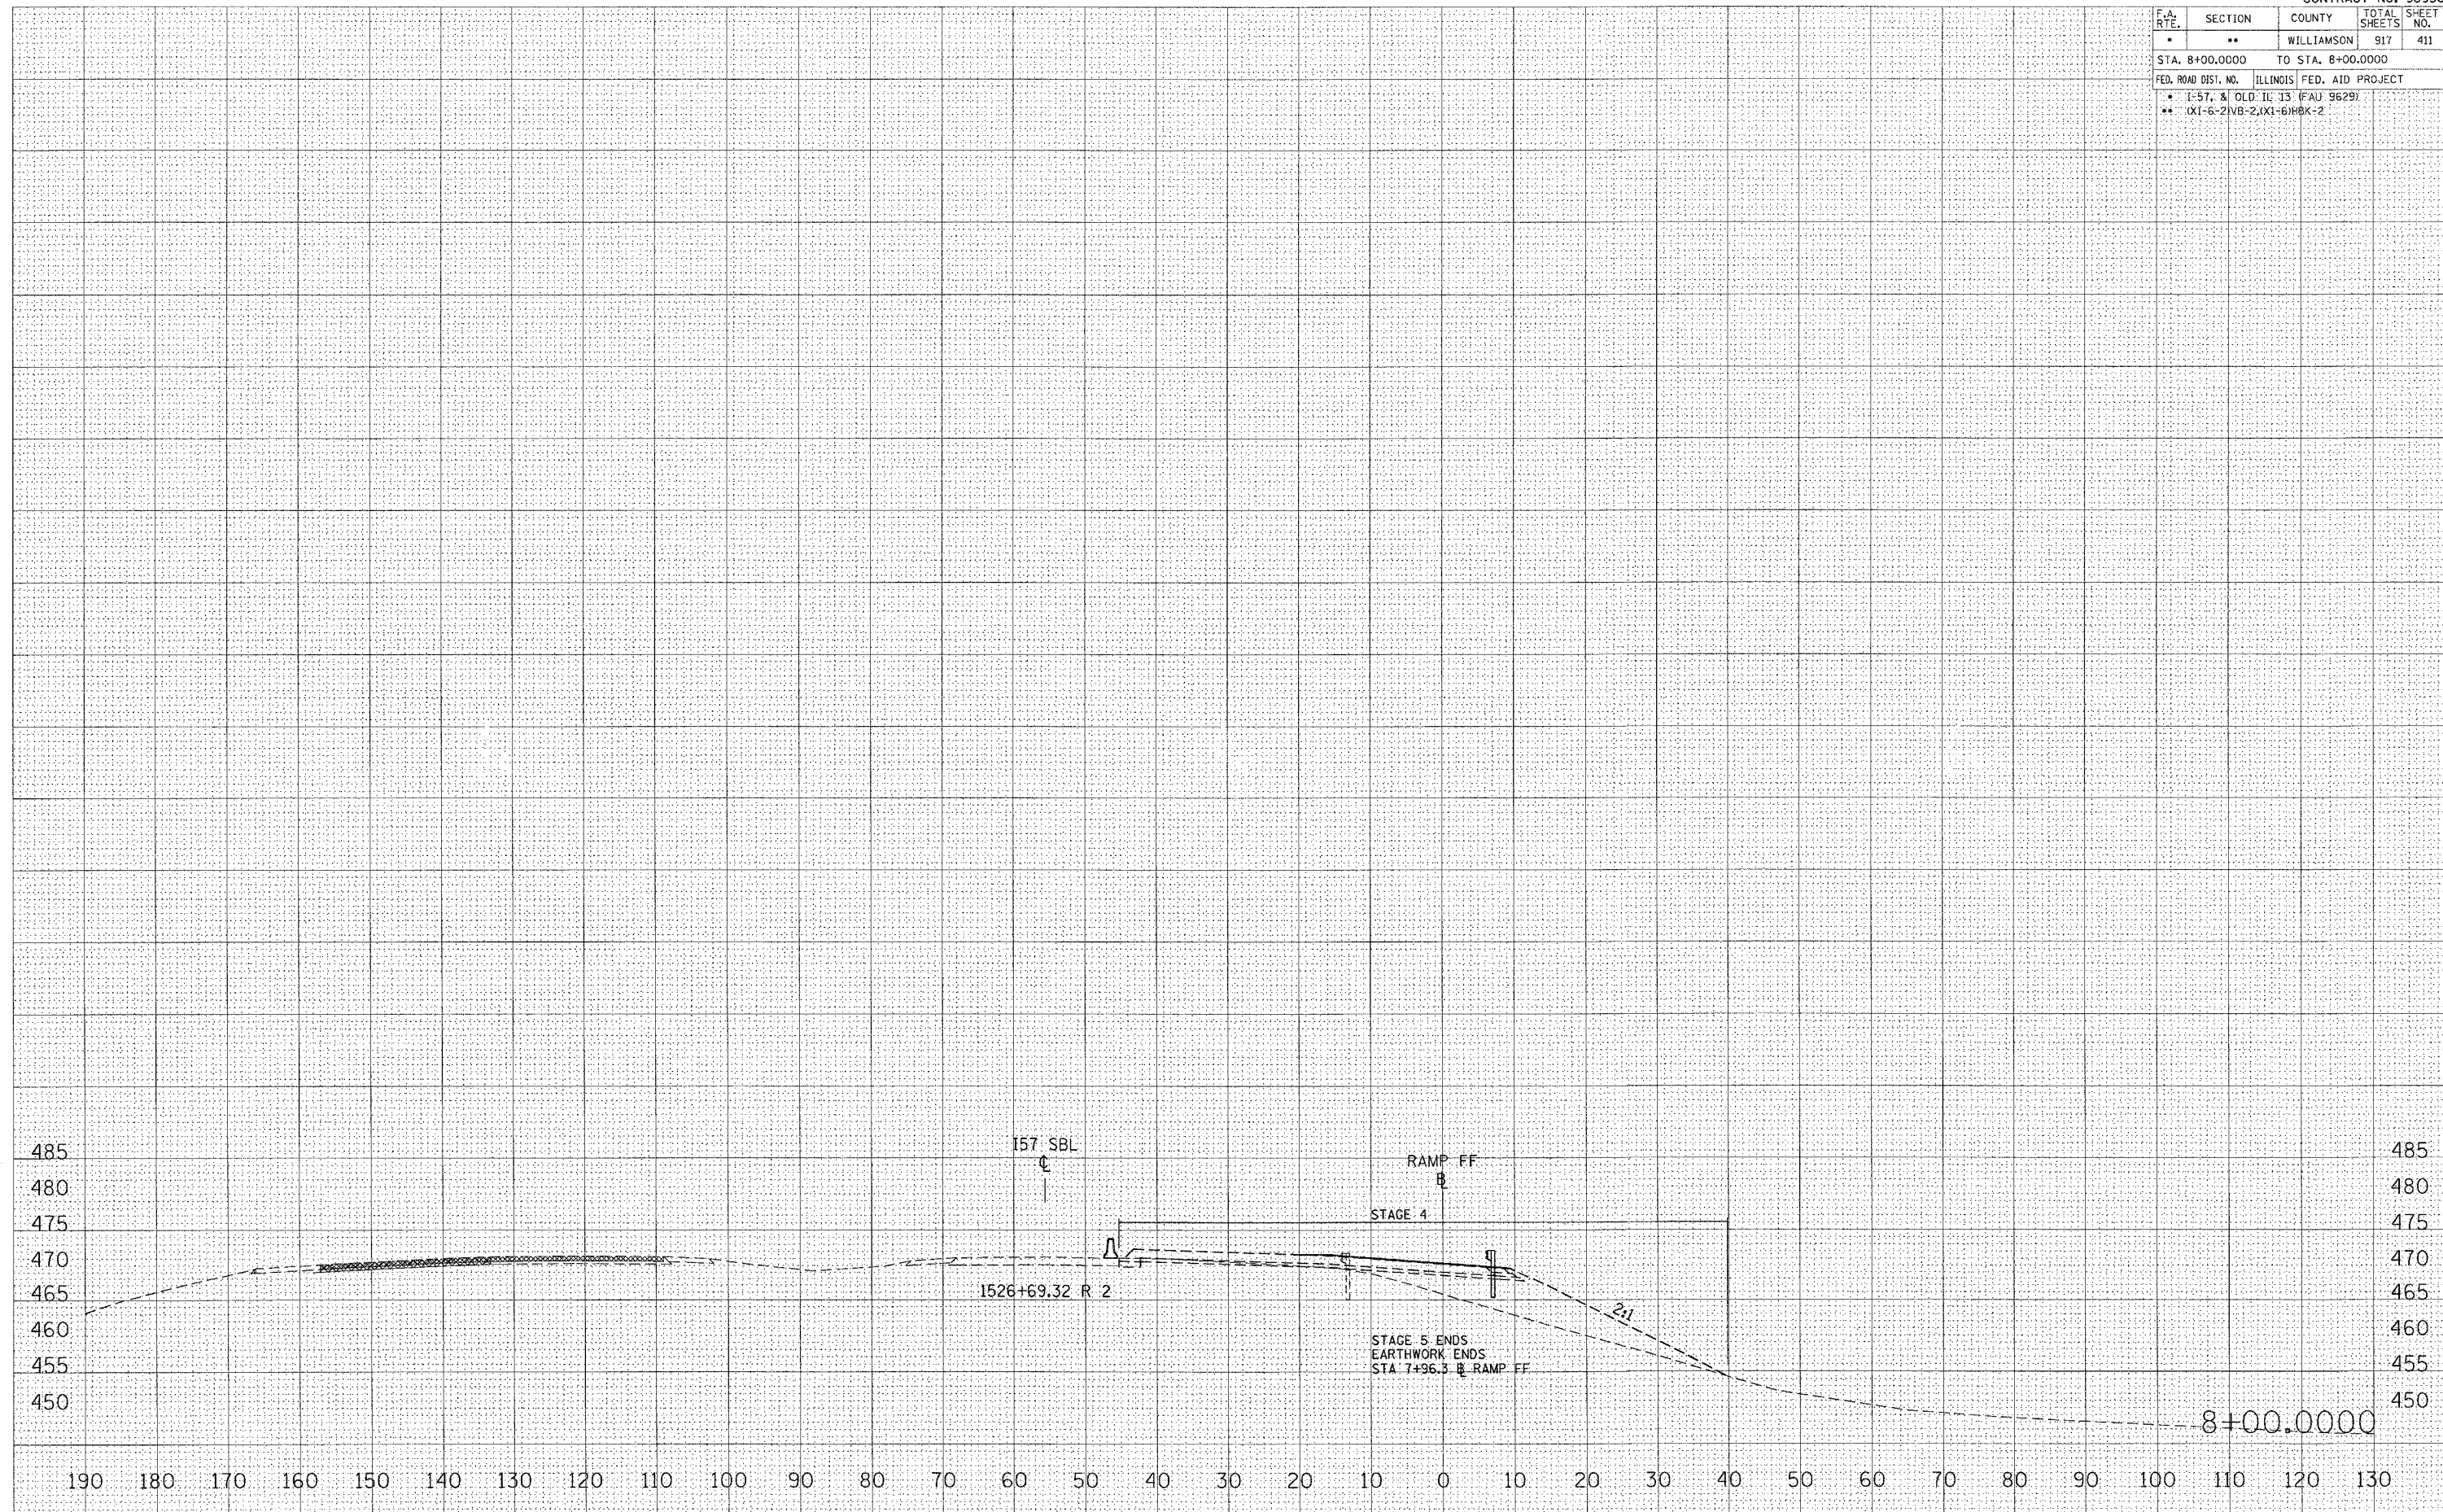

STA 8+00.0000 TO STA 8+00.0000 RAMP FF