


F.A. RTE.	SECTION	COUNTY	TOTAL SHEETS	SHEET NO.
*	**	WILLIAMSON	917	416
STA. TO STA.				
FED. ROAD DIST. NO. ILLINOIS FED. AID PROJECT				

* I-57, & OLD IL 13 (FAU 9629)
 ** (X1-6-2)VB-2,(X1-6)HBK-2

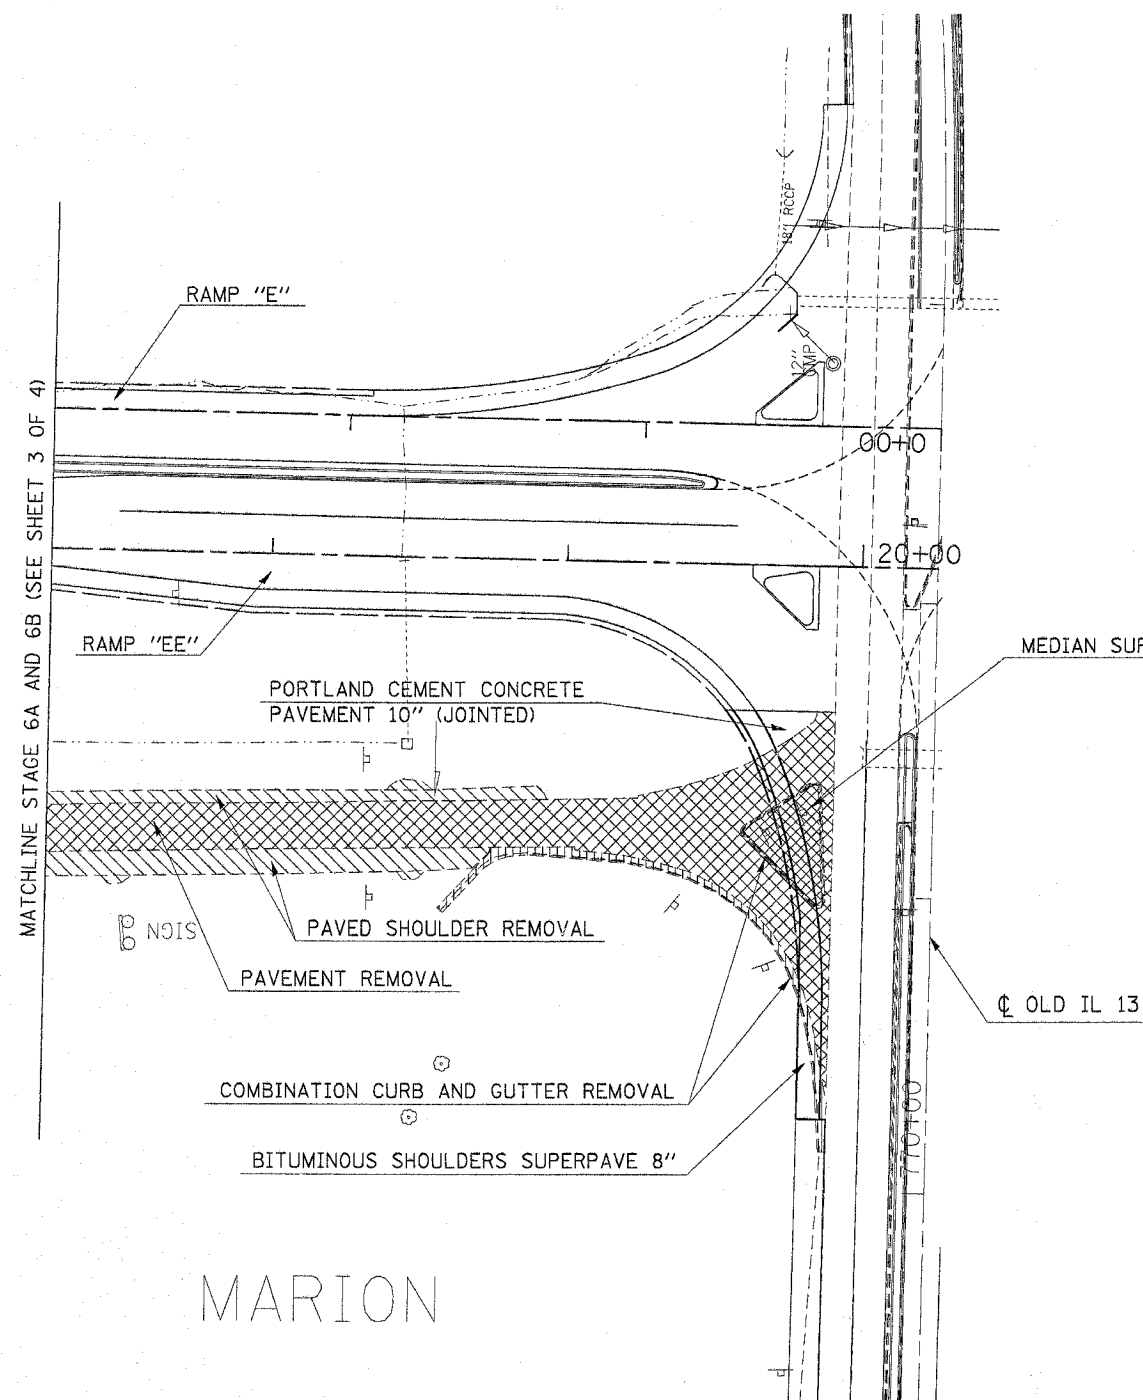

RAMP EE MUST BE OPEN WITHIN 1 WEEK

FOR DIMENSIONS OF RAMPS, SEE GEOMETRIC SHEETS FOR DETAILS.
 FOR INFORMATION ON STORM SEWER, SEE STORM SEWER SHEETS.

MARION

REVISIONS	
NAME	DATE

ILLINOIS DEPARTMENT OF TRANSPORTATION
RAMP "E" AND "EE"
STAGE 6A AND 6B
 SHEET 4 OF 4

SCALE: VERT. APPROX. 30
 HORIZ. DATE
 DRAWN BY CNH
 CHECKED BY

PLOT DATE = 12/22/2006
 FILE NAME = c:\projects\view\98950\stage6a\stage6a.dgn
 PLOT SCALE = 3/8"=1'-0"
 USER NAME = vanc1jd