


F.A. RTE.	SECTION	COUNTY	TOTAL SHEETS	SHEET NO.
*	**	WILLIAMSON	917	444
STA. 2+50.0000 TO STA. 3+00.0000				
FED. ROAD DIST. NO. ILLINOIS FED. AID PROJECT				
* 1-57, & OLD-IL 13 (FAJ 9629)				
** (X1-6-2)NB-2,(X1-6)HBX-2				

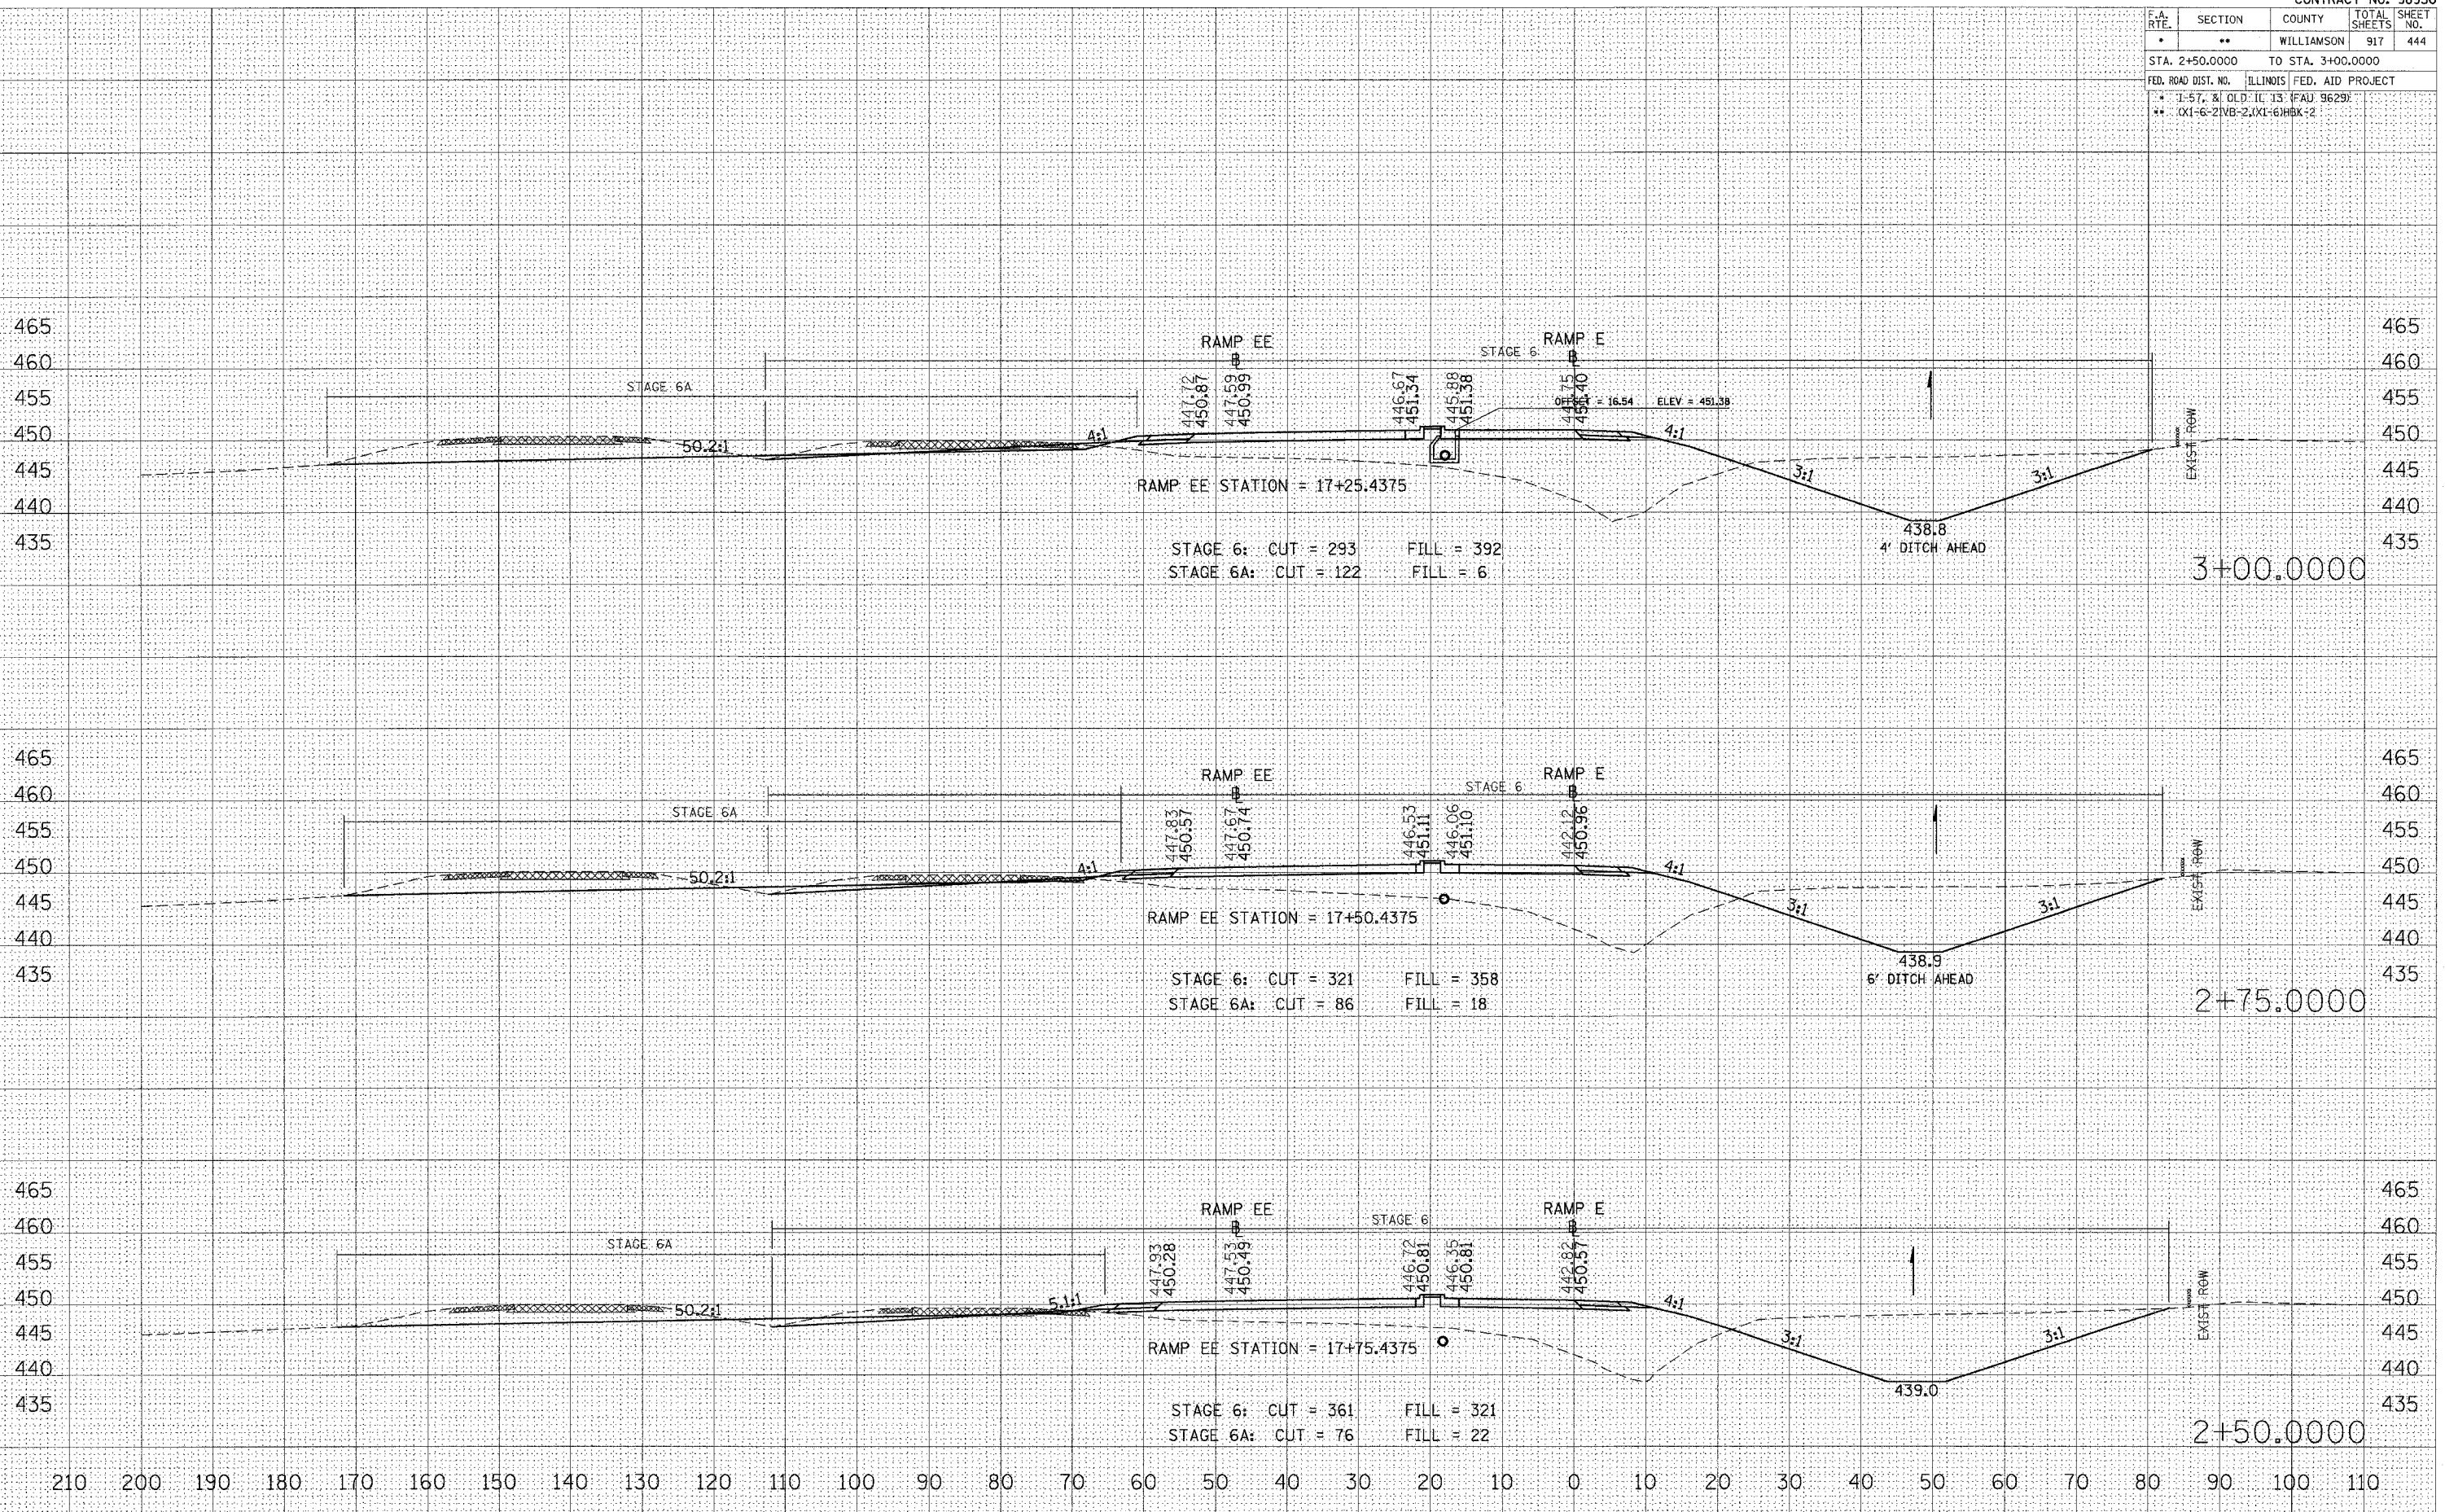

STA 2+50.0000 TO STA 3+00.0000 RAMP E

DATE: _____ BY: _____
 ORIGINAL SURVEY PLOTTED TEMPLATE AREAS CHECKED

DATE: _____ BY: _____
 ORIGINAL SURVEY PLOTTED TEMPLATE AREAS CHECKED

DATE: 10/25/2006 BY: [Signature]
 FILE NAME: c:\p\projects\982206\c1d13\zr\main\17+75.rvt
 PLOT SCALE: 1/8" = 1'-0"
 USER NAME: [Signature]