


| F.A. RITE. | SECTION | COUNTY | TOTAL SHEETS | SHEET NO. |
|---|---------|------------|--------------|-----------|
| * | ** | WILLIAMSON | 917 | 445 |
| STA. 3+25.0000 TO STA. 3+75.0000 | | | | |
| FED. ROAD DIST. NO. ILLINOIS FED. AID PROJECT | | | | |
| * I-57, & OLD IL 13 (FAI) 9629 | | | | |
| ** (X1-6-2)VB-2,(X1-6)HBK-2 | | | | |

DATE _____ BY _____
 SURVEYED _____
 FINISHED _____
 SURVEY _____
 NOTE BOOK _____
 NO. _____
 AREAS CHECKED _____

DATE _____ BY _____
 SURVEYED _____
 FINISHED _____
 SURVEY _____
 NOTE BOOK _____
 NO. _____
 AREAS CHECKED _____

DATE _____ BY _____
 SURVEYED _____
 FINISHED _____
 SURVEY _____
 NOTE BOOK _____
 NO. _____
 AREAS CHECKED _____

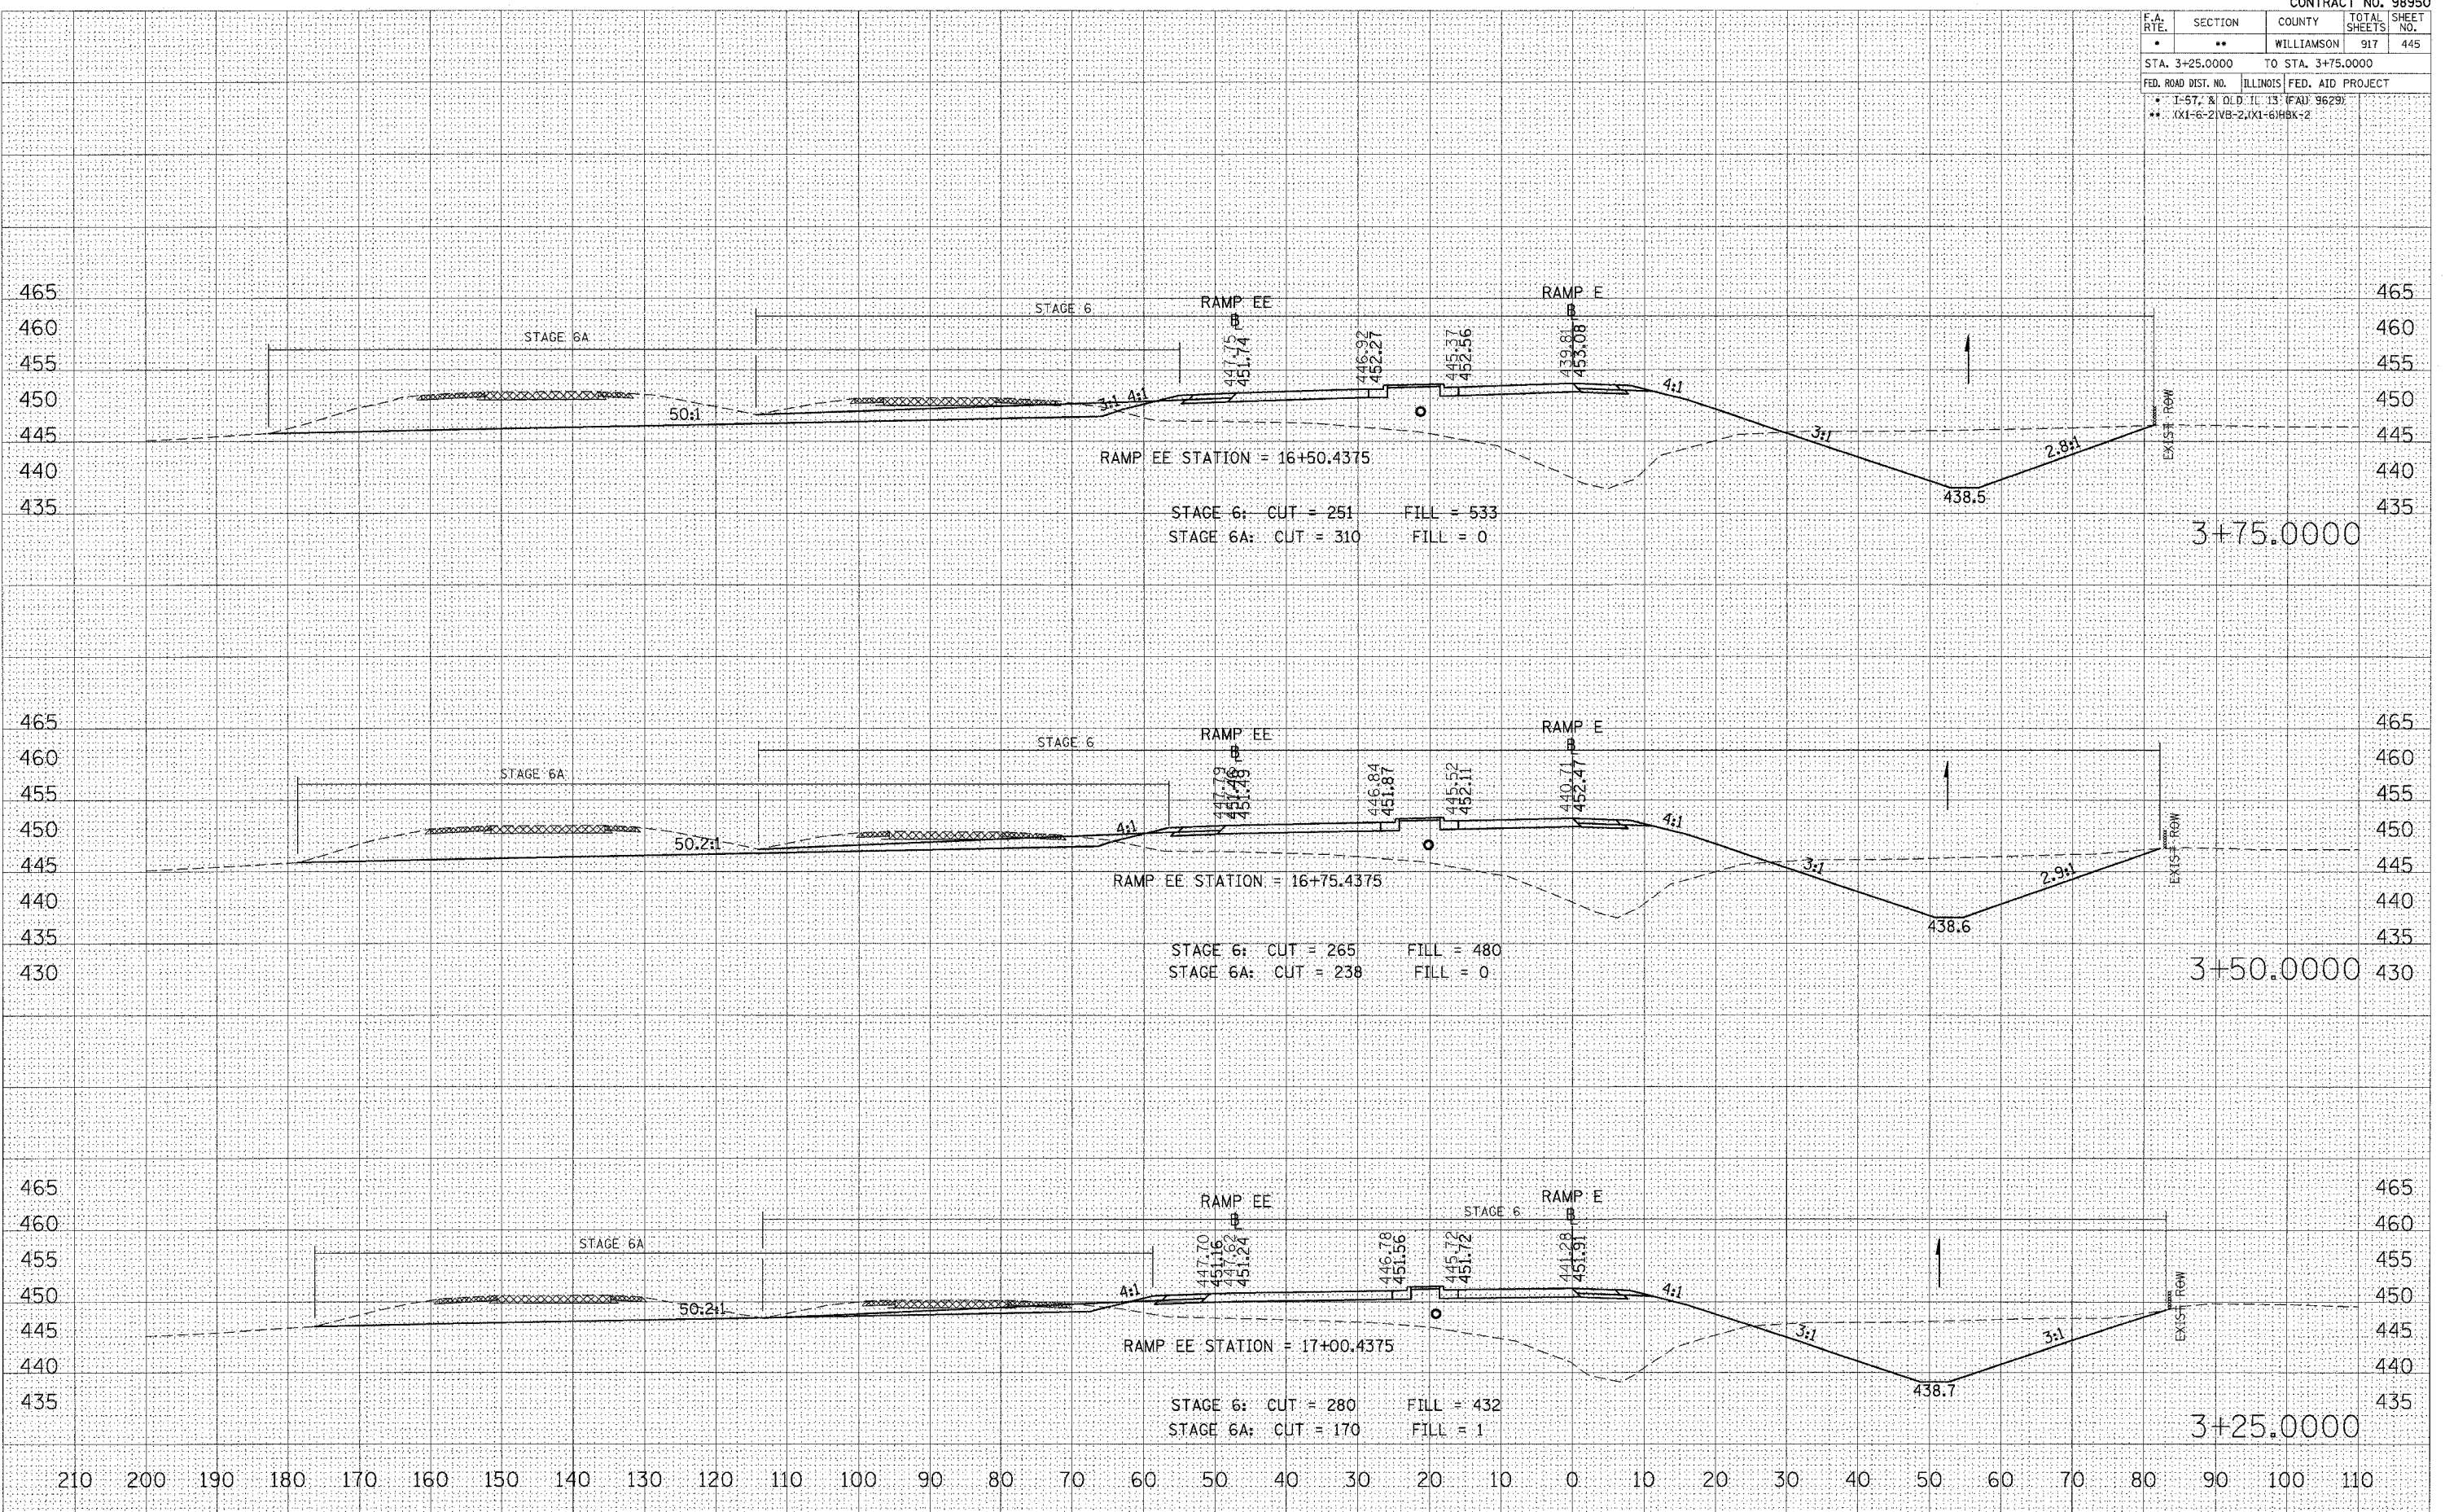

RAMP EE STATION = 16+50.4375

STAGE 6: CUT = 251 FILL = 533
 STAGE 6A: CUT = 310 FILL = 0

RAMP EE STATION = 16+75.4375

STAGE 6: CUT = 265 FILL = 480
 STAGE 6A: CUT = 238 FILL = 0

RAMP EE STATION = 17+00.4375

STAGE 6: CUT = 280 FILL = 432
 STAGE 6A: CUT = 170 FILL = 1

STA 3+25.0000 TO STA 3+75.0000 RAMP E