


F.A. RTE.	SECTION	COUNTY	TOTAL SHEETS	SHEET NO.
*	**	WILLIAMSON	917	452
STA. 8+50.0000 TO STA. 9+00.0000				
FED. ROAD DIST. NO. ILLINOIS FED. AID PROJECT				
* I-57, & OLD IL 13 (FAU 9629)				
** (X1-6-2)VB-2(X1-6)HBK-2				

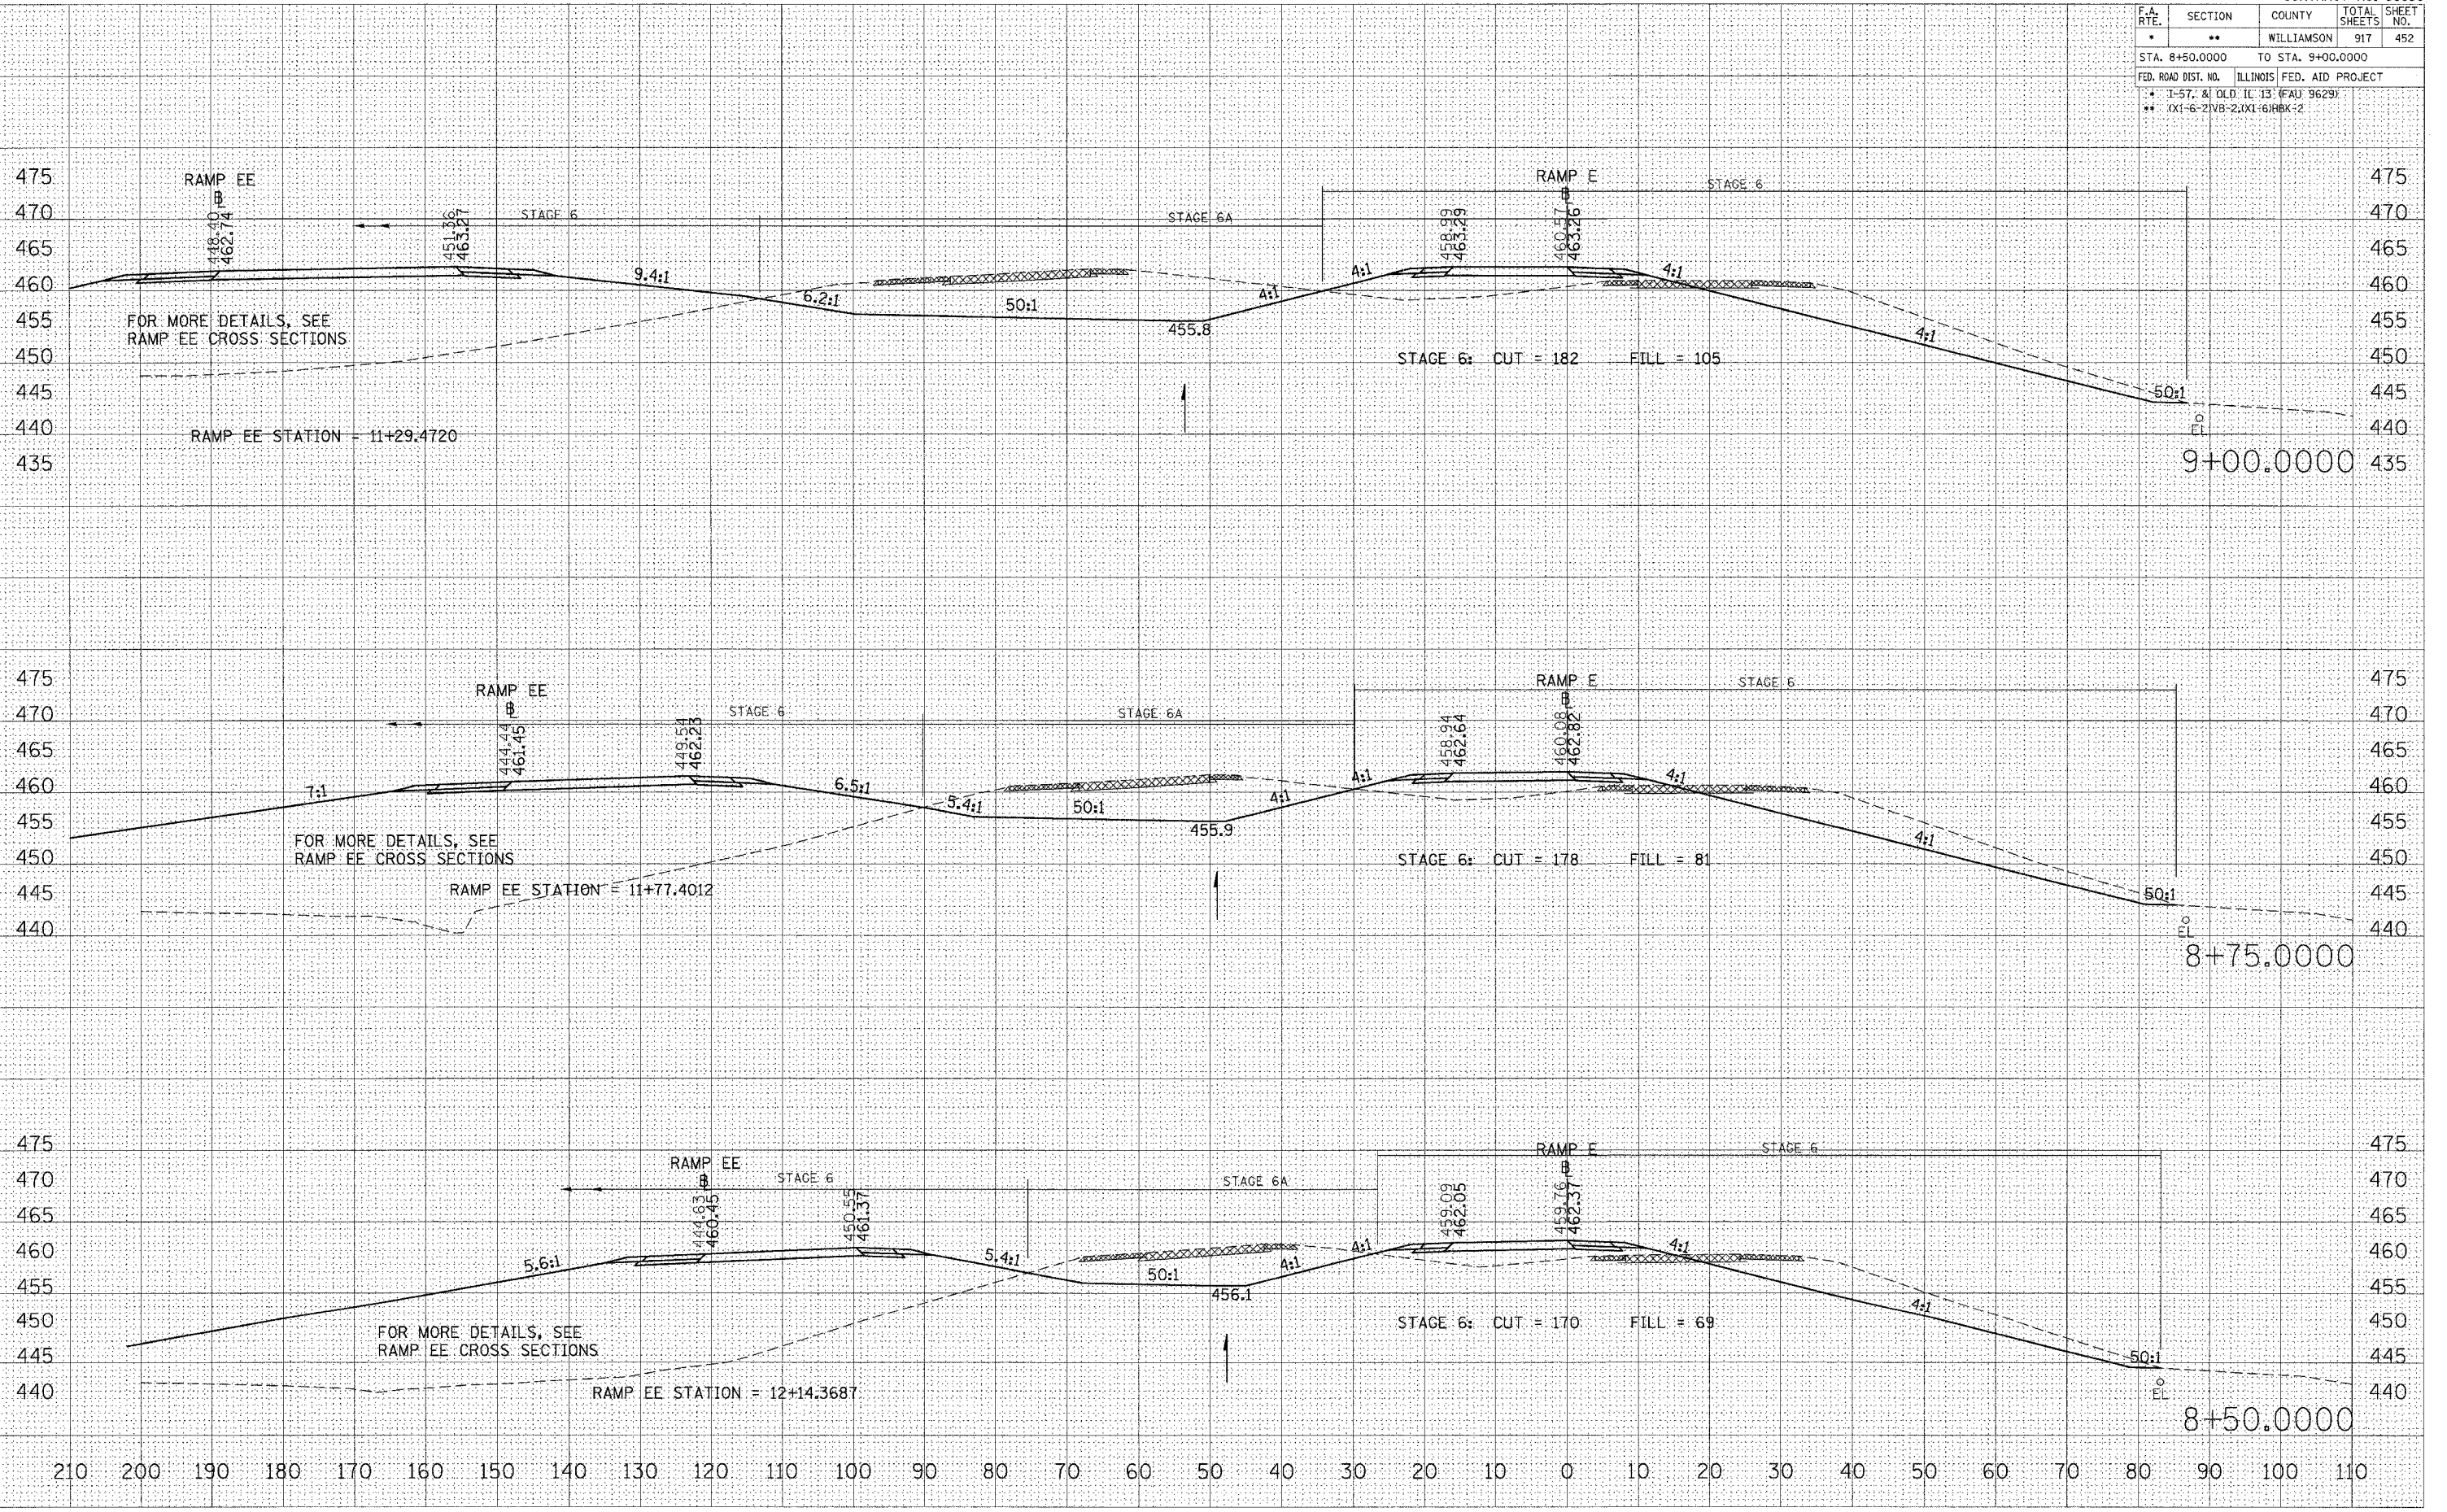

DATE
BY
SURVEYED
DRAWN
CHECKED
NO.

DATE
BY
SURVEYED
DRAWN
CHECKED
NO.

PLOT DATE = 10/26/2006
FILE NAME = c:\p\proj\98950\98950.dwg
PLOT SCALE = 1/4" = 100'-0"
USER NAME = faverdeba

STA 8+50.0000 TO STA 9+00.0000 RAMP E