


F.A. RTE.	SECTION	COUNTY	TOTAL SHEETS	SHEET NO.
*	**	WILLIAMSON	917	459
STA. 12+50.0000 TO STA. 12+75.0000				
FED. ROAD DIST. NO. ILLINOIS FED. AID PROJECT				
* 1-57, & OLD IL 13 (FAU 9629)				
** (X1-6-2)VB-2,(X1-6)HK-2				

DATE	BY
FINISHED SURVEY	
NOTE BOOK	
NO.	

DATE	BY
ORIGINAL SURVEY	
NO.	

PLOT DATE = 10/26/2006
 FILE NAME = c:\pco\area1\13\zr\plan\12+50-75.rvt
 PLOT SCALE = 1/8" = 100'-0"
 USER NAME = javenderba

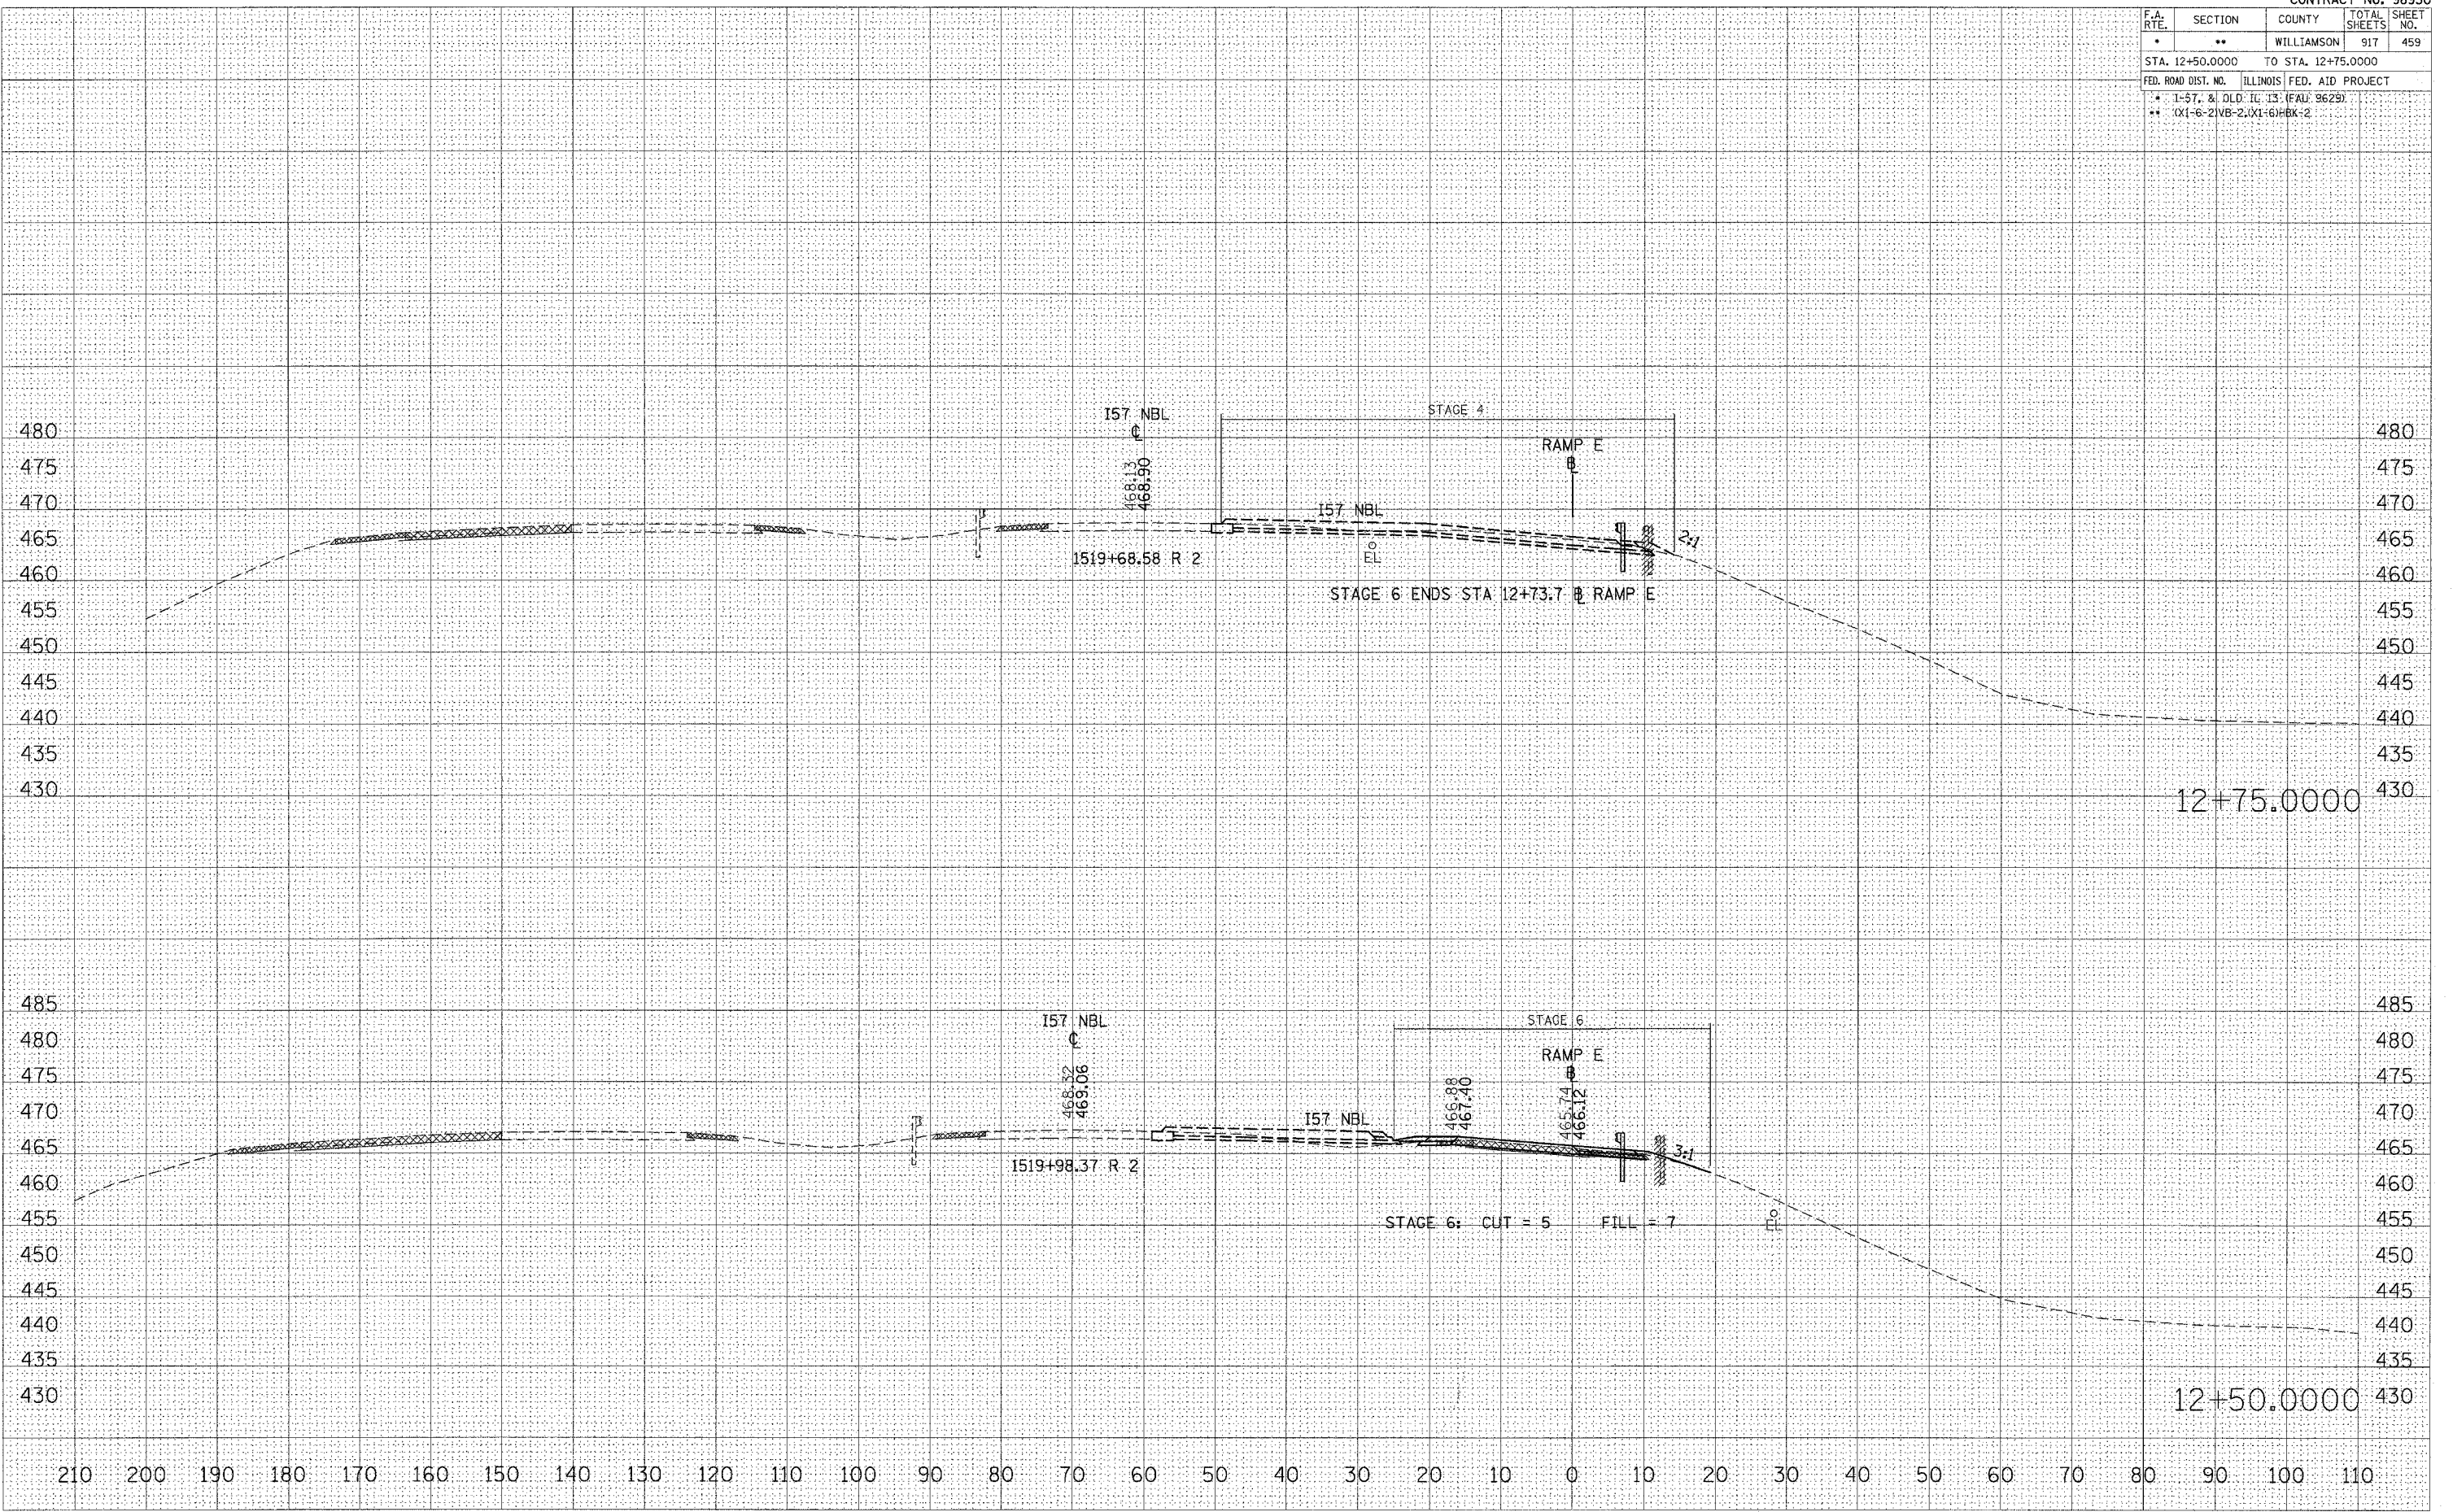

STA 12+50.0000 TO STA 12+75.0000 RAMP E