


F.A. RTE.	SECTION	COUNTY	TOTAL SHEETS	SHEET NO.
*	**	WILLIAMSON	91	48
STA. 10+00.0000		TO STA. 10+50.0000		480
FED. ROAD DIST. NO.		ILLINOIS	FED. AID PROJECT	
* 1-57, & OLD. IL 13 (FAU 9629)		475		
** (X1-6-2)NB-2;(X1-6)HBK-2		470		

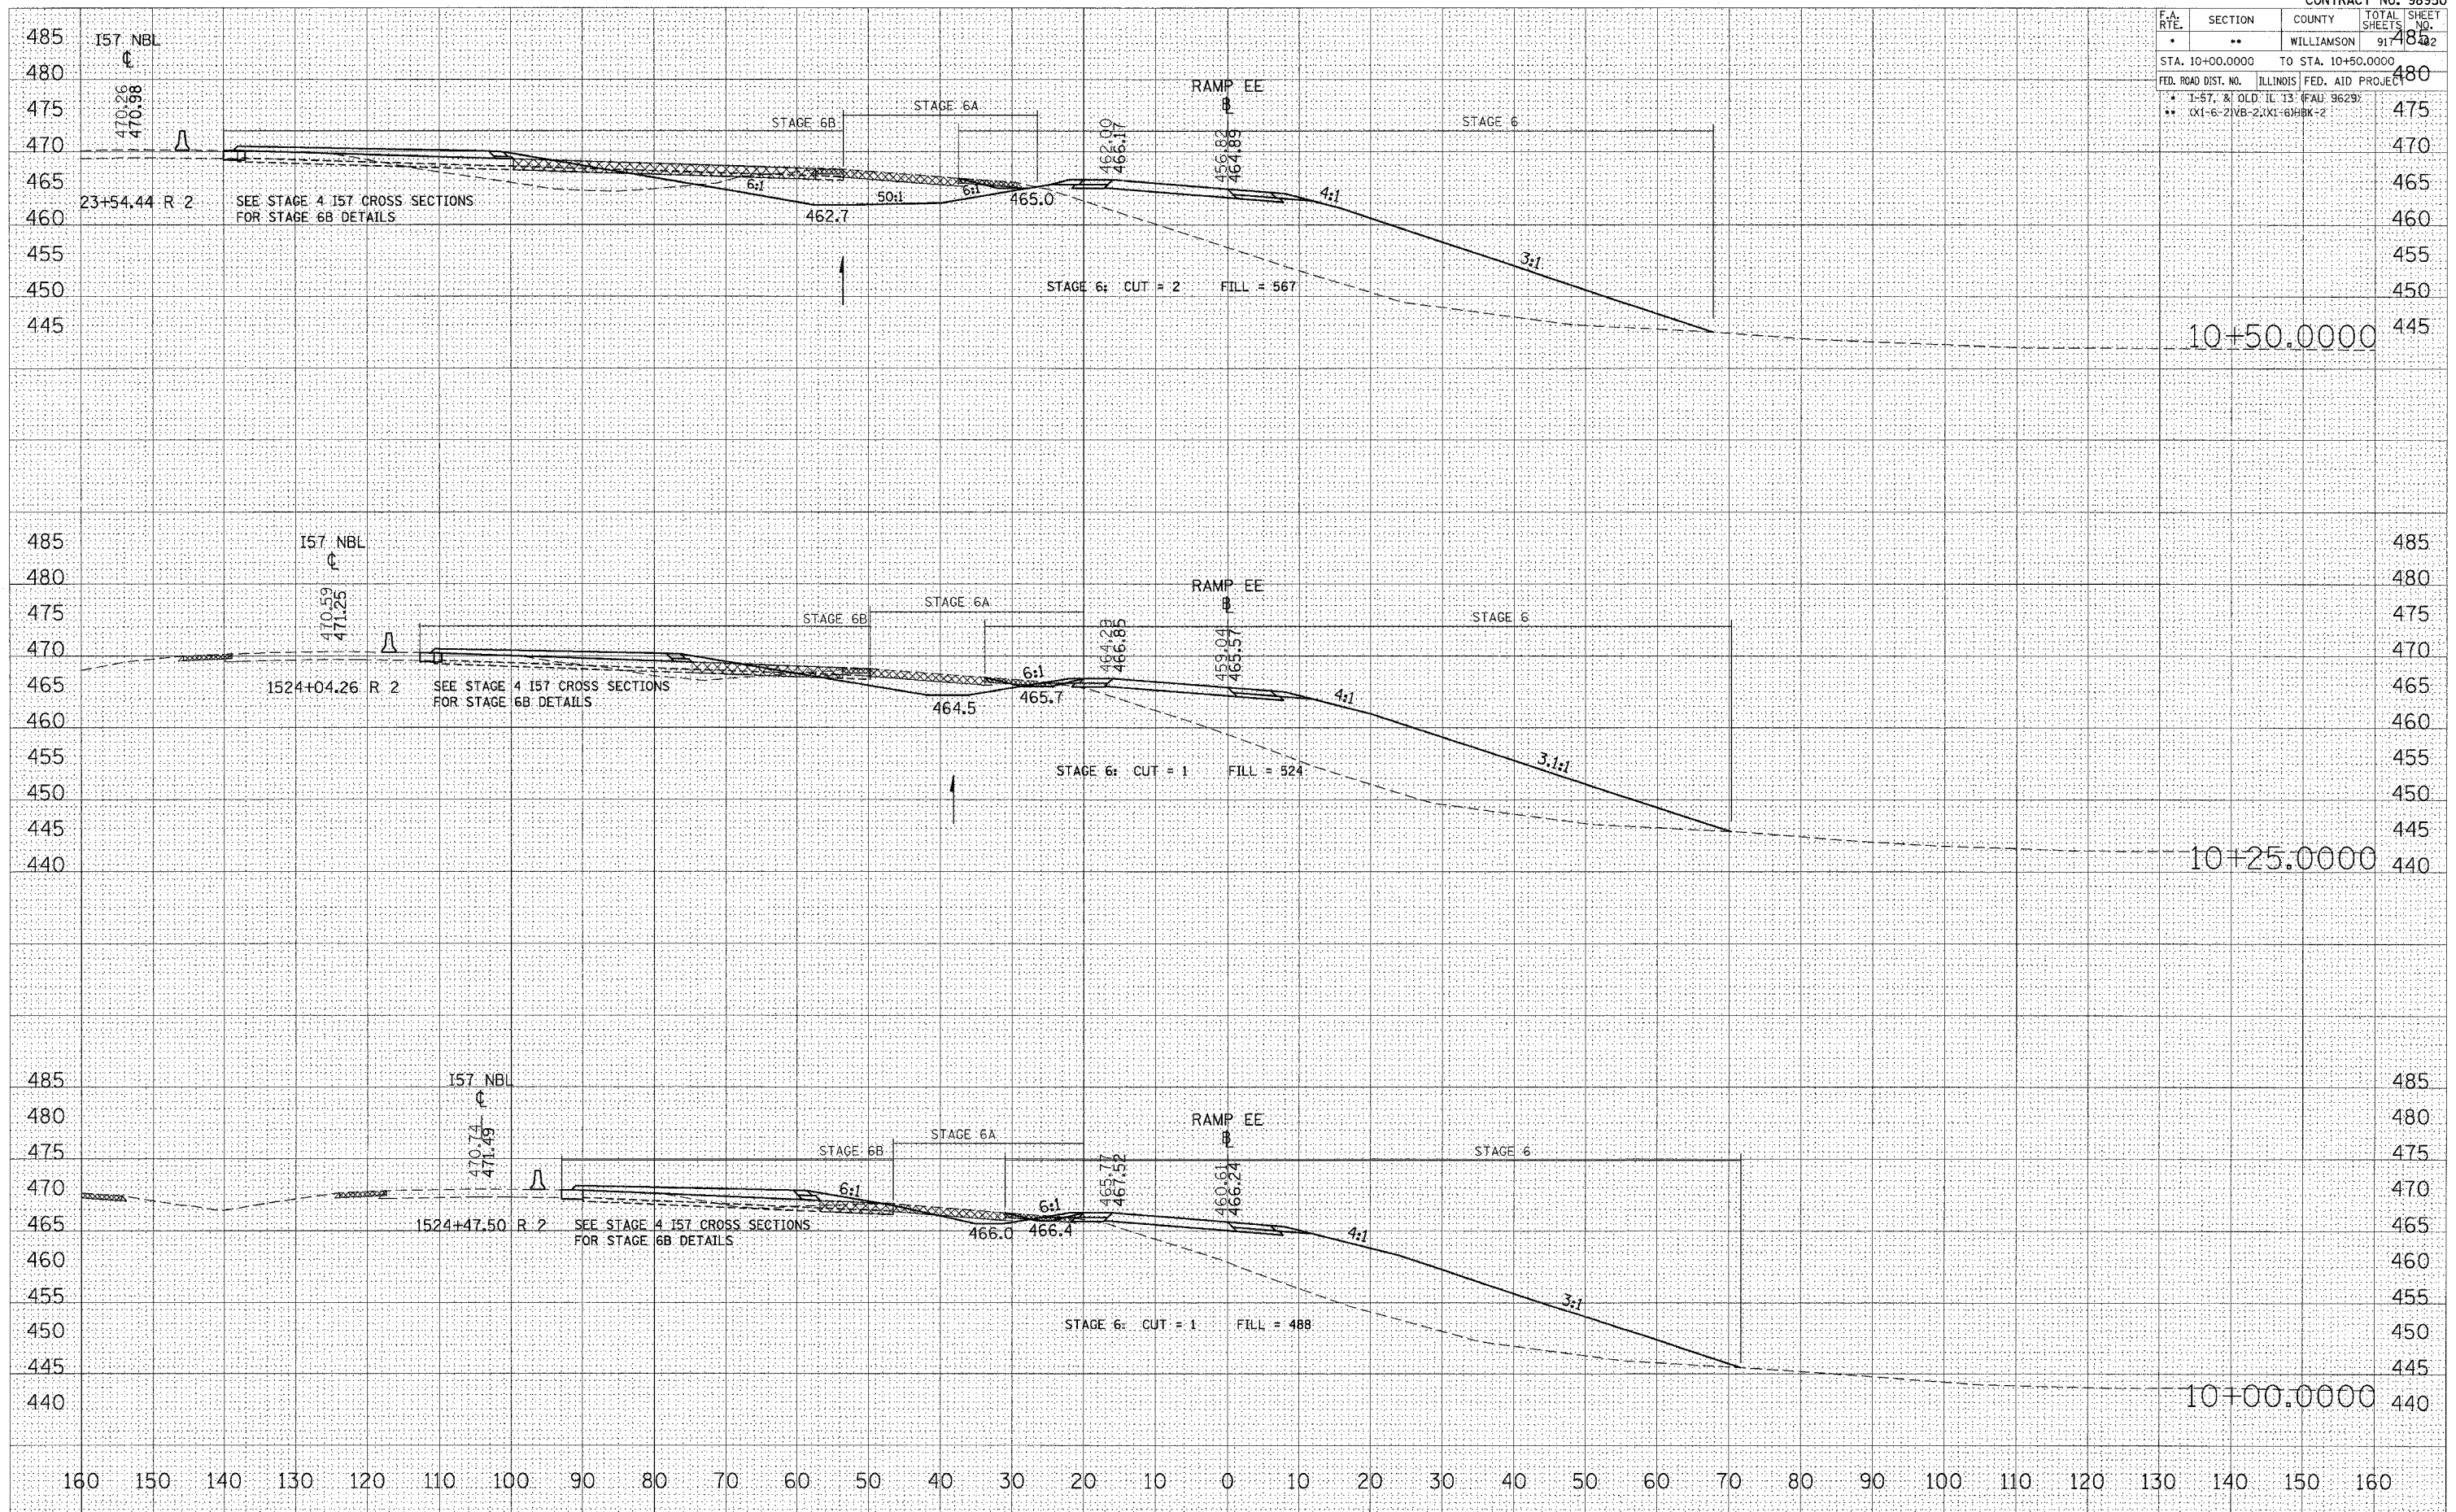

STA 10+00.0000 TO STA 10+50.0000 RAMP EE

FINAL SURVEY NOTE BOOK NO. _____
 DRAWING PLOTTED _____
 AREAS CHECKED _____

ORIGINAL SURVEY NOTE BOOK NO. _____
 DRAWING PLOTTED _____
 AREAS CHECKED _____

PLOT DATE = 10/26/2006
 FILE NAME = c:\pva\pva\98950\1013\zrr\stage6b\stage6b.dwg
 PLOT SCALE = 1/8" = 1' IN.
 USER NAME = jbarndorpe