


F.A. RTE.	SECTION	COUNTY	TOTAL SHEETS	SHEET NO.
*	**	WILLIAMSON	917	465
STA. 11+75.0000 TO STA. 12+25.0000				
FED. ROAD DIST. NO. ILLINOIS FED. AID PROJECT				
* 1-57, & OLD IL 13 (FAU 9629)				475
** 0X1-6-21VB-2, 0X1-611BK-2				470
				465
				460
				455
				450
				445
				440
				435

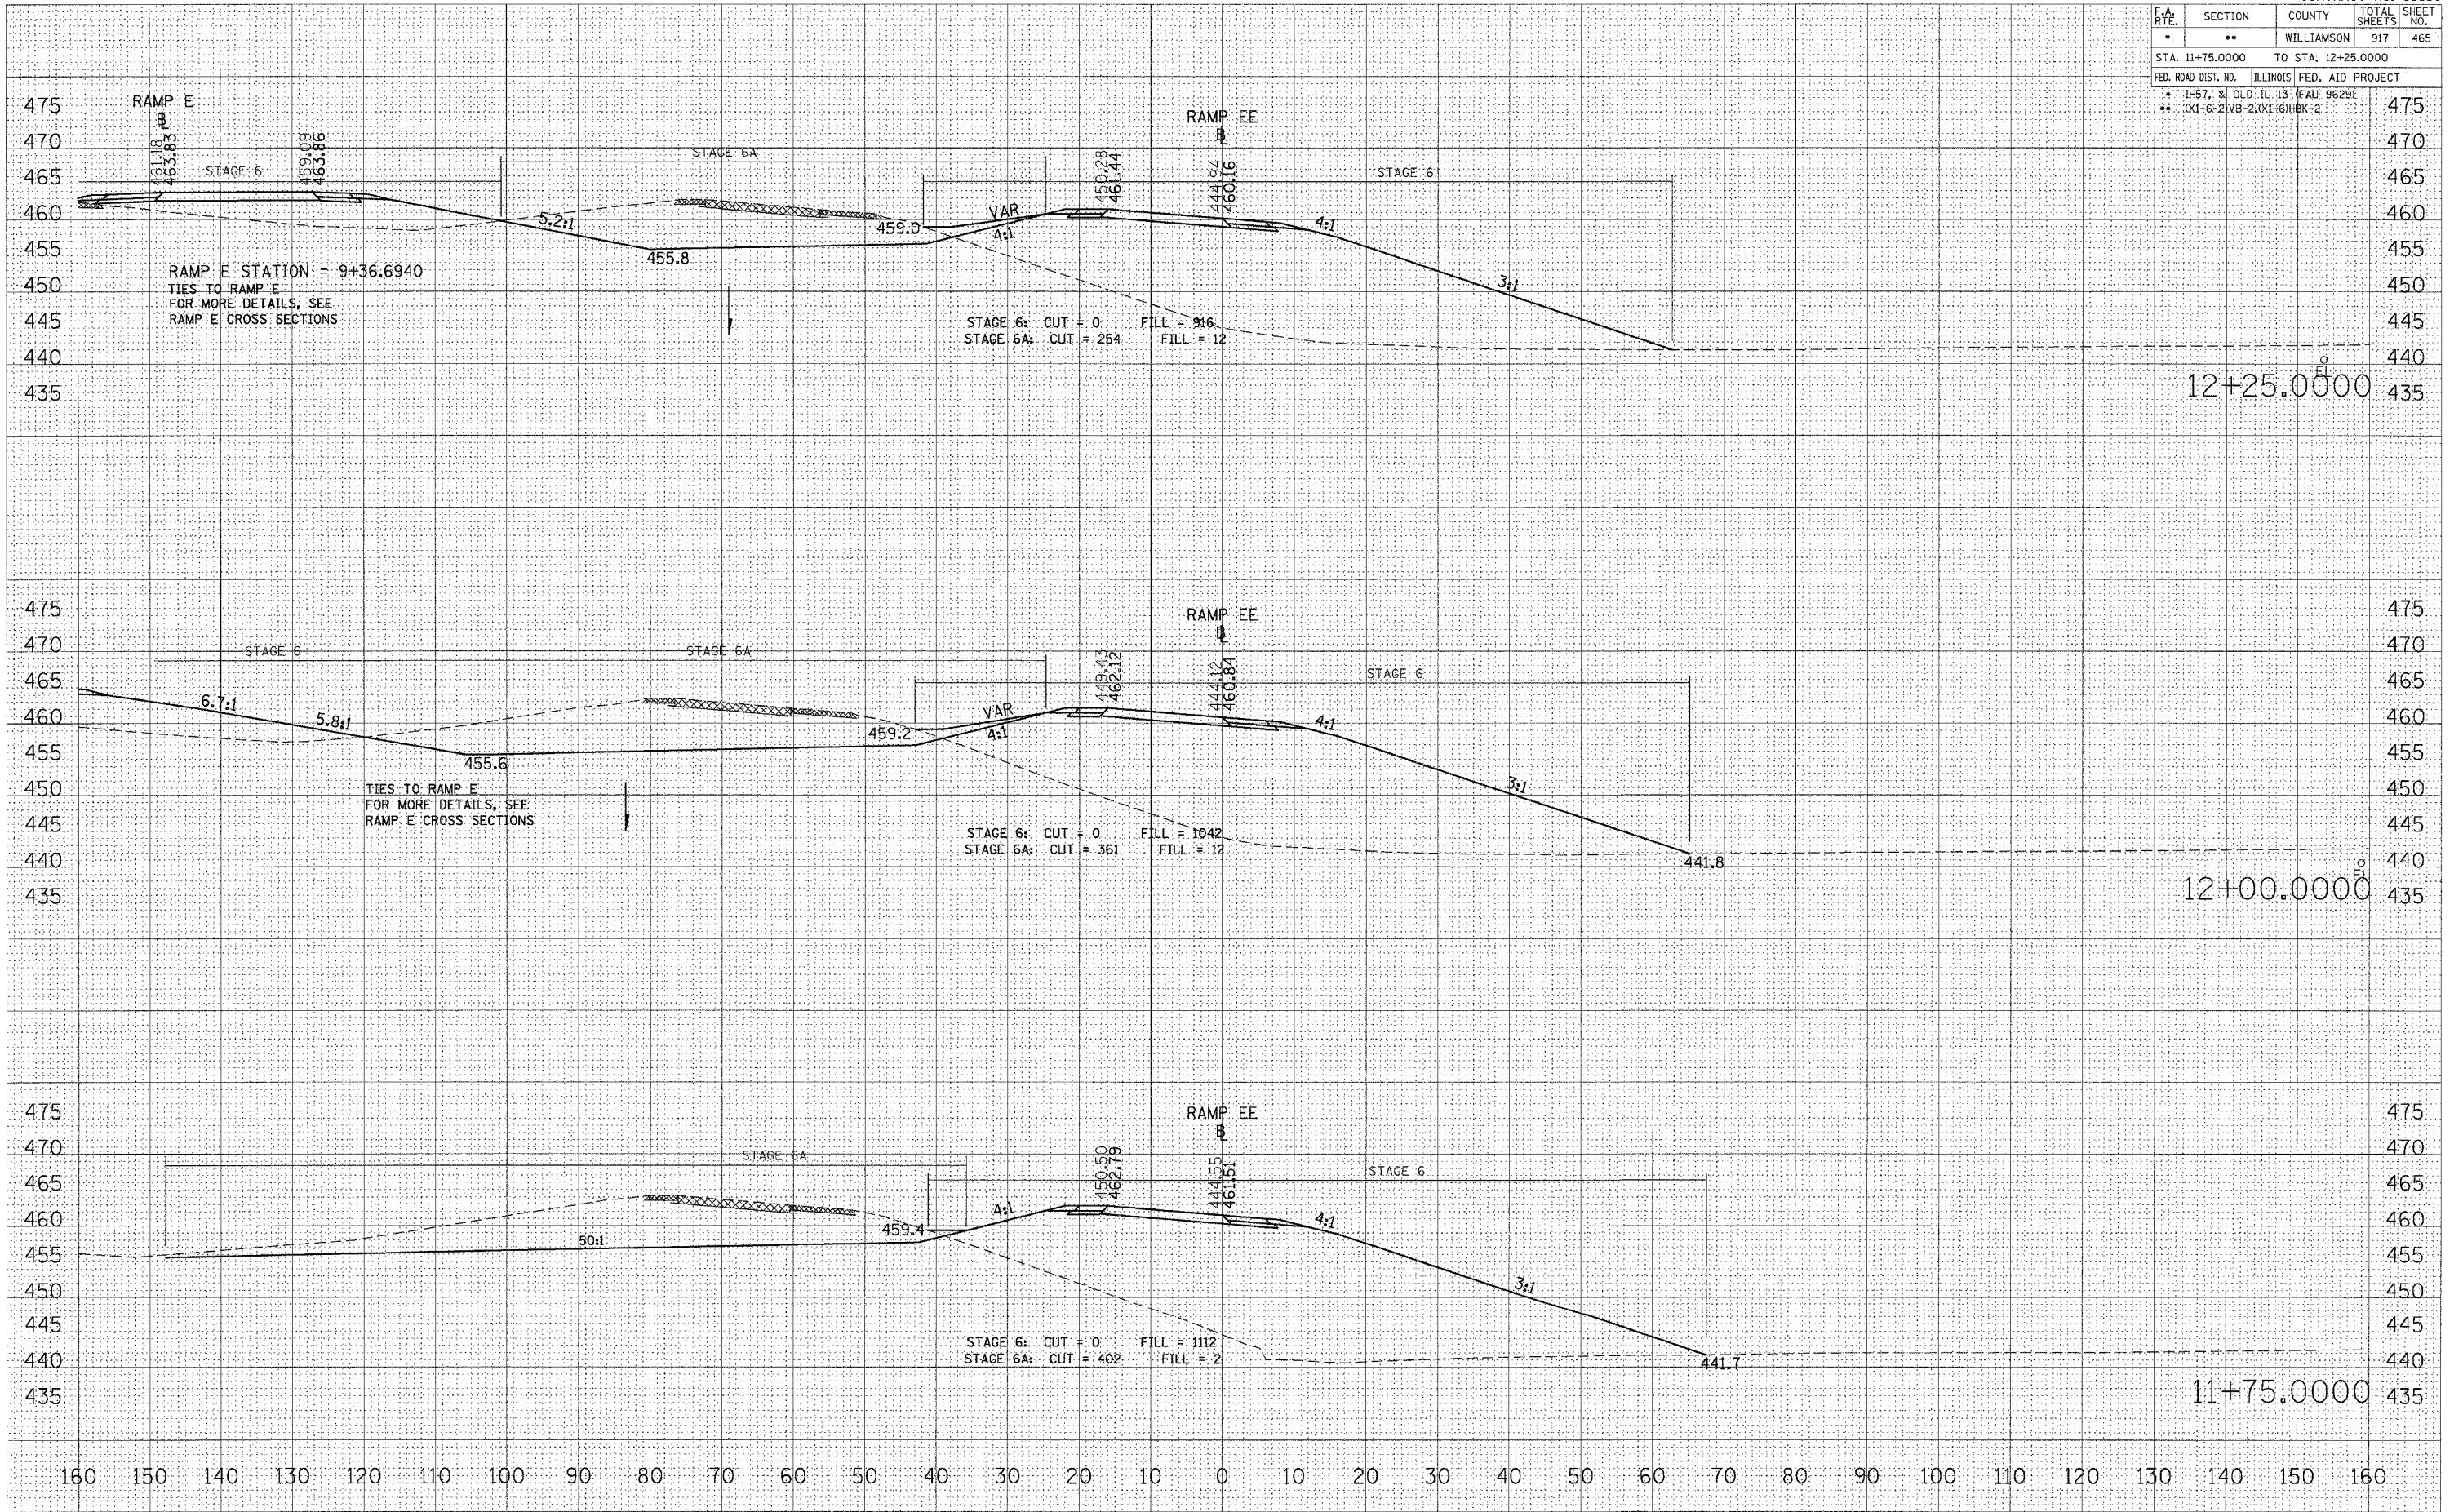

BY _____ DATE _____
 SURVEYED _____
 CHECKED _____
 TEMPLATED _____
 AREAS CHECKED _____
 NO. _____

BY _____ DATE _____
 SURVEYED _____
 CHECKED _____
 TEMPLATED _____
 AREAS CHECKED _____
 NO. _____

PLOT DATE = 10/26/2006
 FILE NAME = c:\pco\proj\98950\11+75.0000\11+75.0000.dwg
 PLOT SCALE = 1/8" = 1'-0"
 USER NAME = lavender-bo

STA 11+75.0000 TO STA 12+25.0000 RAMP EE