


F.A. RTE.	SECTION	COUNTY	TOTAL SHEETS	SHEET NO.
*	**	WILLIAMSON	917	467
STA. 13+25.0000 TO STA. 13+50.0000				
FED. ROAD DIST. NO. ILLINOIS FED. AID PROJECT				
* I-57, 3/1 OLD IL 13 (FAU 9629)				
** (X1-6-2)VB-2,(X1-6)HBK-2				

DATE	
BY	
SURVEYED	
NOTED	
AREAS CHECKED	

DATE	
BY	
ORIGINAL SURVEY	
NOTED	
AREAS CHECKED	

PLOT DATE = 10/26/2006  
FILE NAME = s:\projects\98950\13+25 to 13+50\13+25 to 13+50.dwg  
PLOT SCALE = 1/8" = 1'-0" / 1/4"  
USER NAME = lavender

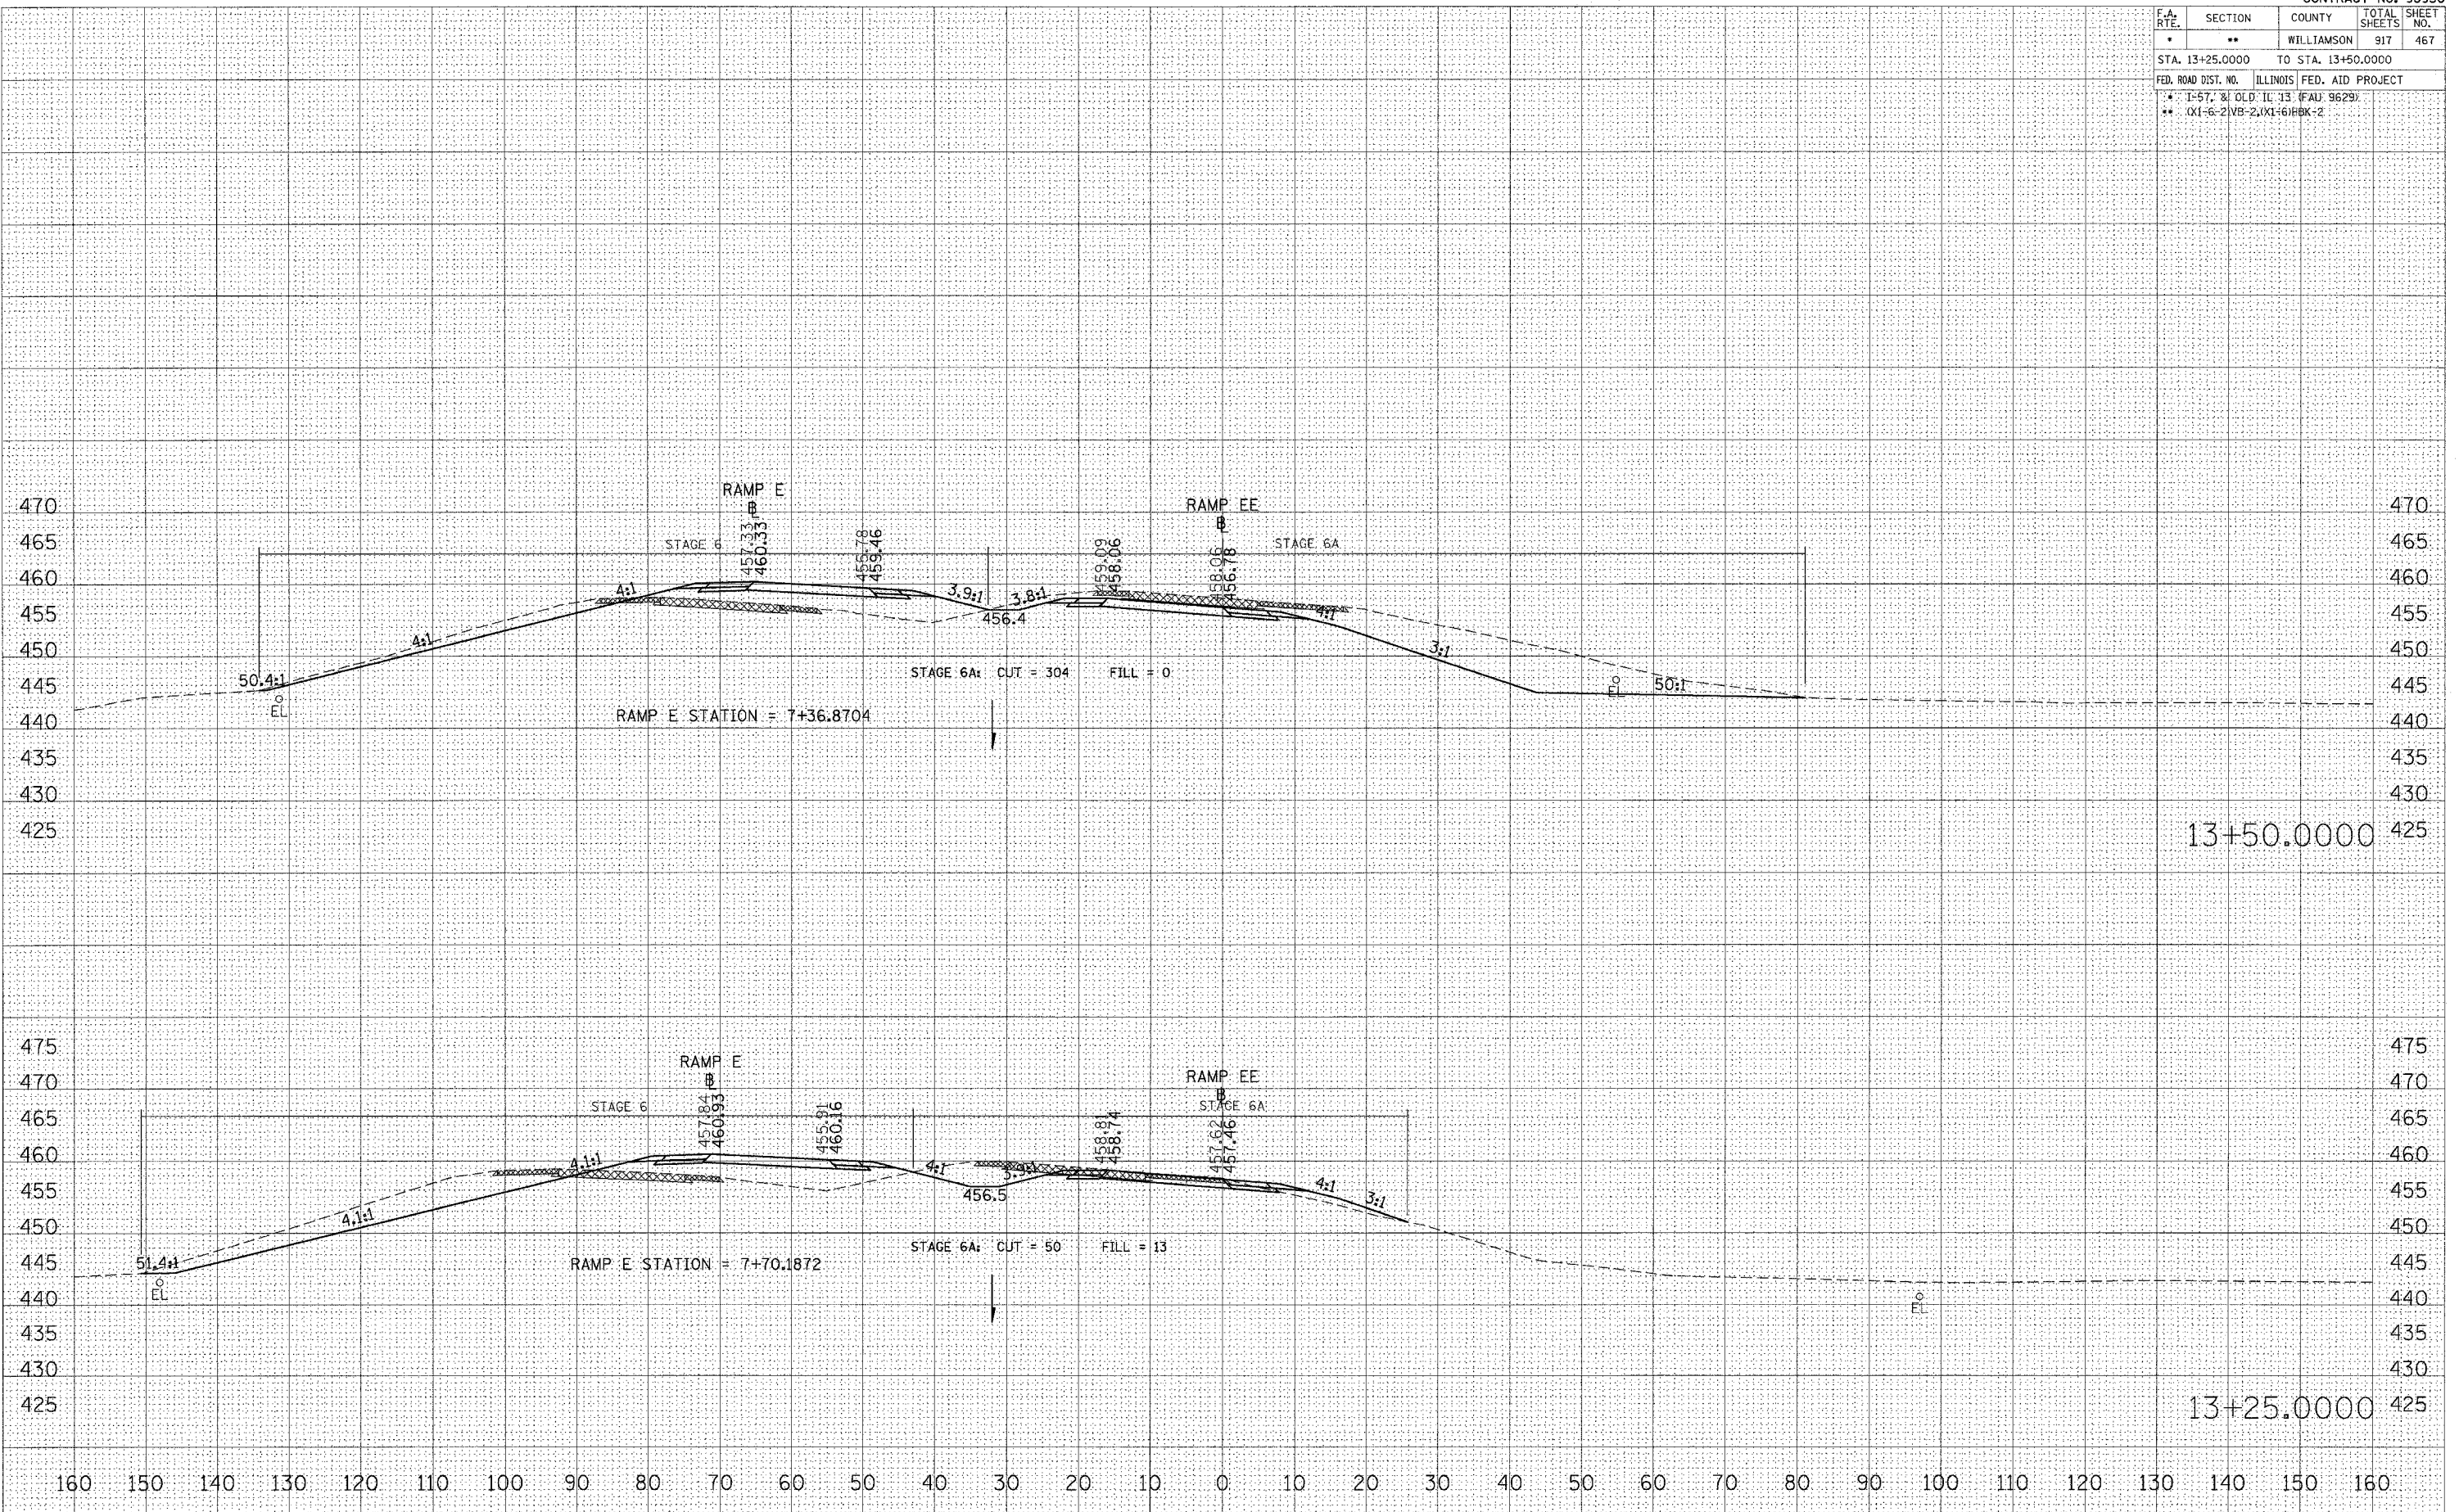

STA 13+25.0000 TO STA 13+50.0000 RAMP EE