


CONTRACT NO. 98950

F.A. RTE.	SECTION	COUNTY	TOTAL SHEETS	SHEET NO.
*	*	WILLIAMSON	917	480
STA. TO STA.				
FED. ROAD DIST. NO. ILLINOIS FED. AID PROJECT				
* I-57, & OLD IL 13 (FAU 9629)				
** (X1-6-2)VB-2,(X1-6)HBK-2				



LEGEND	
SHOULDER REMOVAL	
PAVEMENT REMOVAL	
STAGE 2 BRIDGE REMOVAL	
RUBBLIZATION	
TEMPORARY CONCRETE BARRIER	
IMPACT ATTENUATORS	
SPBGR, TYPE A	

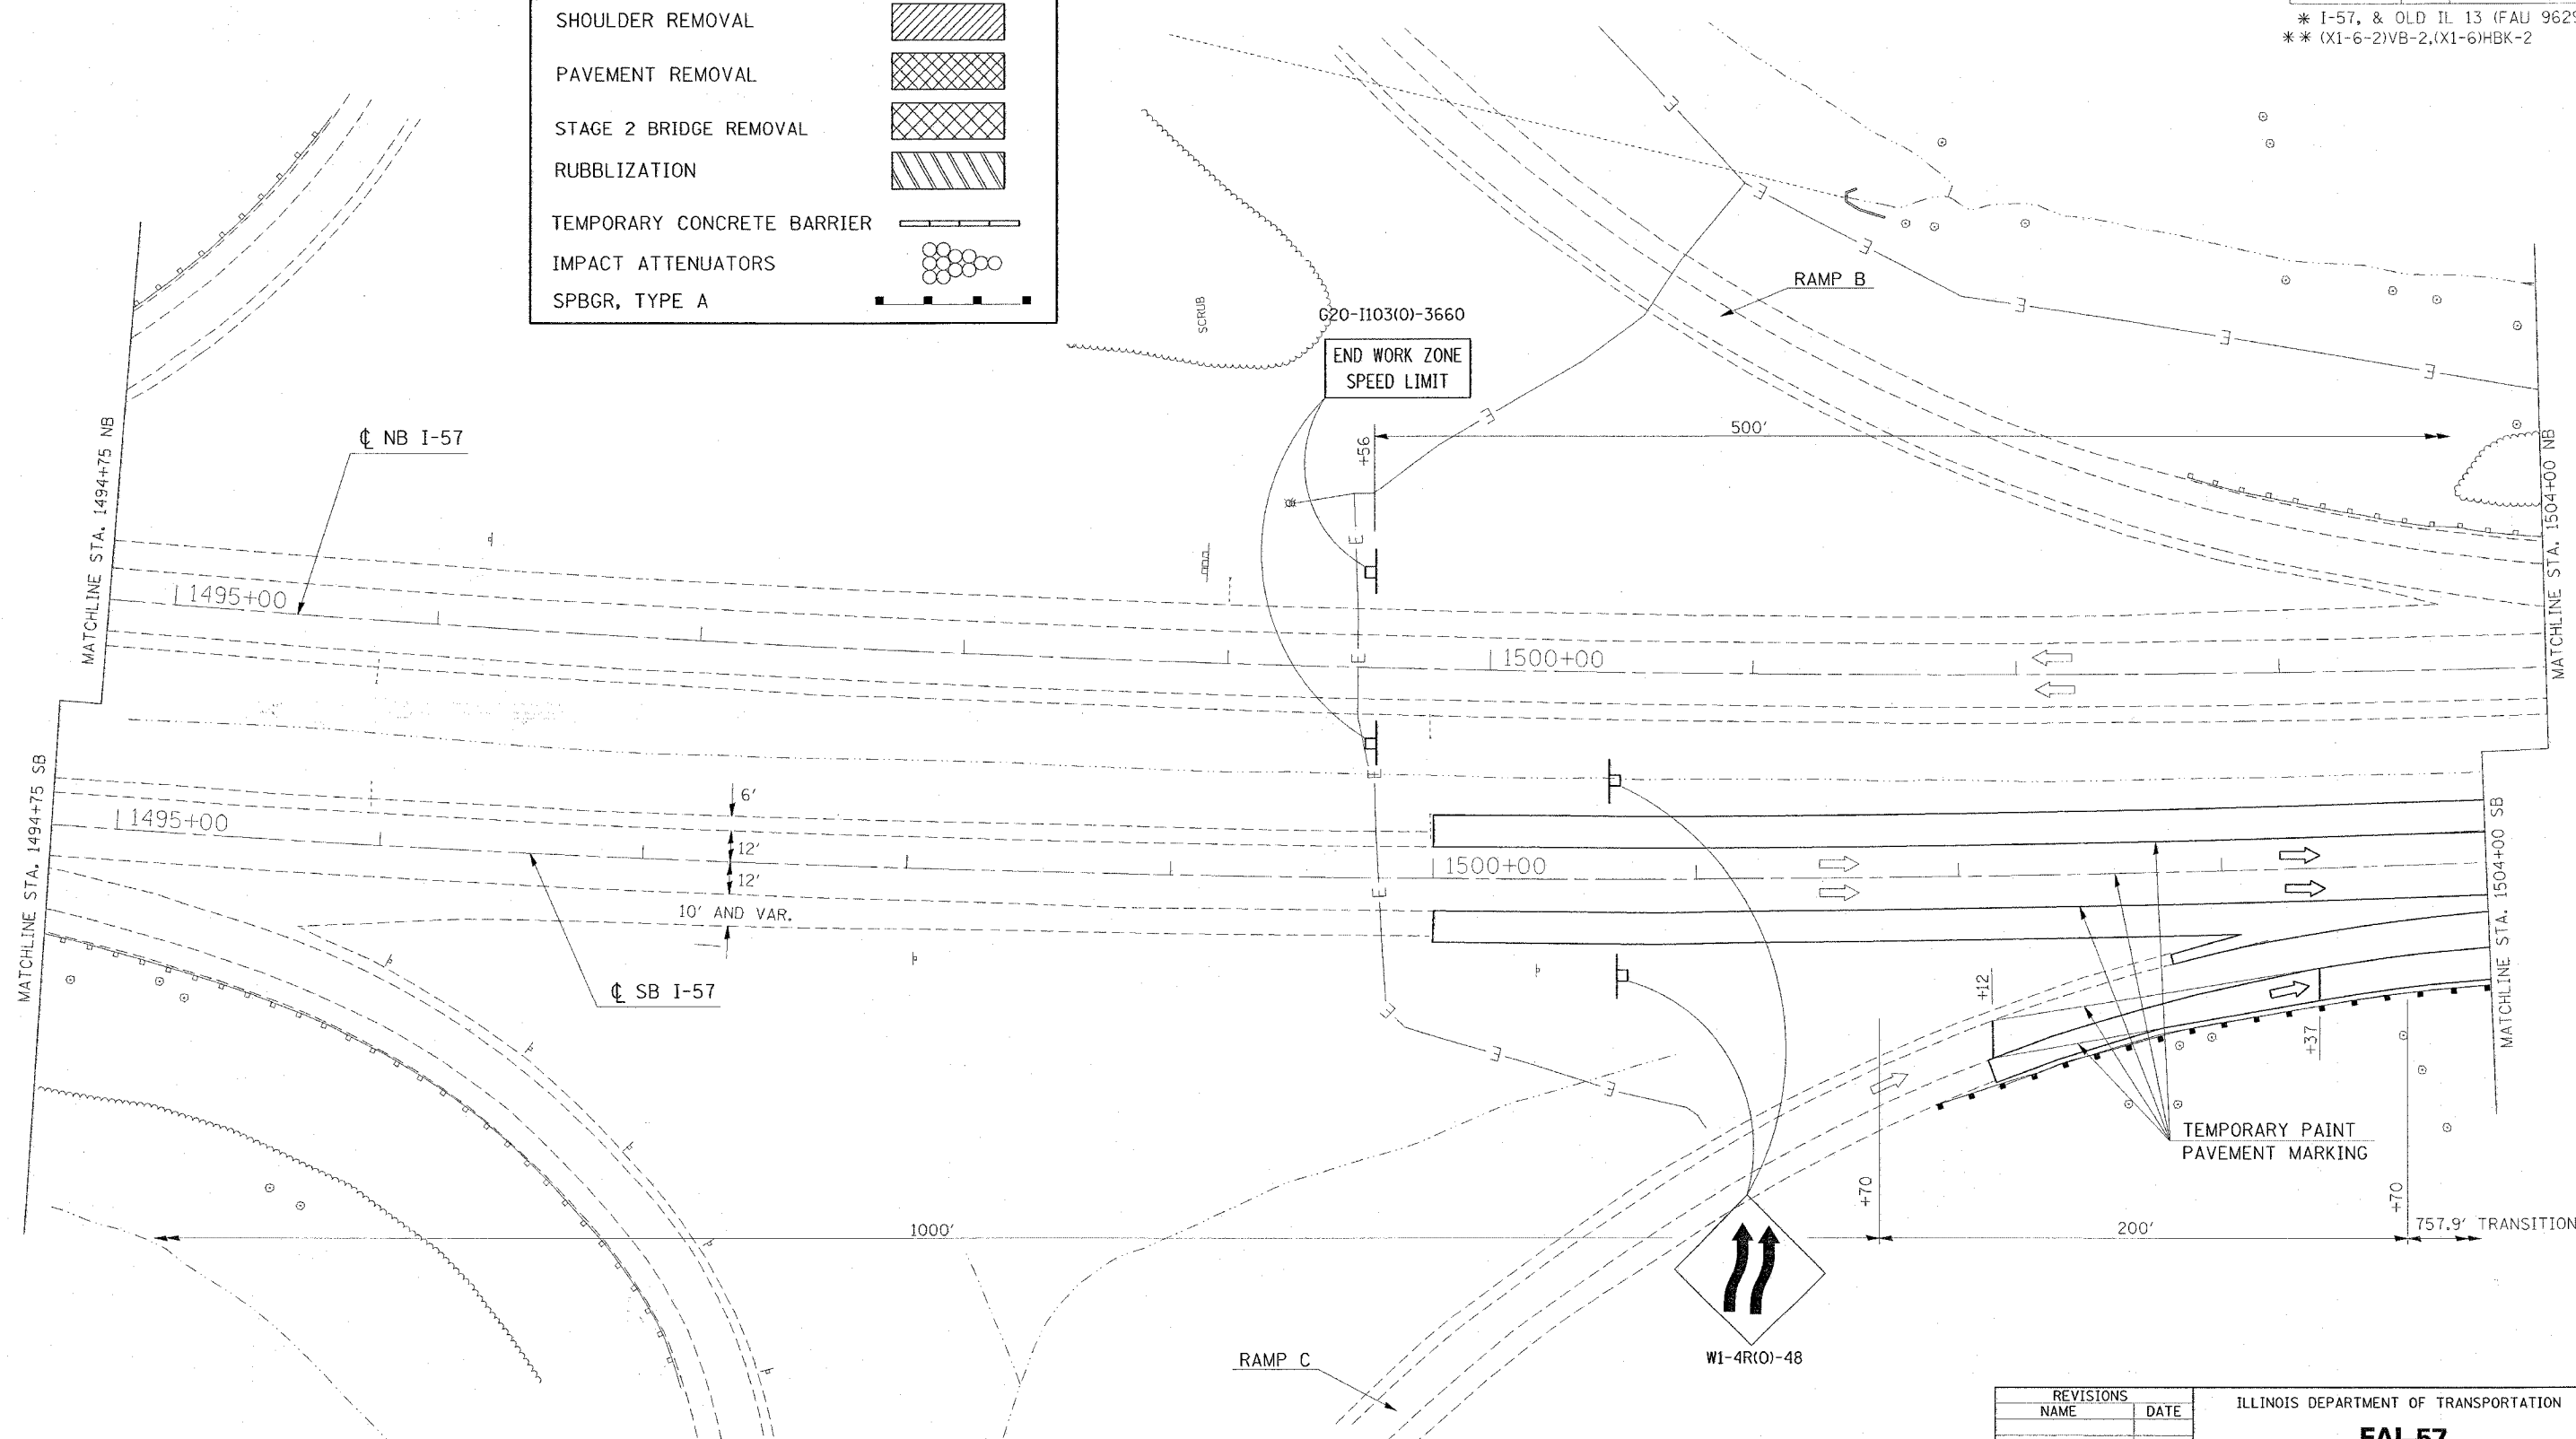

PLOT DATE = 12/1/2006
 PLOT SCALE = 1/4" = 100'
 USER NAME = hnsdgn

REVISIONS	
NAME	DATE

ILLINOIS DEPARTMENT OF TRANSPORTATION

FAI-57

STAGE 7

STA. 1494+75 TO STA. 1504+00

SHEET 10 OF 16

SCALE: VERT. APPROX. 30
 HORIZ. DATE

DRAWN BY CNH
 CHECKED BY