


F.A. RTE.	SECTION	COUNTY	TOTAL SHEETS	SHEET NO.
*	*	WILLIAMSON	917	483
STA.		TO STA.		
FED. ROAD DIST. NO.	ILLINOIS	FED. AID PROJECT		
* I-57, & OLD IL 13 (FAU 9629)				
** (X1-6-2)VB-2, (X1-6)HBK-2				

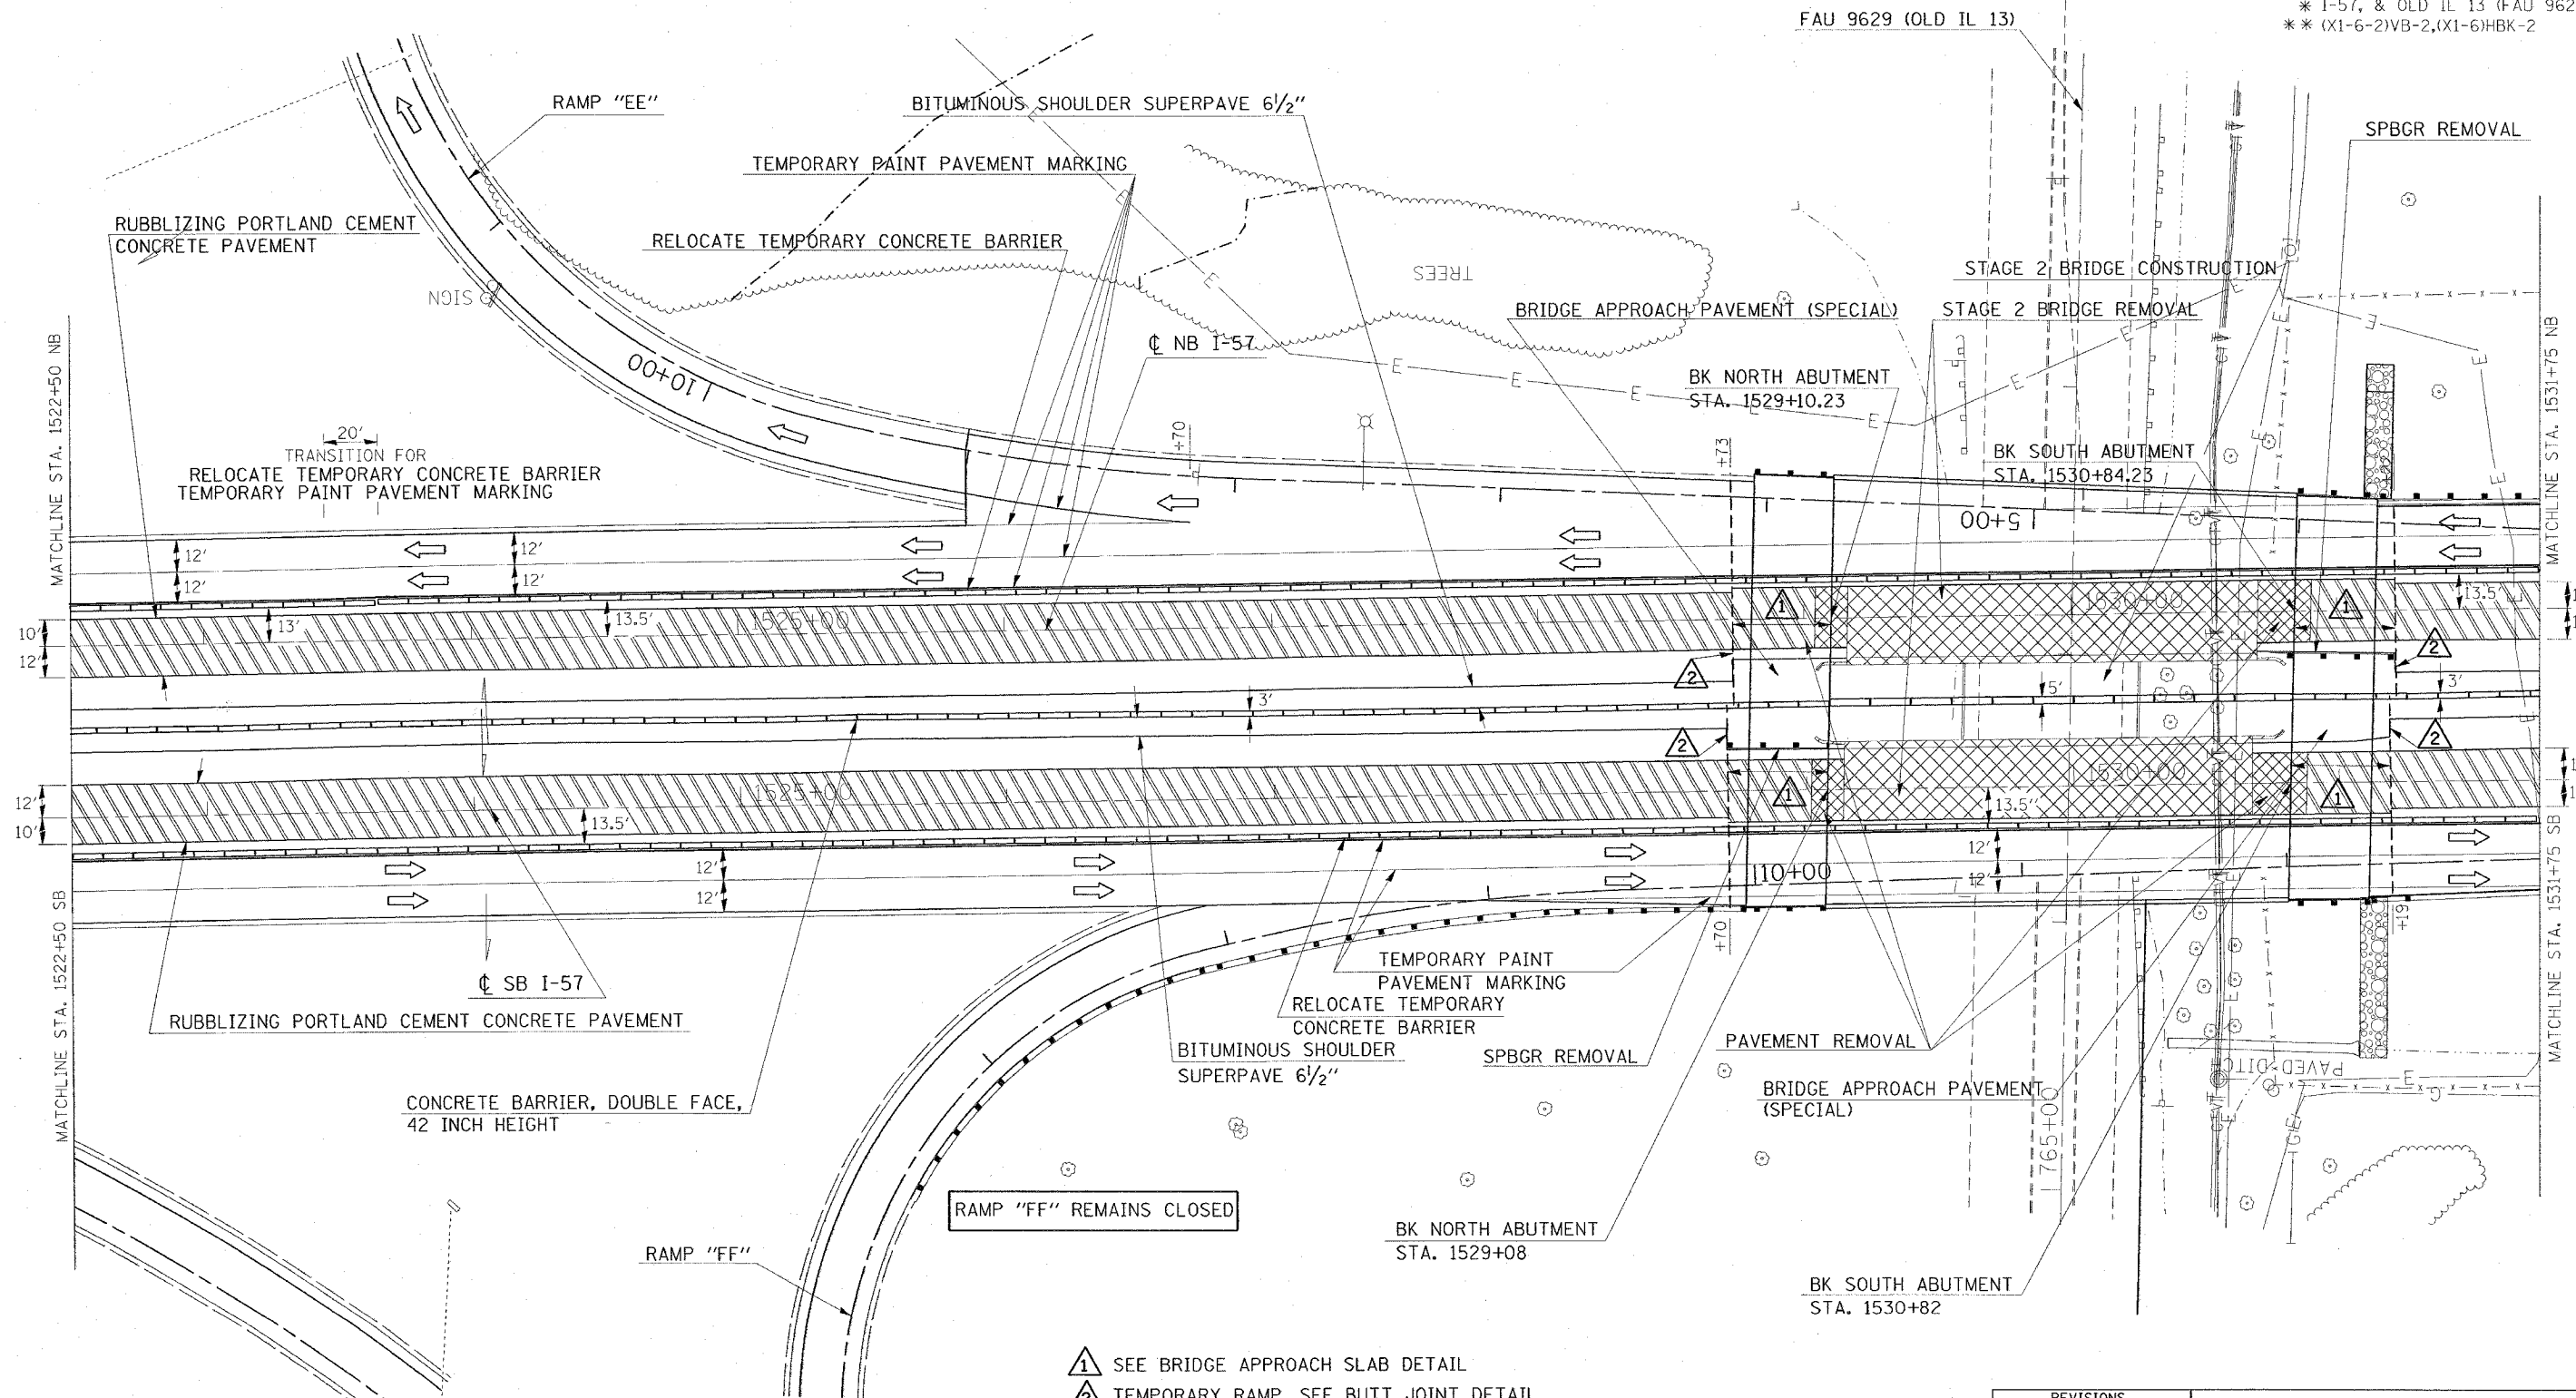

- 1 SEE BRIDGE APPROACH SLAB DETAIL
- 2 TEMPORARY RAMP, SEE BUTT JOINT DETAIL

REVISIONS	
NAME	DATE

ILLINOIS DEPARTMENT OF TRANSPORTATION
FAI-57
STAGE 7
STA. 1522+50 TO STA. 1531+75
SHEET 13 OF 16

SCALE: VERT. APPROX. 30
 DATE: _____ DRAWN BY CNH
 CHECKED BY _____

PLOT DATE = 12/05/2008
 FILE NAME = c:\p\c\projects\982800\1513\17\stage7.dgn
 PLOT SCALE = 3/8"=1'-0"
 USER NAME = hudson