
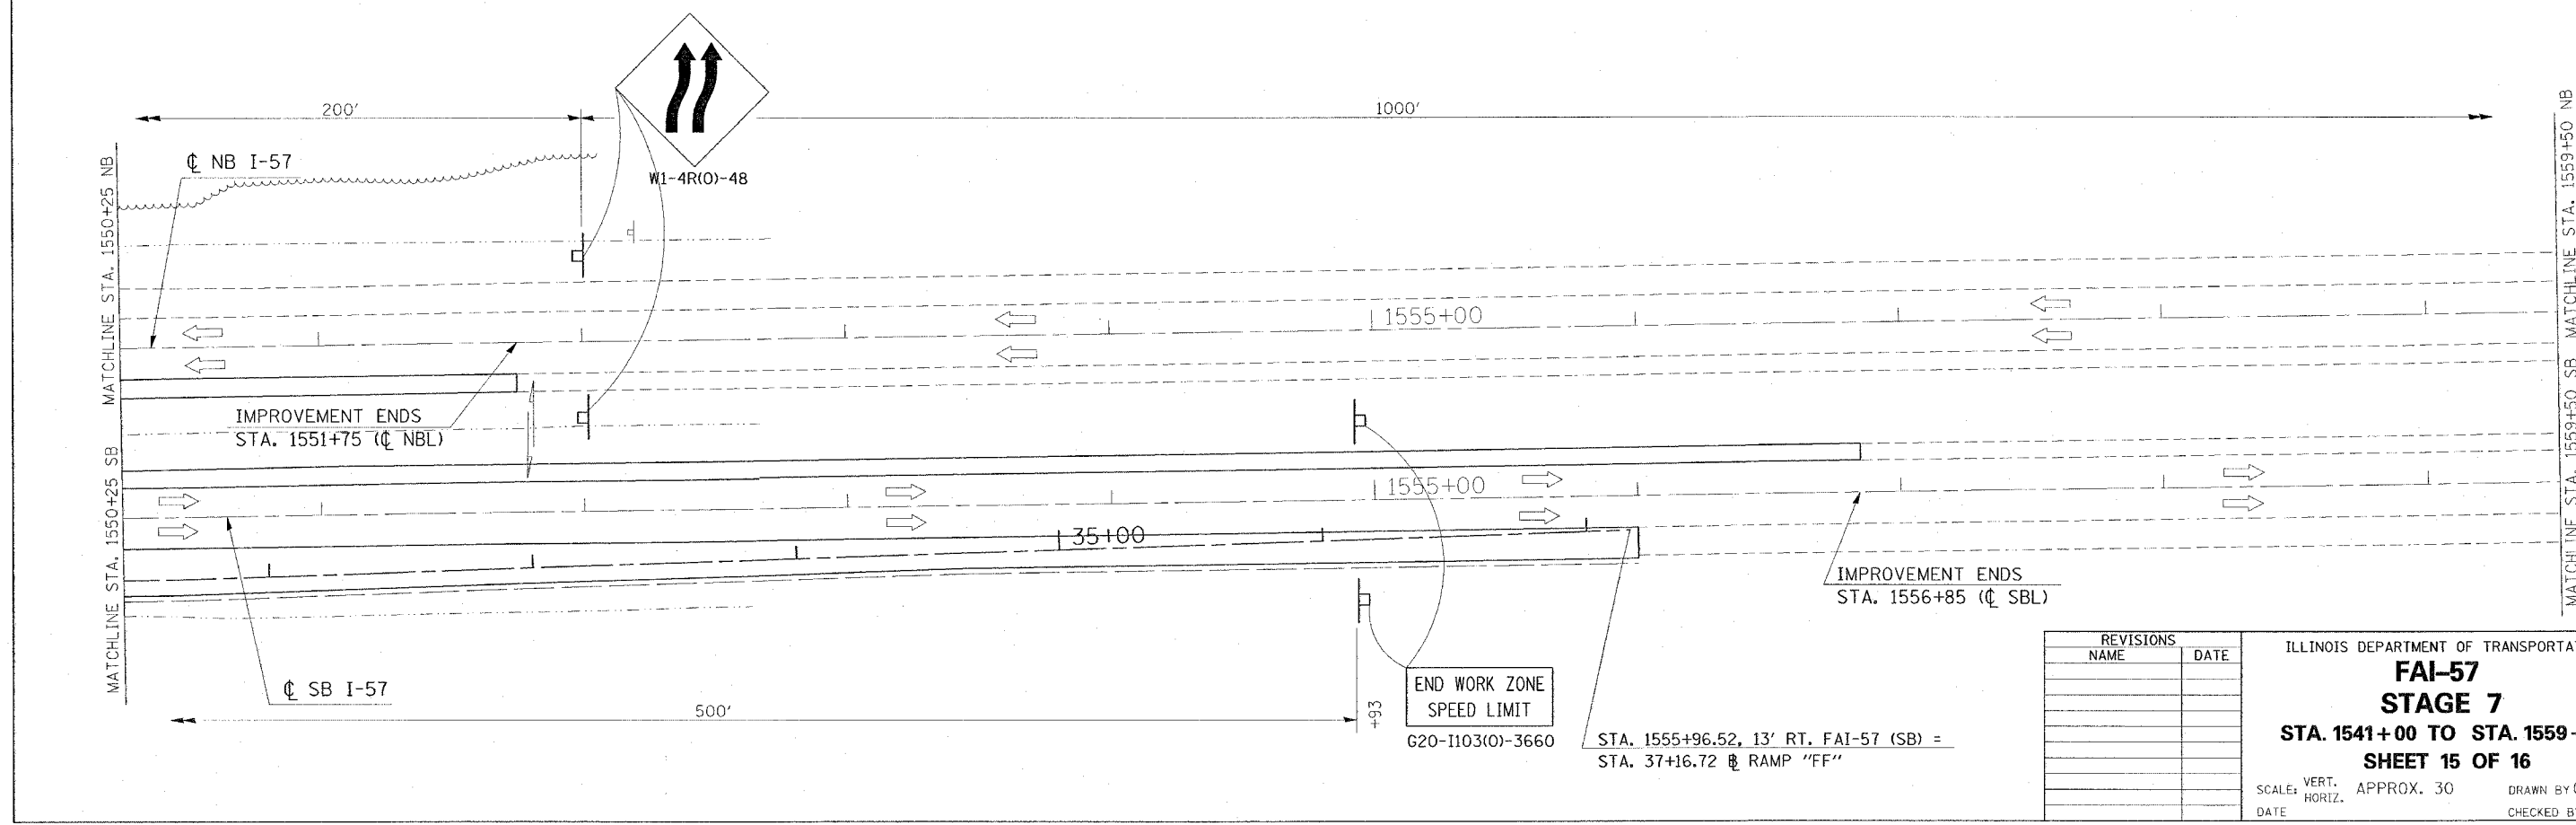


F.A. RTE.	SECTION	COUNTY	TOTAL SHEETS	SHEET NO.
*	**	WILLIAMSON	917	485
STA.		TO STA.		
FED. ROAD DIST. NO.		ILLINOIS FED. AID PROJECT		
* I-57, & OLD IL 13 (FAU 9629)				
** (X1-6-2)VB-2, (X1-6)HBK-2				

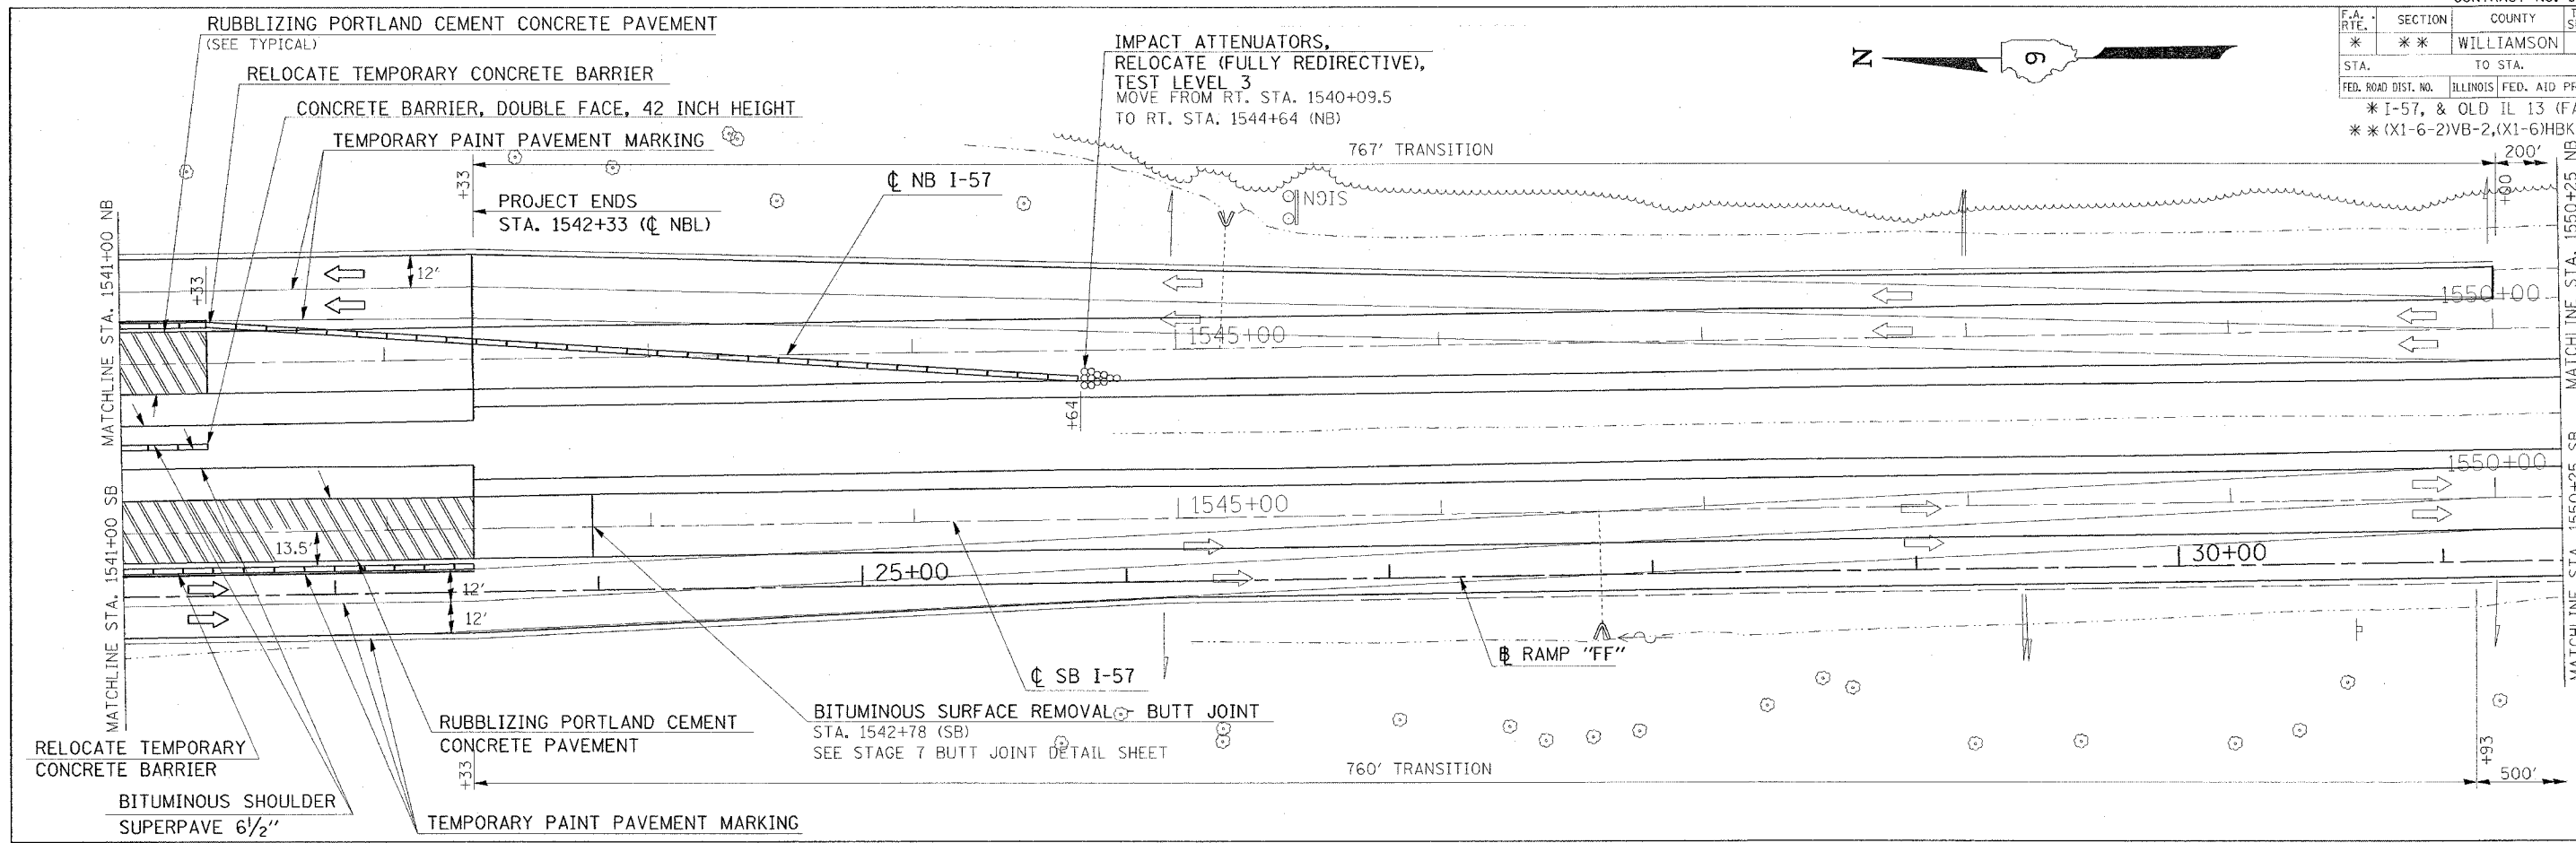

PLOT DATE = 12/15/2006
 FILE NAME = c:\projects\98950\1541-1559\stage7.dwg
 PLOT SCALE = 30.0000 / IN.
 USER NAME = hudson

REVISIONS	
NAME	DATE

ILLINOIS DEPARTMENT OF TRANSPORTATION

FAI-57

STAGE 7

STA. 1541+00 TO STA. 1559+50

SHEET 15 OF 16

SCALE: VERT. APPROX. 30
 DATE: HORIZ. DRAWN BY CNH
 CHECKED BY